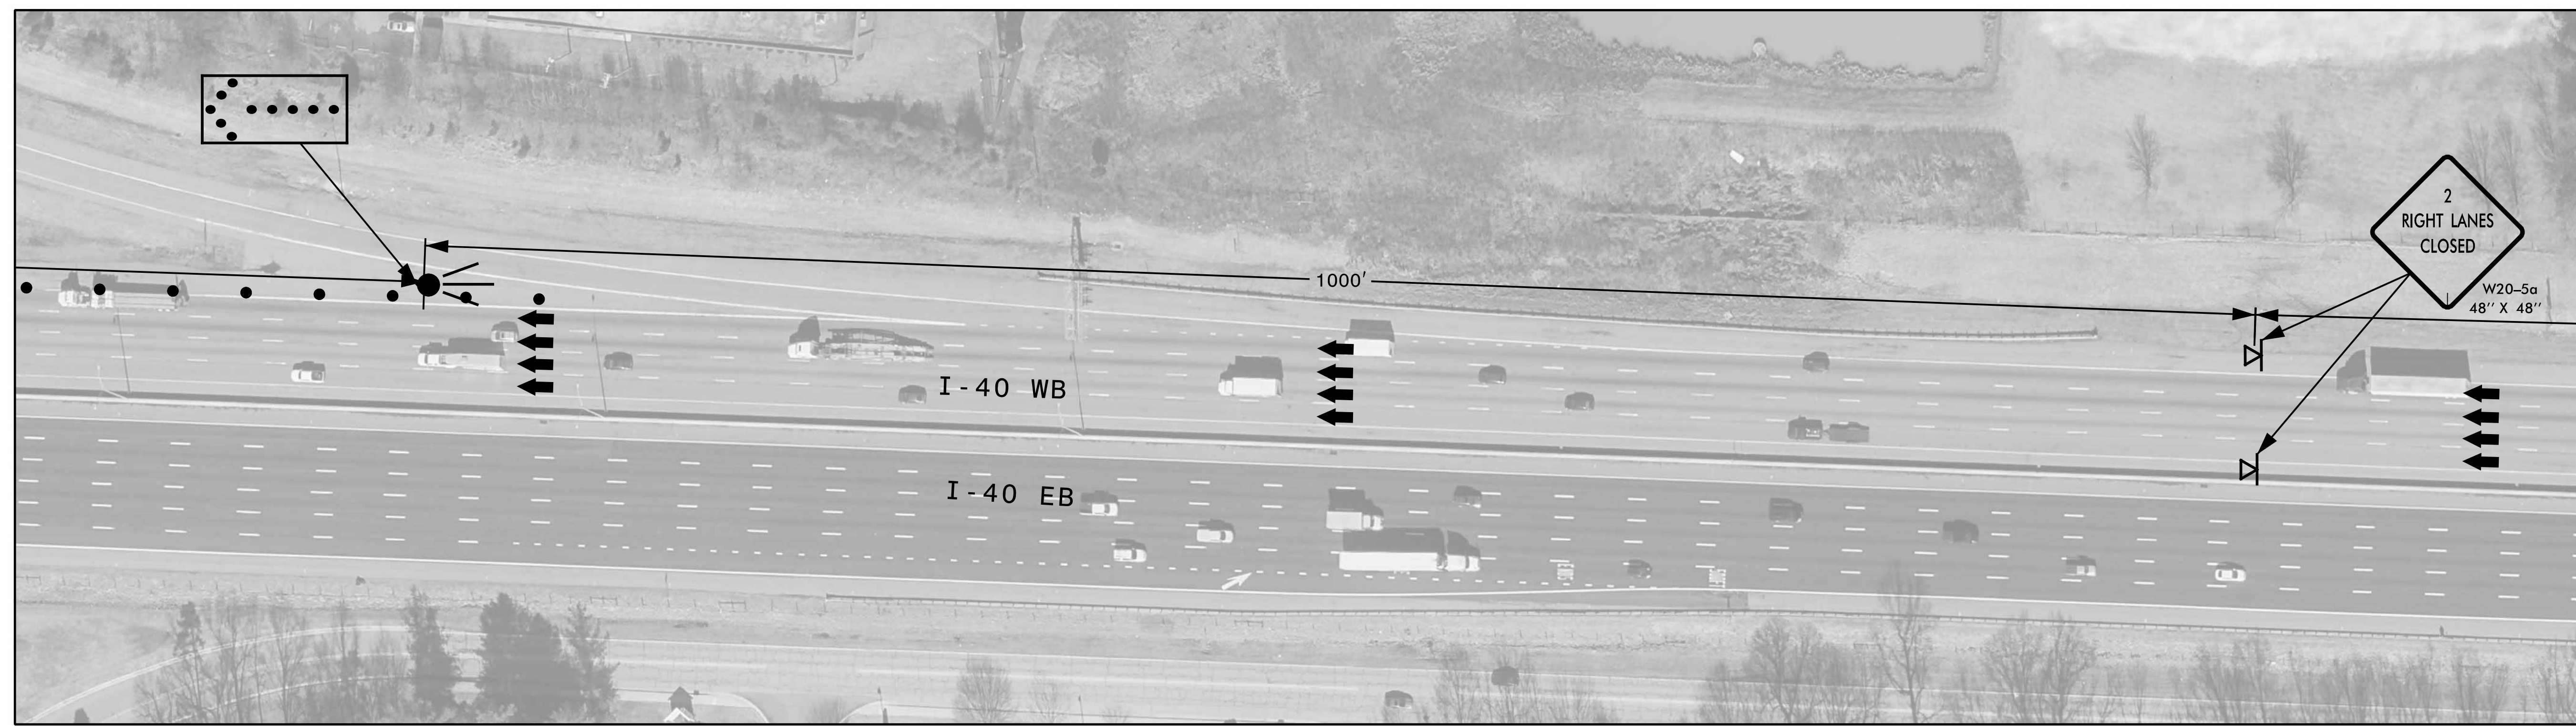


MATCHLINE SEE  
TMP-33

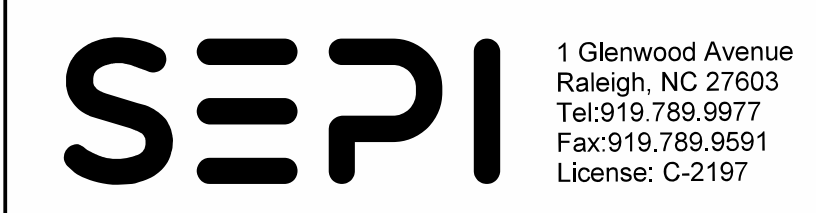
MATCHLINE SEE  
BELOW

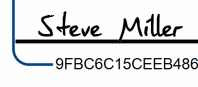


MATCHLINE SEE  
ABOVE

MATCHLINE SEE  
TMP-35

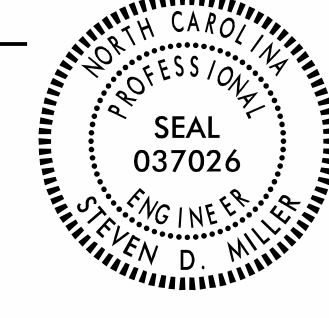
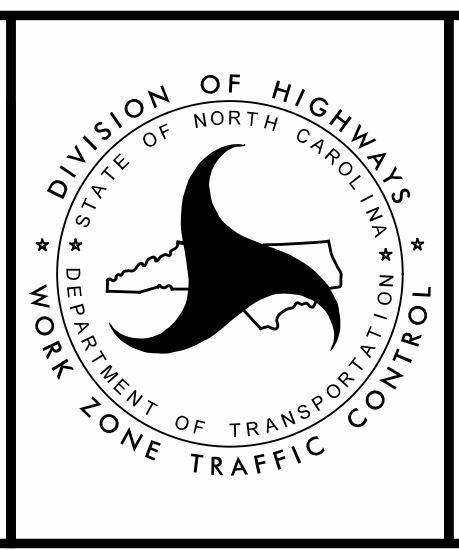
10/24/2022  
Z:\Transportation\Admin\Project\_Scoping\I-5955\TMP\I-5955 TMP-34.dgn  
jbauman



APPROVED:  Steve Miller  
9F8C8C15CEEB488...

DATE: \_\_\_\_\_

SEAL

DETAIL 0