


MATCHLINE SEE  
TMP-34

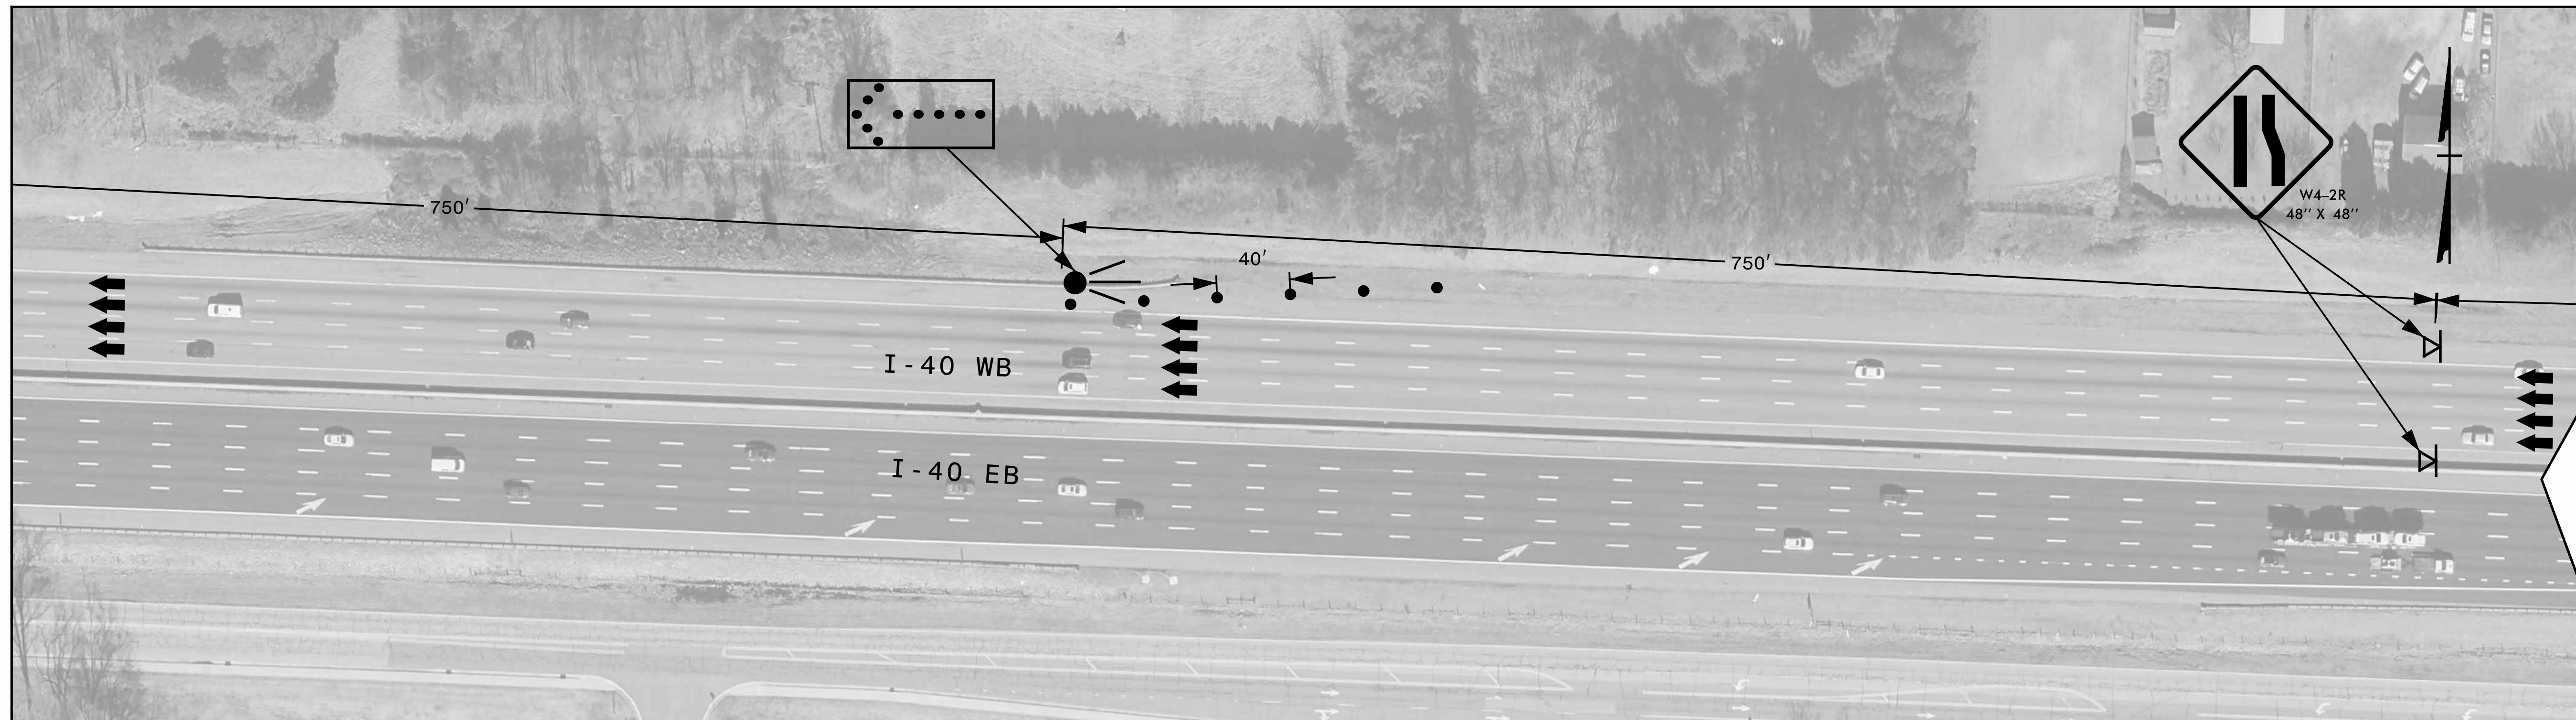

BREAKLINE SEE  
BELOW


BREAKLINE SEE  
ABOVE



10/24/2022  
Z:\Transportation\Admin\Project\_Scoping\I-5955\TMP\I-5955 TMP-35.dgn  
jbauman

**SEPI**  
1 Glenwood Avenue  
Raleigh, NC 27603  
Tel: 919.789.9977  
Fax: 919.789.9591  
License: C-2197

APPROVED: *Steve Miller*  
DATE: \_\_\_\_\_  
SEAL  
NORTH CAROLINA  
PROFESSIONAL  
ENGINEER  
STEVEN D. MILLER  
037026

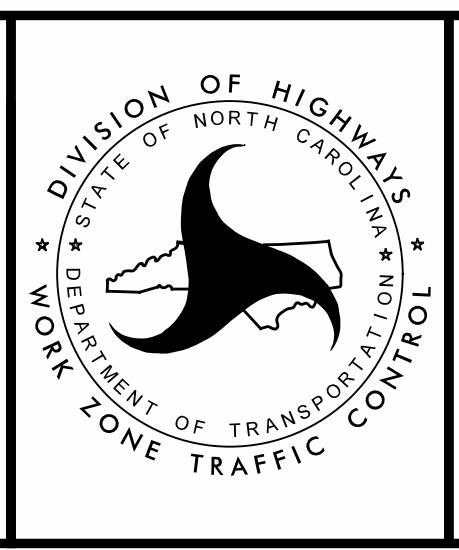

DETAIL 0