
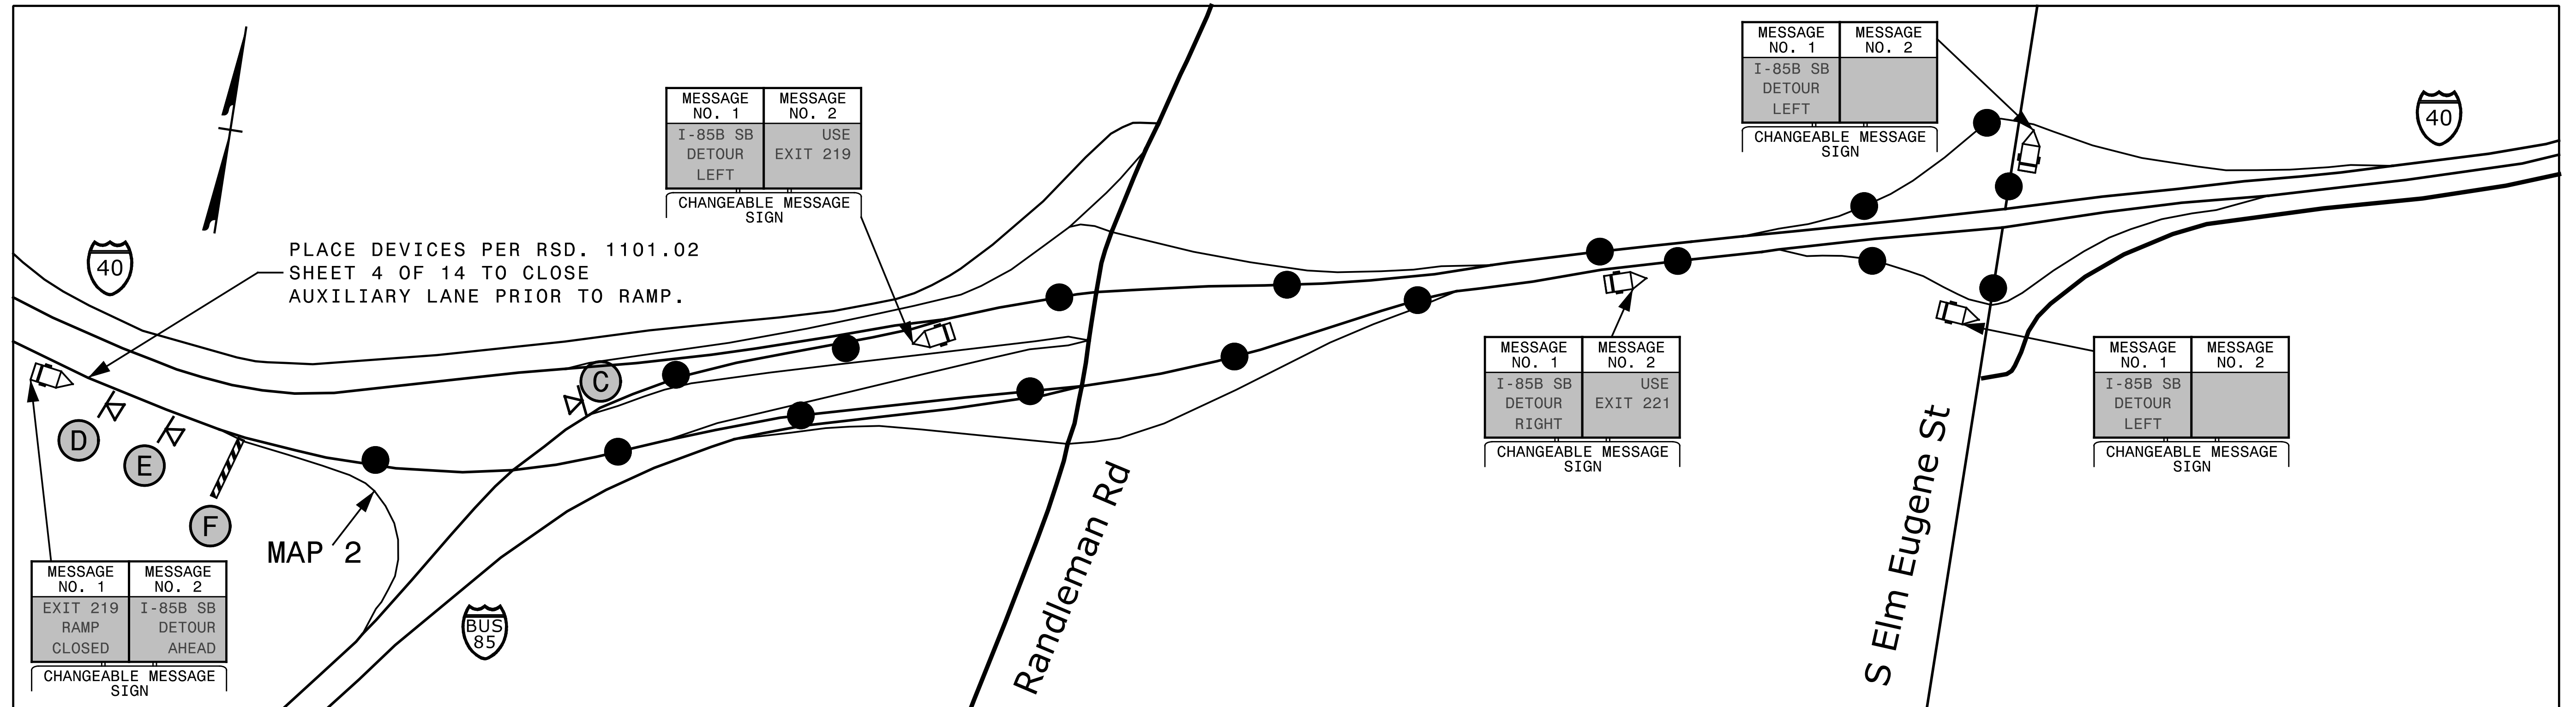
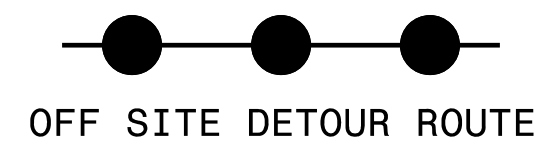



MAP 2 EXIT 219 I-40 EB/ I-85 B. SB

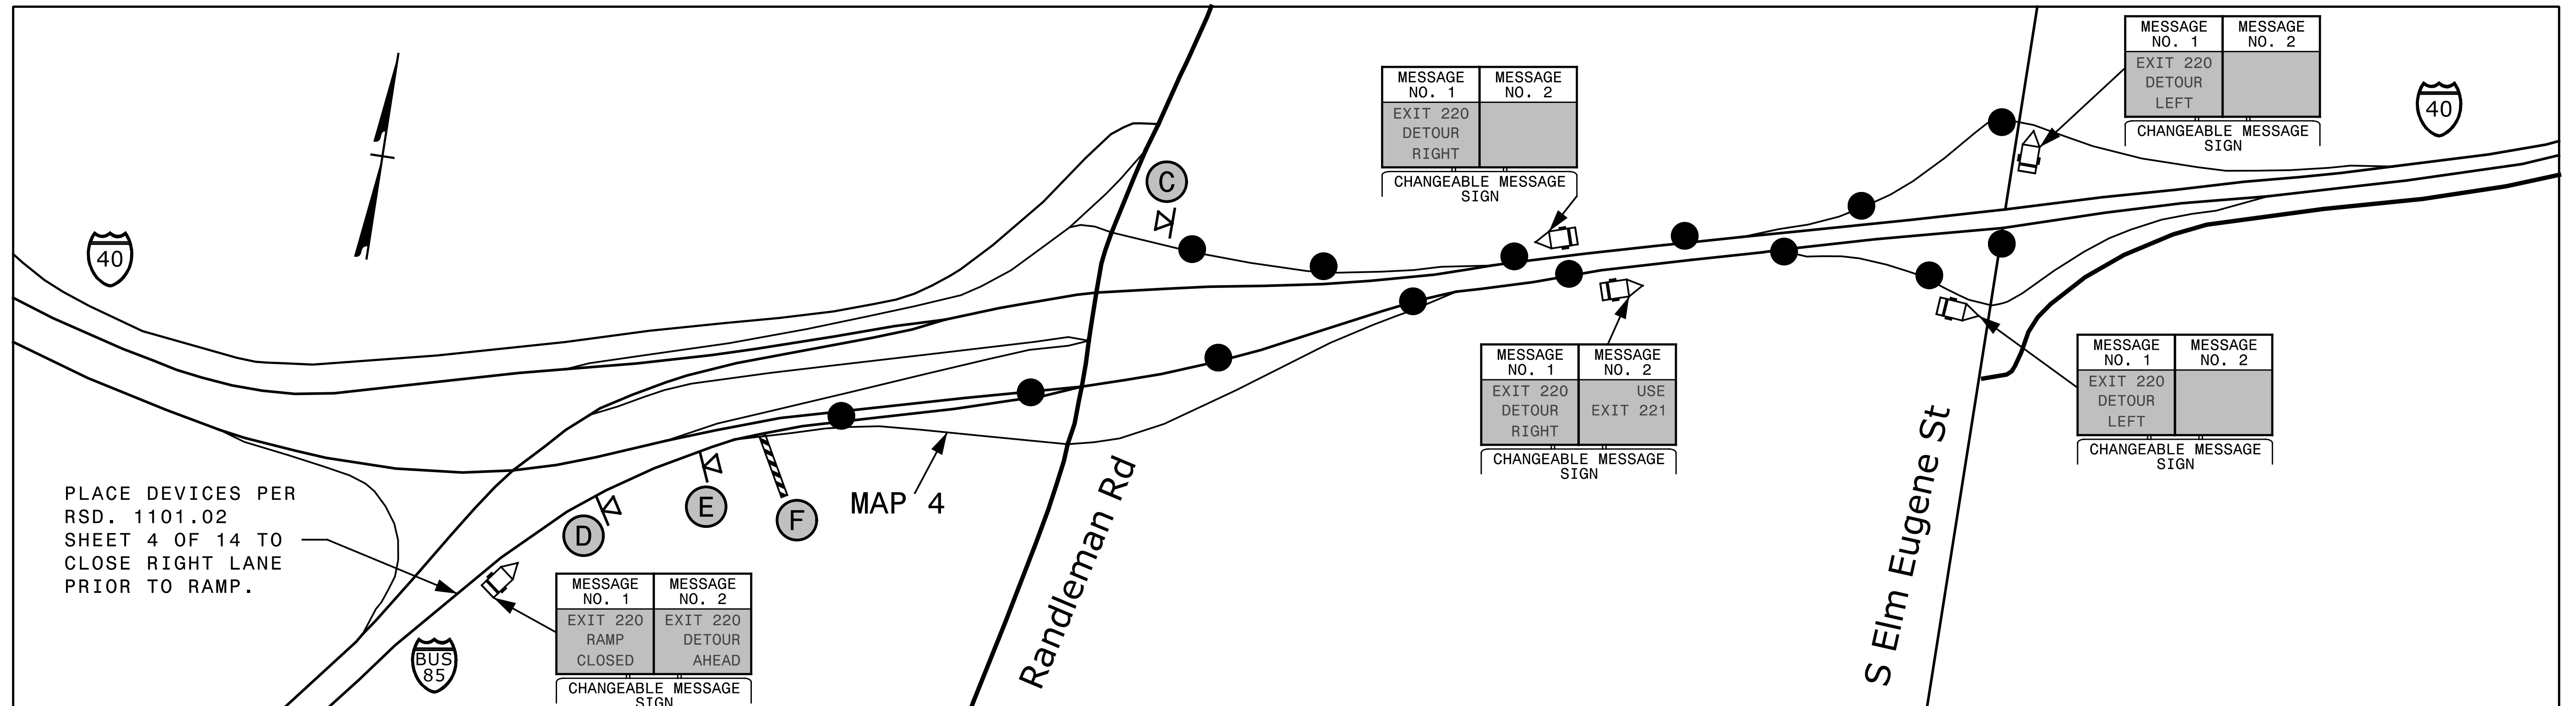


MAP 4 EXIT 220 I-85 B. NB/ RANDLEMAN RD.


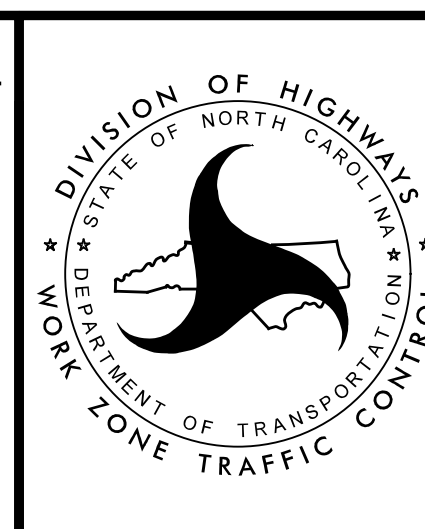


SEE TMP-3A FOR SIGN LEGEND
SEE TMP-2A FOR RAMP CLOSURE TYPICAL

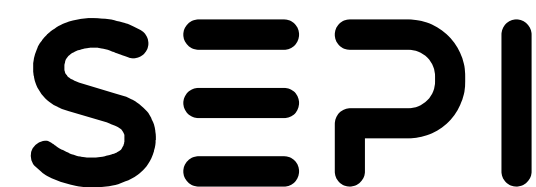

1 Glenwood Avenue
Raleigh, NC 27603
Tel: 919.789.9977
Fax: 919.789.9591
License: C-2197

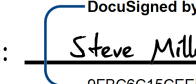APPROVED: 
DATE: _____

AREA 3
MAP SPECIFIC
OFF-SITE DETOURS

11/2/2022 2:41 PM Transportation\Admin\Project_Scoping\I-5955\TMP-36.dgn jbaum