



MAP 5 EXIT 220 I-40 EB/ RANDLEMAN RD.

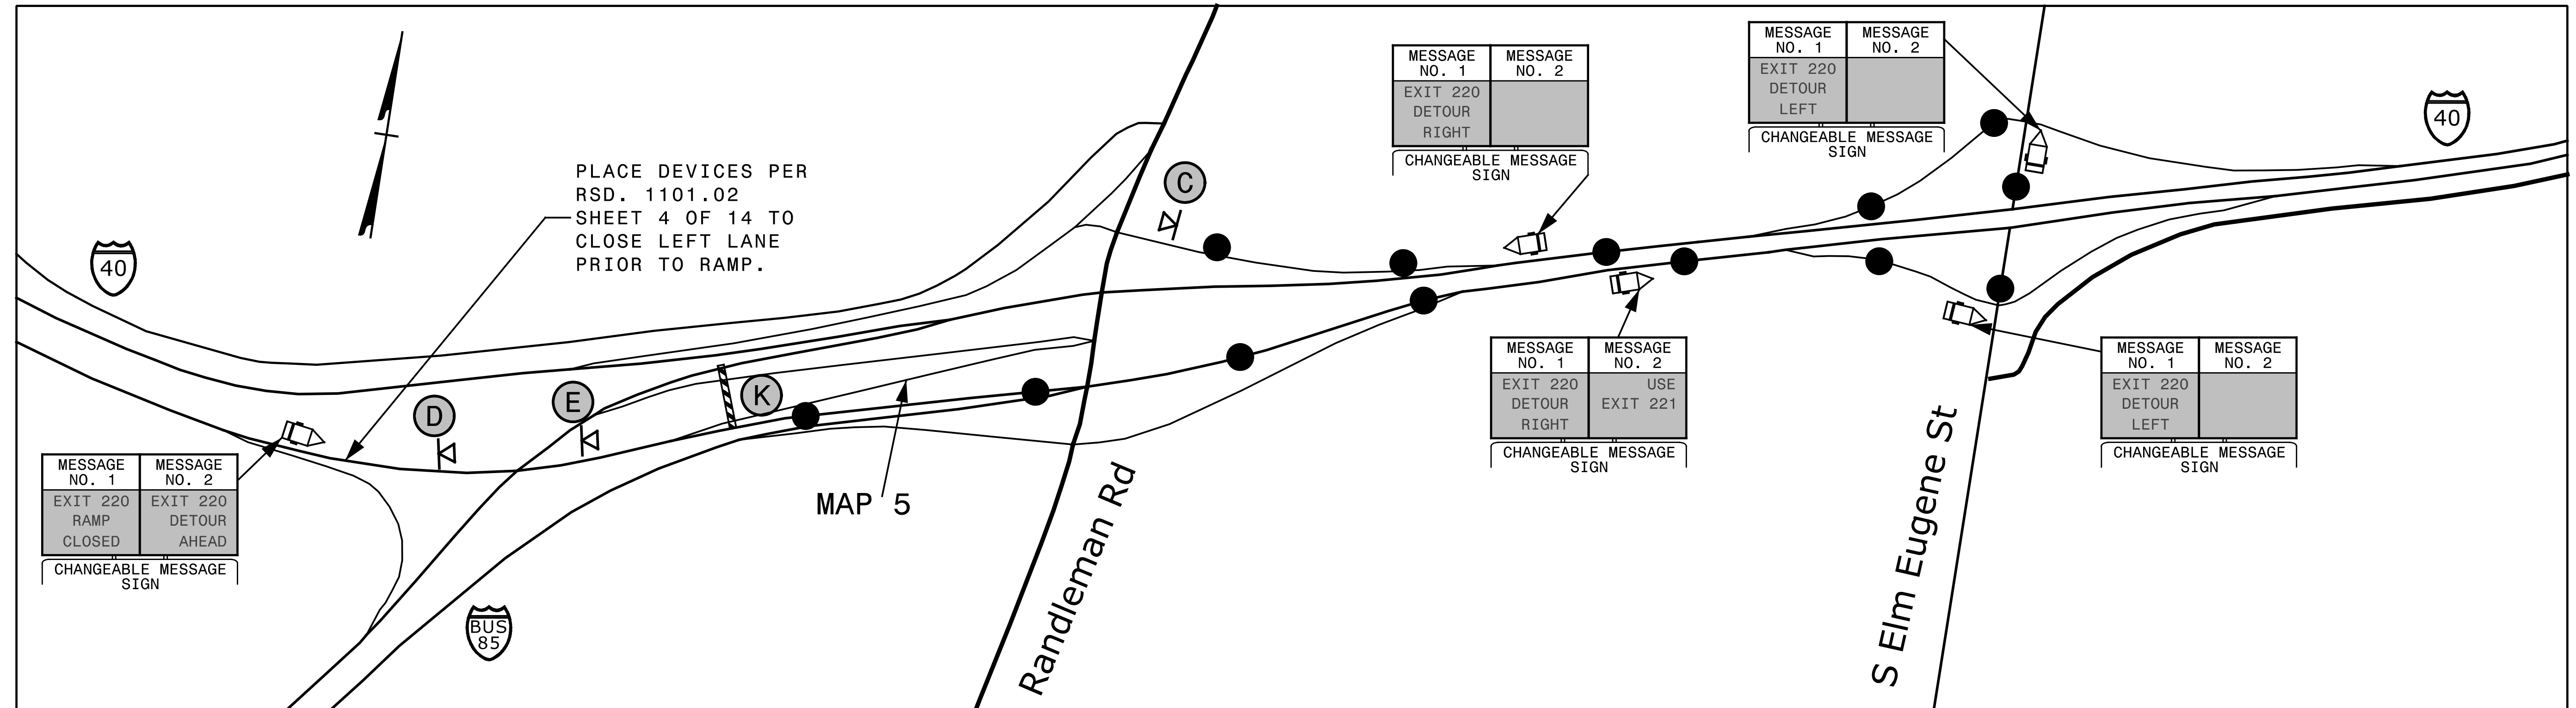

MAP 6 RANDLEMAN RD./ I-40 EB AND MAP 6A EXIT 221 I-40 EB/ S. ELM EUGENE ST.

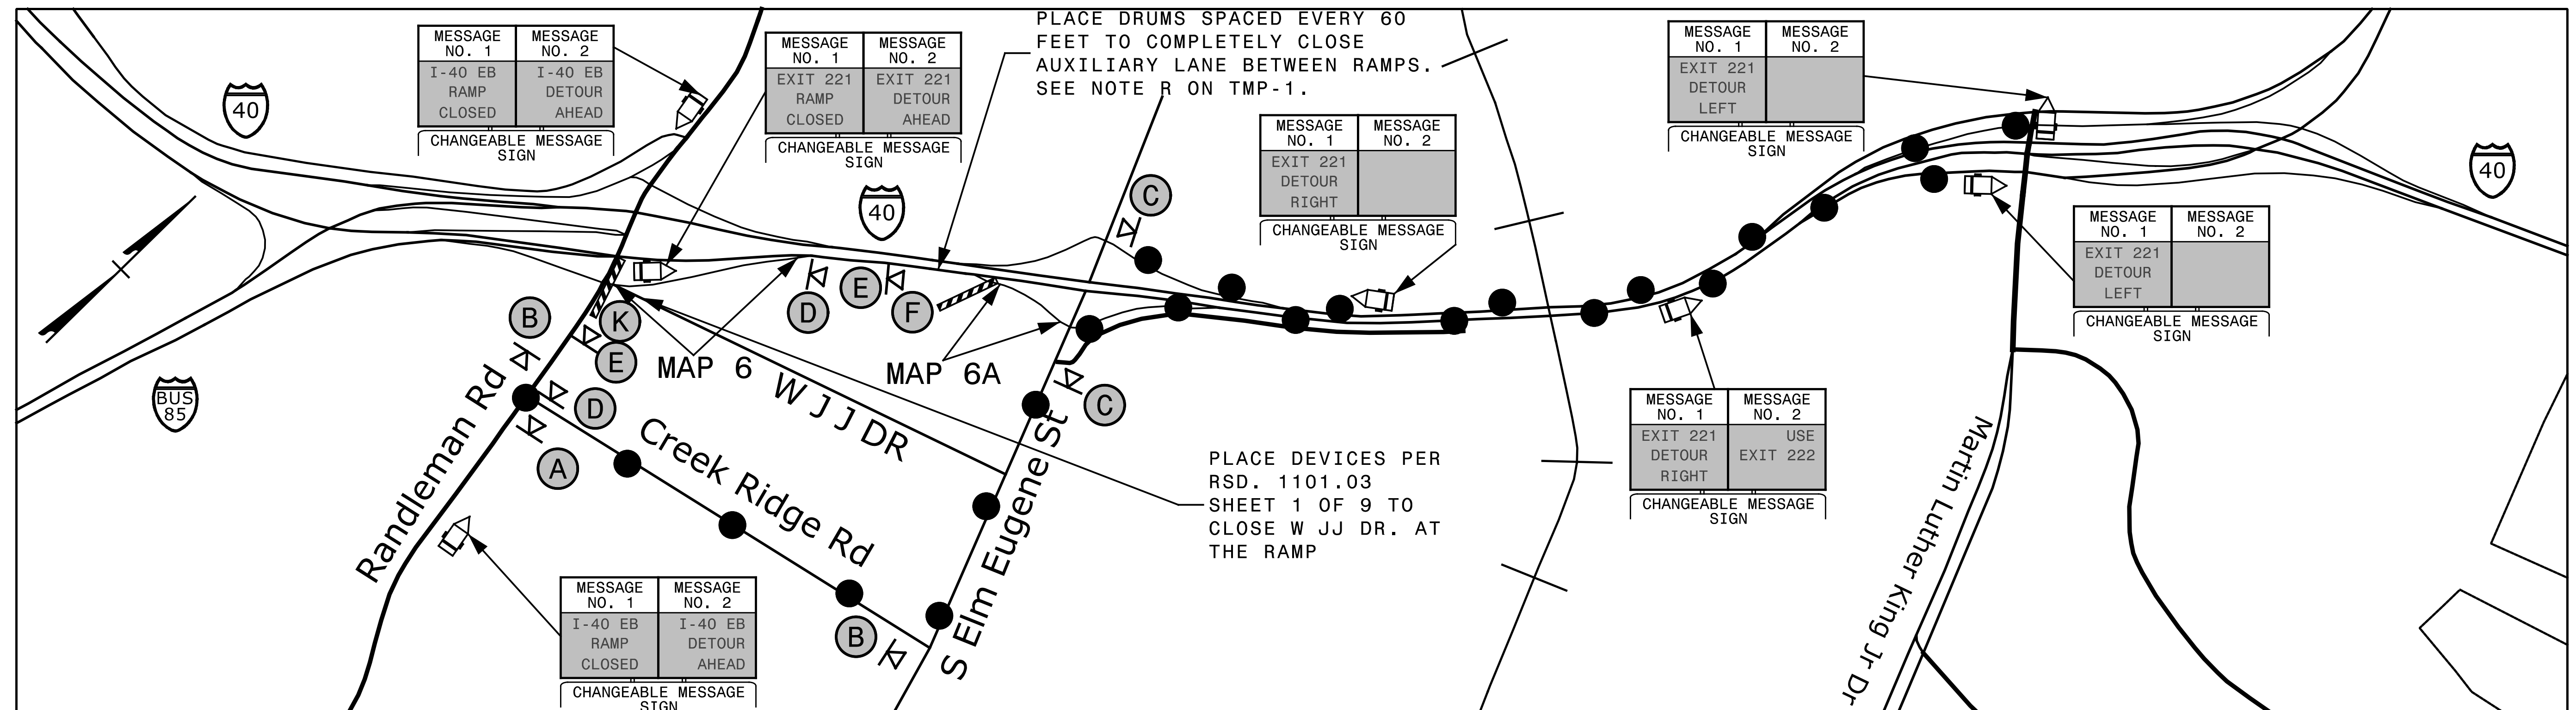


11/2/2022 2:11 PM Transportation\Admin\Projects\Scoping\I-5955\TMP\I-5955 TMP-37.dgn jbauman

●—●—●
OFF SITE DETOUR ROUTE
SEE TMP-3A FOR SIGN LEGEND
SEE TMP-2A FOR RAMP CLOSURE TYPICAL

SEPI
1 Glenwood Avenue
Raleigh, NC 27603
Tel: 919.789.9977
Fax: 919.789.9591
License: C-2197

APPROVED:
DATE: _____
SEAL 037026
STEVEN D MILLER
ENGINEER

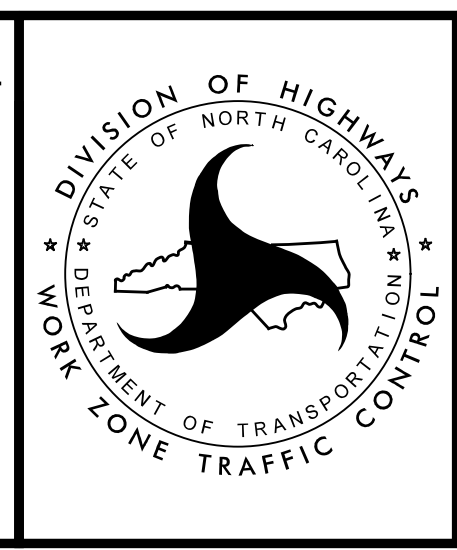

**AREA 3
MAP SPECIFIC
OFF-SITE DETOURS**