



MAP 17 EXIT 222 I-40 WB/ MLK JR. DR.

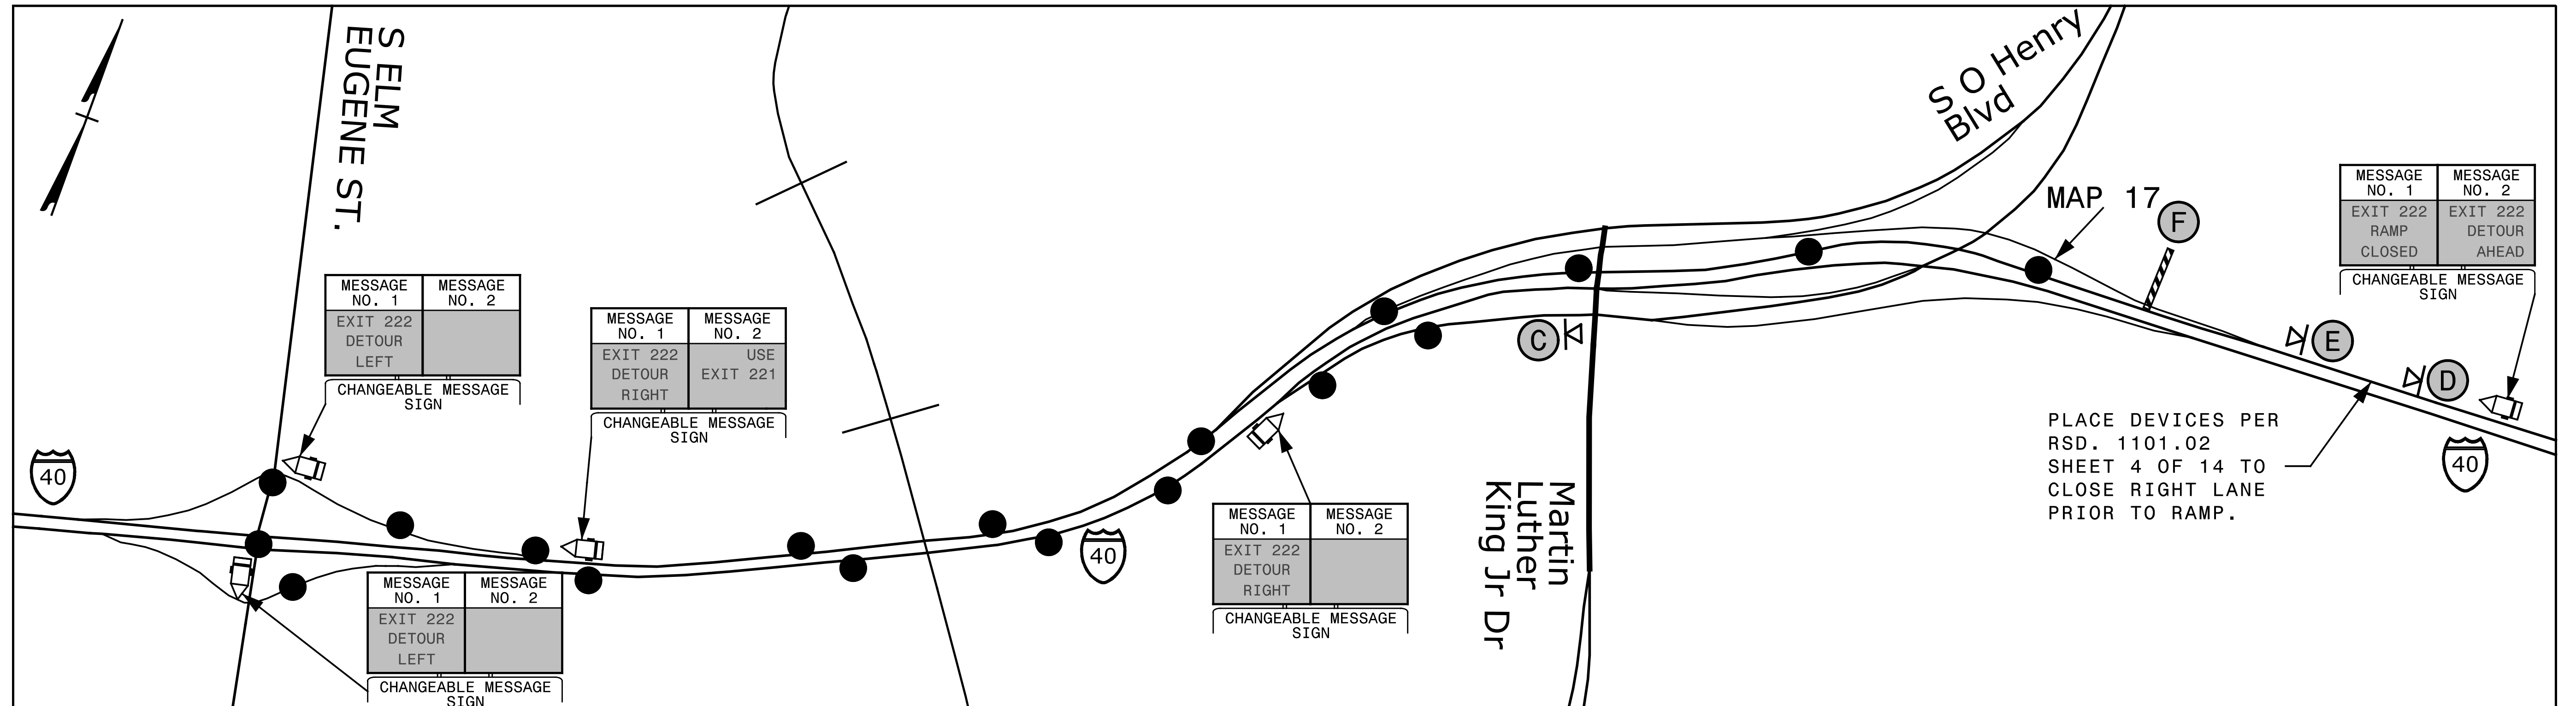

MAP 22 S ELM EUGENE ST. / I-40 WB AND MAP 22A EXIT 220 I-40 WB/ RANDLEMAN RD.

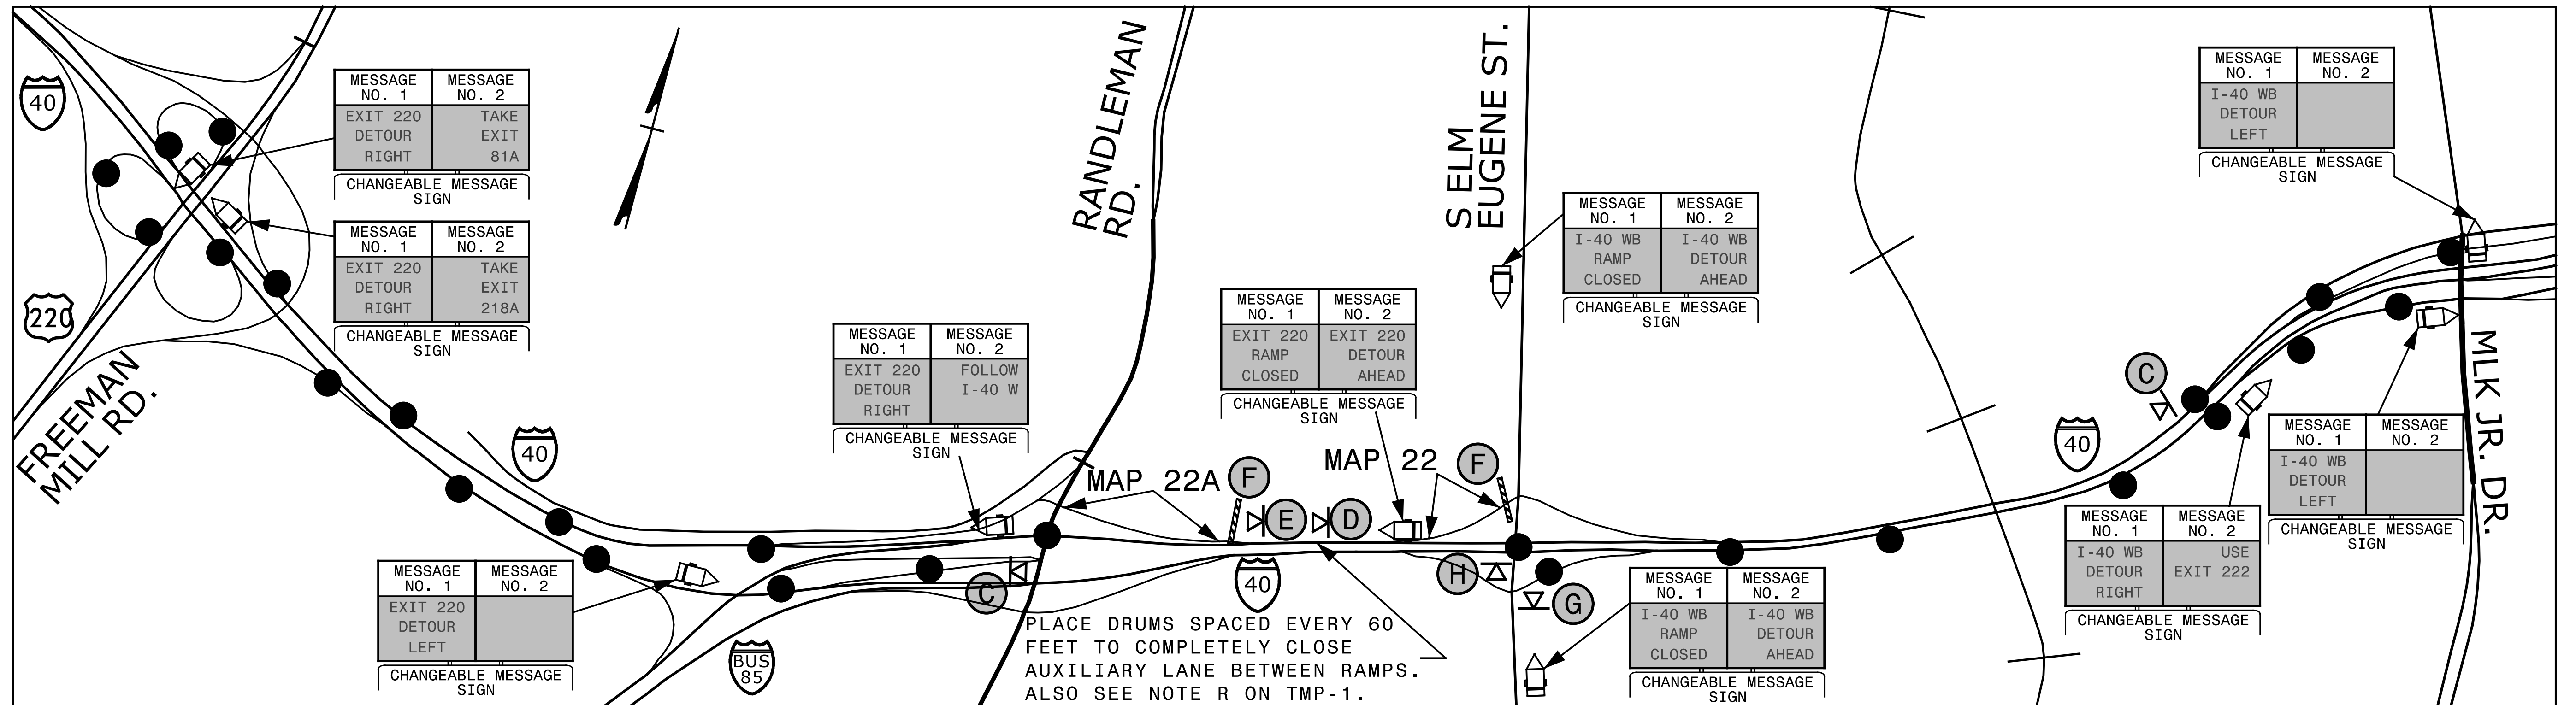


11/2/2022 2:11 PM Transportation\Admin\Projects\Scoping\I-5955\TMP\I-5955 TMP-38.dgn jbauman

●—●—●
OFF SITE DETOUR ROUTE
SEE TMP-3A FOR SIGN LEGEND
SEE TMP-2A FOR RAMP CLOSURE TYPICAL

SEPI
1 Glenwood Avenue
Raleigh, NC 27603
Tel: 919.789.9977
Fax: 919.789.9591
License: C-2197

APPROVED:
DATE: _____

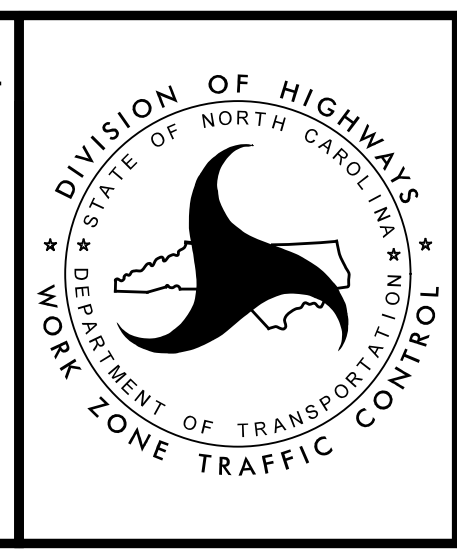

**AREA 3
MAP SPECIFIC
OFF-SITE DETOURS**