


**PROJECT: I-5955**

**CONTRACT NO: C204736**

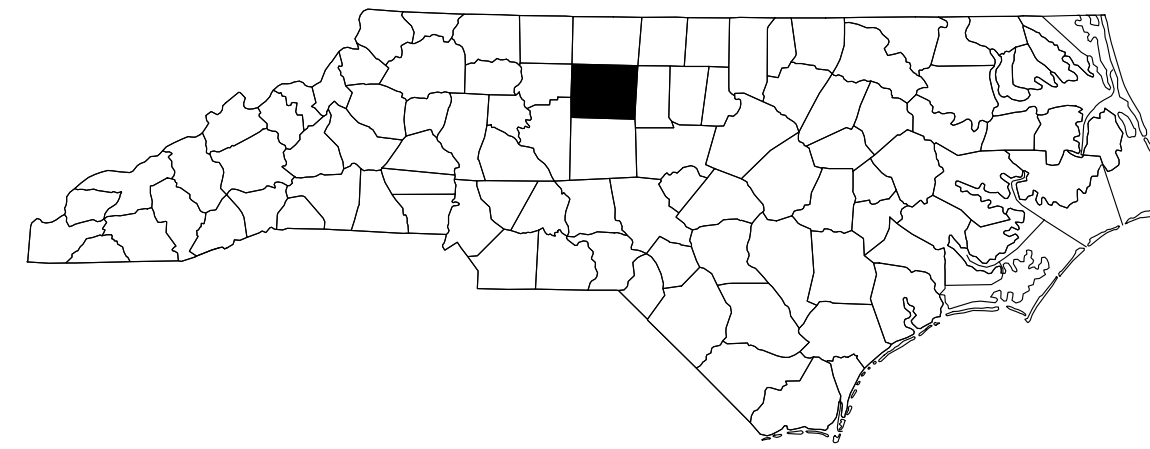

STATE OF NORTH CAROLINA  
DIVISION OF HIGHWAYS

**GUILFORD COUNTY**

STATE	STATE PROJECT REFERENCE NO.	SHEET NO.	TOTAL SHEETS
N.C.	I-5955	1A	127
STATE PROJ. NO.	F.A. PROJ. NO.	DESCRIPTION	
45908.3.1	0040115	P.E.	
45908.3.3	0040115	CONST.	

**LOCATION: GUILFORD COUNTY:**

- |   |  |
|---|--|
| <b>BRIDGE #400285 ON US29 SBL OVER SR 3762 (MARTIN LUTHER KING JR. DRIVE)</b>         | <b>BRIDGE #400340 ON I-40 WBL OVER SR 3762 (MARTIN LUTHER KING JR. DRIVE)</b>    |
| <b>BRIDGE #400291 ON I-40 WBL RAMP OVER US29N/US70E/US220N (SOUTH O. HENRY BLVD.)</b> | <b>BRIDGE #400348 ON I-40 EBL OVER US29N/US70E/US220N (SOUTH O. HENRY BLVD.)</b> |
| <b>BRIDGE #400299 ON I-40 OVER SOUTH BUFFALO CREEK</b>                                | <b>BRIDGE #400349 ON I-40 WBL OVER US29N/US70E/US220N (SOUTH O. HENRY BLVD.)</b> |
| <b>BRIDGE #400327 ON I-40 EBL OVER SOUTH BUFFALO CREEK</b>                            | <b>BRIDGE #400357 ON I-40 OVER SOUTH BUFFALO CREEK</b>                           |
| <b>BRIDGE #400329 ON PATTON AVENUE OVER I-40</b>                                      | <b>BRIDGE #400364 ON I-40 EBL OVER SR 4240 (EAST GATE CITY BOULEVARD)</b>        |
| <b>BRIDGE #400336 ON I-40 EBL OVER US 29 SBL/US 70 WBL</b>                            | <b>BRIDGE #400367 ON I-40 WBL OVER SR 4240 (EAST GATE CITY BOULEVARD)</b>        |
| <b>BRIDGE #400339 ON I-40 EBL OVER SR 3762 (MARTIN LUTHER KING JR. DRIVE)</b>         | <b>BRIDGE #400678 ON I-40 WBL OVER SOUTH BUFFALO CREEK</b>                       |

**TYPE OF WORK: BRIDGE REHABILITATION - SCARIFICATION OF ASPHALT WEARING SURFACE AND FINE MILLING OF DECK CONCRETE, DECK REPAIRS, SILANE DECK TREATMENT, POLYMER CONCRETE OVERLAY, ASPHALT OVERLAY, JOINT REPAIRS, BEARING REPOSITIONING, EPOXY COATING BENT CAPS, STEEL BEAM REPAIR, SUBSTRUCTURE REPAIR, REMOVE AND REPLACE STEEL BEAM THRIE BEAM BRIDGE RAIL, MILLING AND PAVING OF APPROACH ROADWAY.**

INDEX OF DRAWINGS

SHEET NO.	DESCRIPTION
1	TITLE SHEET
1A	INDEX OF DRAWINGS
S-1	TOTAL BILL OF MATERIAL
S1-1 TO S1-10	STRUCTURAL PLANS - BRIDGE NO. 400285
S2-1 TO S2-4	STRUCTURAL PLANS - BRIDGE NO. 400291
S3-1 TO S3-12	STRUCTURAL PLANS - BRIDGE NO. 400299
S4-1 TO S4-5	STRUCTURAL PLANS - BRIDGE NO. 400327
S5-1 TO S5-18	STRUCTURAL PLANS - BRIDGE NO. 400329
S6-1 TO S6-4	STRUCTURAL PLANS - BRIDGE NO. 400336
S7-1 TO S7-11	STRUCTURAL PLANS - BRIDGE NO. 400339
S8-1 TO S8-10	STRUCTURAL PLANS - BRIDGE NO. 400340
S9-1 TO S9-7	STRUCTURAL PLANS - BRIDGE NO. 400348
S10-1 TO S10-4	STRUCTURAL PLANS - BRIDGE NO. 400349
S11-1 TO S11-9	STRUCTURAL PLANS - BRIDGE NO. 400357
S12-1 TO S12-8	STRUCTURAL PLANS - BRIDGE NO. 400364
S13-1 TO S13-9	STRUCTURAL PLANS - BRIDGE NO. 400367
S14-1 TO S14-5	STRUCTURAL PLANS - BRIDGE NO. 400678
SD-1 TO SD-4	TUBULAR BEAM GUARDRAIL DETAILS
SD-5	OVERHANG AND UNDERSIDE REPAIR DETAILS
SD-6	TYPICAL CAP AND COLUMN REPAIR DETAILS
SD-7	JACKING DETAILS
SN	STANDARD NOTES