

p:\gfnnet-pw\benitley.com\gfnnet-pw-01\Documents\Projects\67945\5-Working\Task_010 - I-5955 Greensboro Rehab\Structures\CAD\2.0 100% Plans\400_005_I-5955_SMU_BM 12/1/2022 3:17:11 PM pdf_color_gfcit_FS.plt I-5955.tbl

TOTAL BILL OF MATERIAL


Table with 17 columns: BRIDGE NO., INCIDENTAL MILLING, ASPHALT CONC SURFACE COURSE, ASPHALT BINDER FOR PLANT MIX, 20" TUBULAR TRIPLE CORRUGATED STEEL BEAM GUARDRAIL, CLASS II SURFACE PREPARATION, CONCRETE REPAIRS, SHOTCRETE REPAIRS, EPOXY RESIN INJECTION, CLEANING AND PAINTING EXISTING WEATHERING STEEL FOR BRIDGE #__, POLLUTION CONTROL, PAINTING CONTAINMENT FOR BRIDGE #__, REMOVAL OF EXISTING 20" TUBULAR TRIPLE CORRUGATED STEEL BEAM GUARDRAIL, FOAM JOINT SEALS FOR PRESERVATION, EXPANSION JOINT SEAL REPAIR, ASPHALT PLUG JOINTS FOR PRESERVATION, FLOWABLE FILL. Rows include bridge numbers 400285 through 400678 and a TOTAL row.

NOTE: AT THE TIME OF PREPARATION OF THESE PLANS, IT WAS NOT ANTICIPATED THAT THE ITEM(S) LISTED BELOW WOULD BE REQUIRED. HOWEVER, IT MAY BE DETERMINED IN THE FIELD THAT THE FOLLOWING ITEM(S) LISTED, OR OTHER WORK WILL BE NECESSARY TO PROPERLY COMPLETE THE INTENDED BRIDGE PRESERVATION/REHABILITATION WORK. THE CONTRACTOR SHALL BE PREPARED TO PERFORM SUCH WORK IN A TIMELY MANNER, AS DETERMINED IN THE FIELD. SUCH WORK SHALL BE CONSIDERED EXTRA WORK AND SHALL BE ADDRESSED AS PER ARTICLE 104-7 OF THE STANDARD SPECIFICATIONS. PROJECT SPECIAL PROVISIONS THAT OUTLINE REQUIREMENTS FOR THESE POTENTIAL ADDITIONAL WORK ITEMS HAVE BEEN PROVIDED IN THE PROJECT DOCUMENTS, BUT NO QUANTITIES HAVE BEEN LISTED. ACTUAL PAY ITEMS, QUANTITIES, AND COSTS WILL BE ESTABLISHED, AS REQUIRED, IF EXTRA WORK IS ENCOUNTERED.

UNANTICIPATED ITEMS:
CLASS III SURFACE PREPARATION
VOLUMETRIC MIXER
TYPE II BRIDGE JACKING BRIDGE NO. __

TOTAL BILL OF MATERIAL


Table with 17 columns: BRIDGE NO., POLYESTER POLYMER CONCRETE MATERIALS, EPOXY POLYMER CONCRETE MATERIALS (ALTERNATE), BEAM PLATING REPAIR, EPOXY COATING, GROOVING BRIDGE FLOORS, CONCRETE DECK REPAIR FOR ASPHALT OVERLAY, CONCRETE WORK FOR JOINT REPLACEMENT, FINE MILLING, SHOTBLASTING BRIDGE DECK, SILANE DECK TREATMENT, CONCRETE DECK REPAIR FOR PC OVERLAY, PLACING & FINISHING PC OVERLAY, CLASS IB SURFACE PREPARATION, TYPE I BRIDGE JACKING BRIDGE NO. __, REPOSITIONING SOLE PLATES, REPOSITIONING BEARING PADS. Rows include bridge numbers 400285 through 400678 and a TOTAL row.

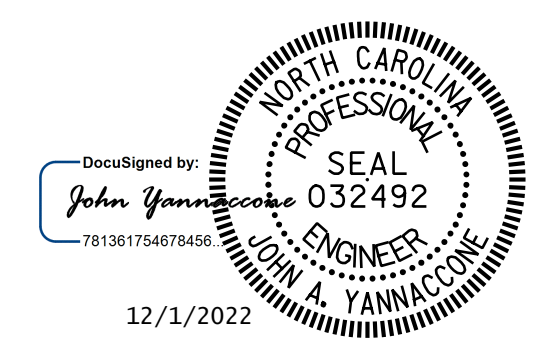

PROJECT NO. I-5955
GUILFORD COUNTY
BRIDGE NO. 400285, 400291, 400299, 400327, 400329, 400336, 400339, 400340, 400348, 400349, 400357, 400364, 400367 & 400678

STATE OF NORTH CAROLINA
DEPARTMENT OF TRANSPORTATION
RALEIGH
TOTAL BILL OF MATERIAL

DRAWN BY: J. MYA DATE: 10/2022
CHECKED BY: J. YANNAKONE DATE: 10/2022

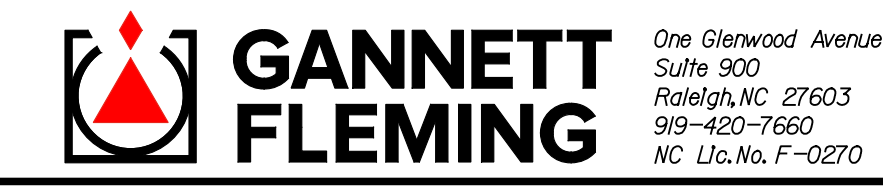

DOCUMENT NOT CONSIDERED FINAL UNLESS ALL SIGNATURES COMPLETED

Table with 4 columns: NO., BY, DATE, and SHEET NO. Includes a REVISIONS table with 4 entries and SHEET NO. S-1, TOTAL SHEETS 127.