


p:\gfn\p-w\benfley.com\gfn\p-w-01\Documents\Projects\67945\5-Work\King\Task 010 - I-5955 Greensboro Rehab\Structures\CAD\2.0 100% Plans\402\_001\_I-5955\_SMU\_001\_400291  
11/17/2022 9:46:00 AM pdf\_color\_gfclt\_FS.plt I-5955.tbl

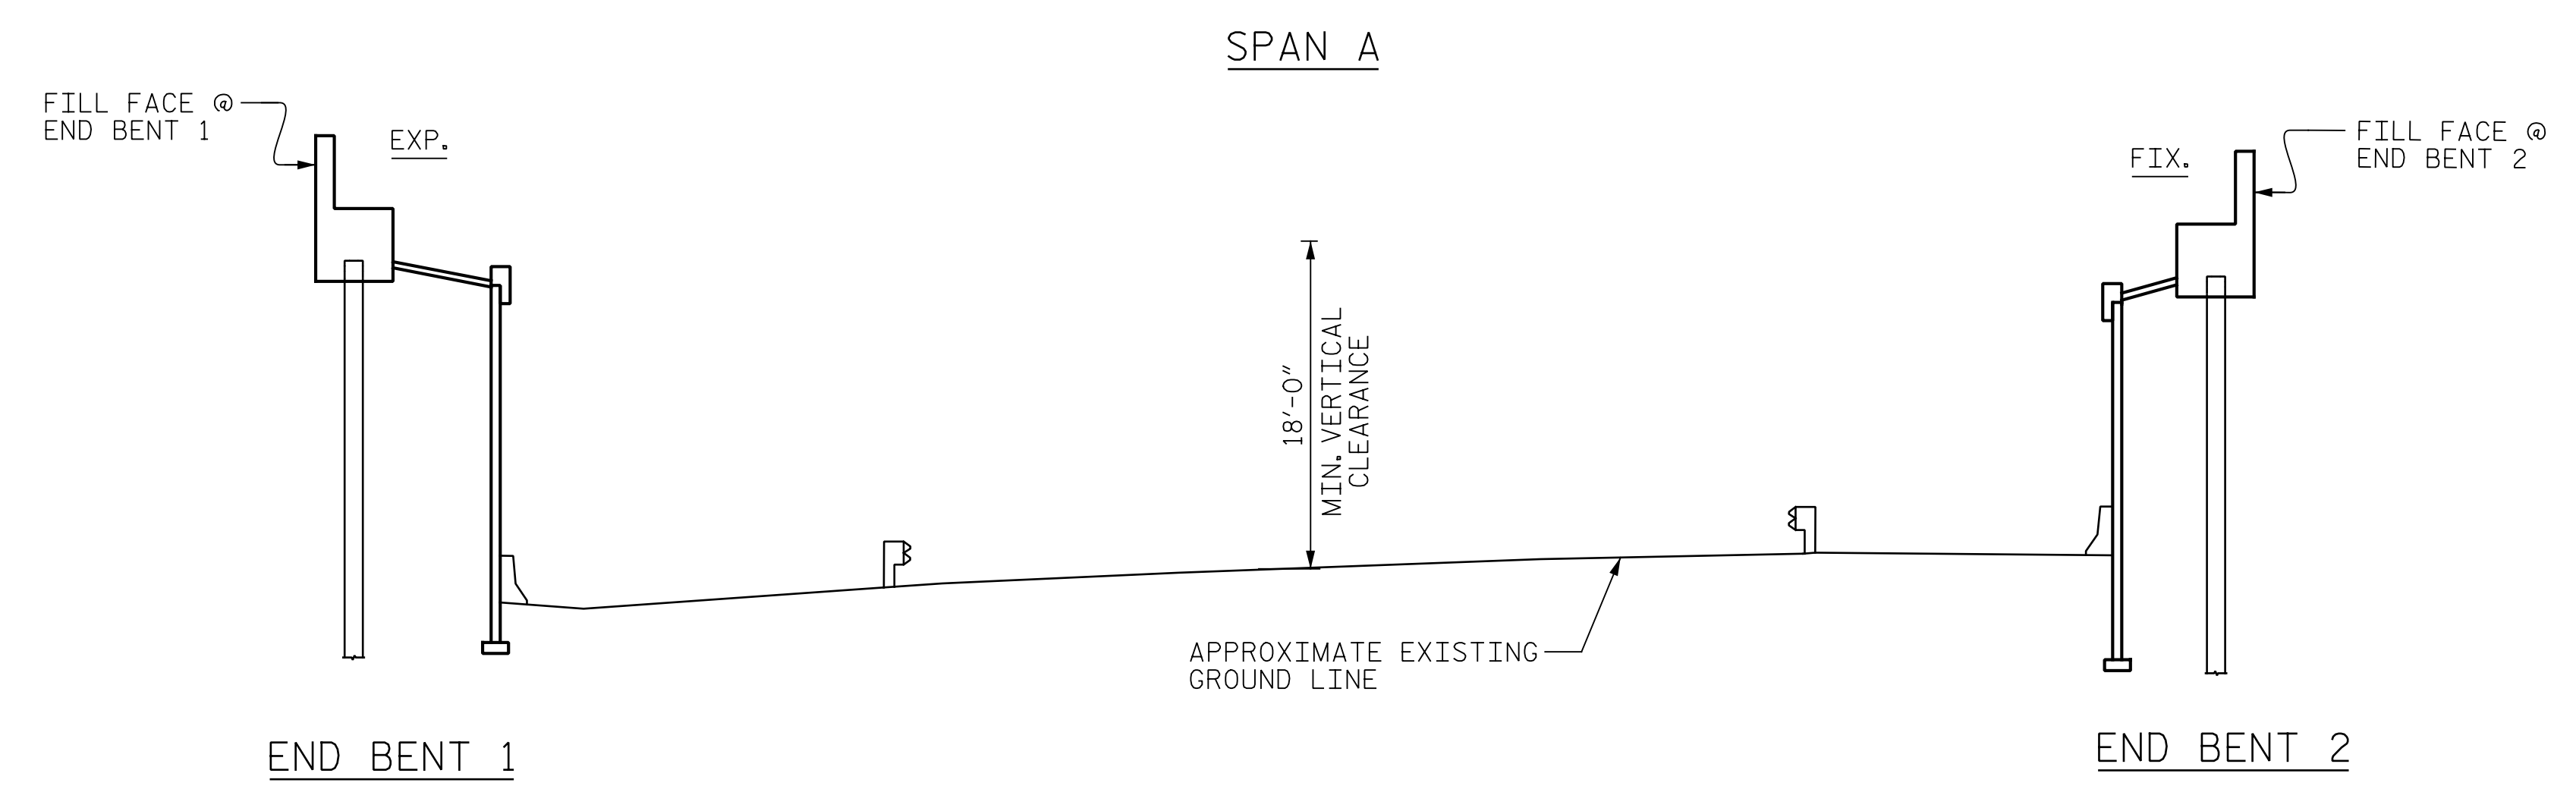


**NOTE:**  
GENERAL DRAWING INFORMATION IS TAKEN FROM THE ORIGINAL PLANS AND THE ROUTINE INSPECTION REPORT DATED 01/13/2021  
BRIDGE ORIENTATION CONFORMS TO ROUTINE INSPECTION REPORT.

**SCOPE OF WORK**  
- APPLY DECK SEALANT TO PREPARED TOP OF BRIDGE DECK.

I HEREBY CERTIFY THAT THIS STRUCTURE WAS REHABILITATED ACCORDING TO THESE PLANS OR AS NOTED HEREIN.

RESIDENT ENGINEER \_\_\_\_\_ DATE \_\_\_\_\_

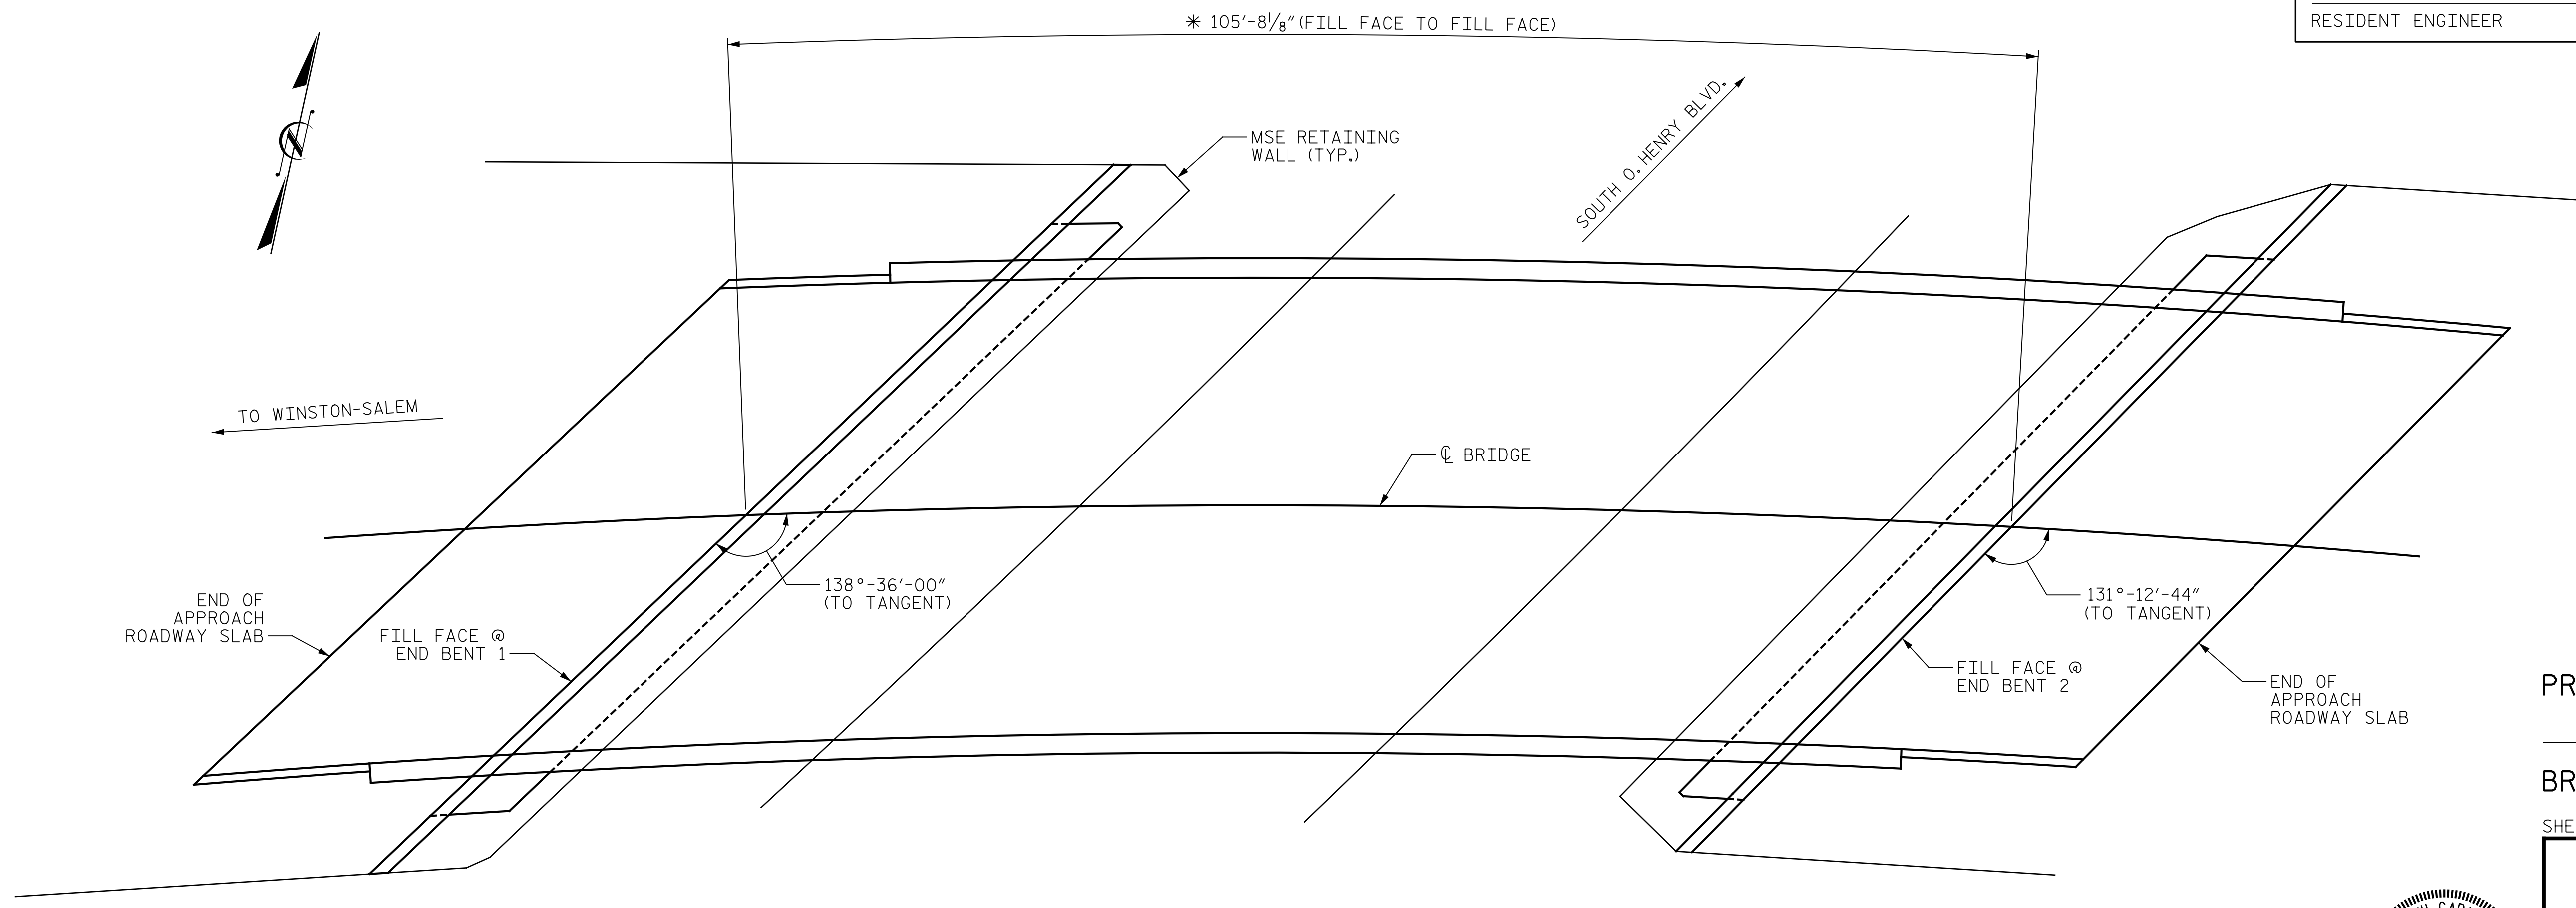


\* DIMENSIONS MEASURED ALONG ARC

PROJECT NO. I-5955  
GUILFORD COUNTY  
BRIDGE NO. 400291

SHEET 1 OF 2

STATE OF NORTH CAROLINA  
DEPARTMENT OF TRANSPORTATION  
RALEIGH

GENERAL DRAWING  
FOR BRIDGE ON I-40 WBL RAMP  
OVER US 29 NBL/US 70 EBL/  
US 220 NBL (SOUTH O. HENRY  
BOULEVARD)

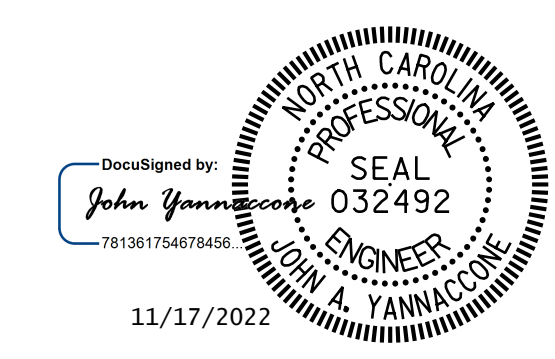

11/17/2022

DRAWN BY : J. MYA DATE : 10/2022  
CHECKED BY : J. YANNACCONE DATE : 10/2022



DOCUMENT NOT CONSIDERED FINAL UNLESS ALL SIGNATURES COMPLETED

REVISIONS						SHEET NO.
NO.	BY:	DATE:	NO.	BY:	DATE:	S2-1
1			3			TOTAL SHEETS
2			4			127