



p:\gfnet-pw\benfley.com\gfnet-pw-01\Documents\Projects\67945\5-Working\Task 010 - I-5955 Greensboro Rehab\Structures\CAD\2.0 100% Plans\406_001_I-5955_SMU_GD01_001_400336
11/17/2022 9:54:32 AM pdf_color_gfclt_FS.plt I-5955.tbl

NOTE:
GENERAL DRAWING INFORMATION IS TAKEN FROM THE ORIGINAL PLANS AND THE ROUTINE INSPECTION REPORT DATED 02/16/2021.
BRIDGE ORIENTATION CONFORMS TO THE EXISTING BRIDGE PLANS AND ROUTINE INSPECTION REPORT.
SCOPE OF WORK
- APPLY DECK SEALANT TO PREPARED TOP OF BRIDGE DECK.

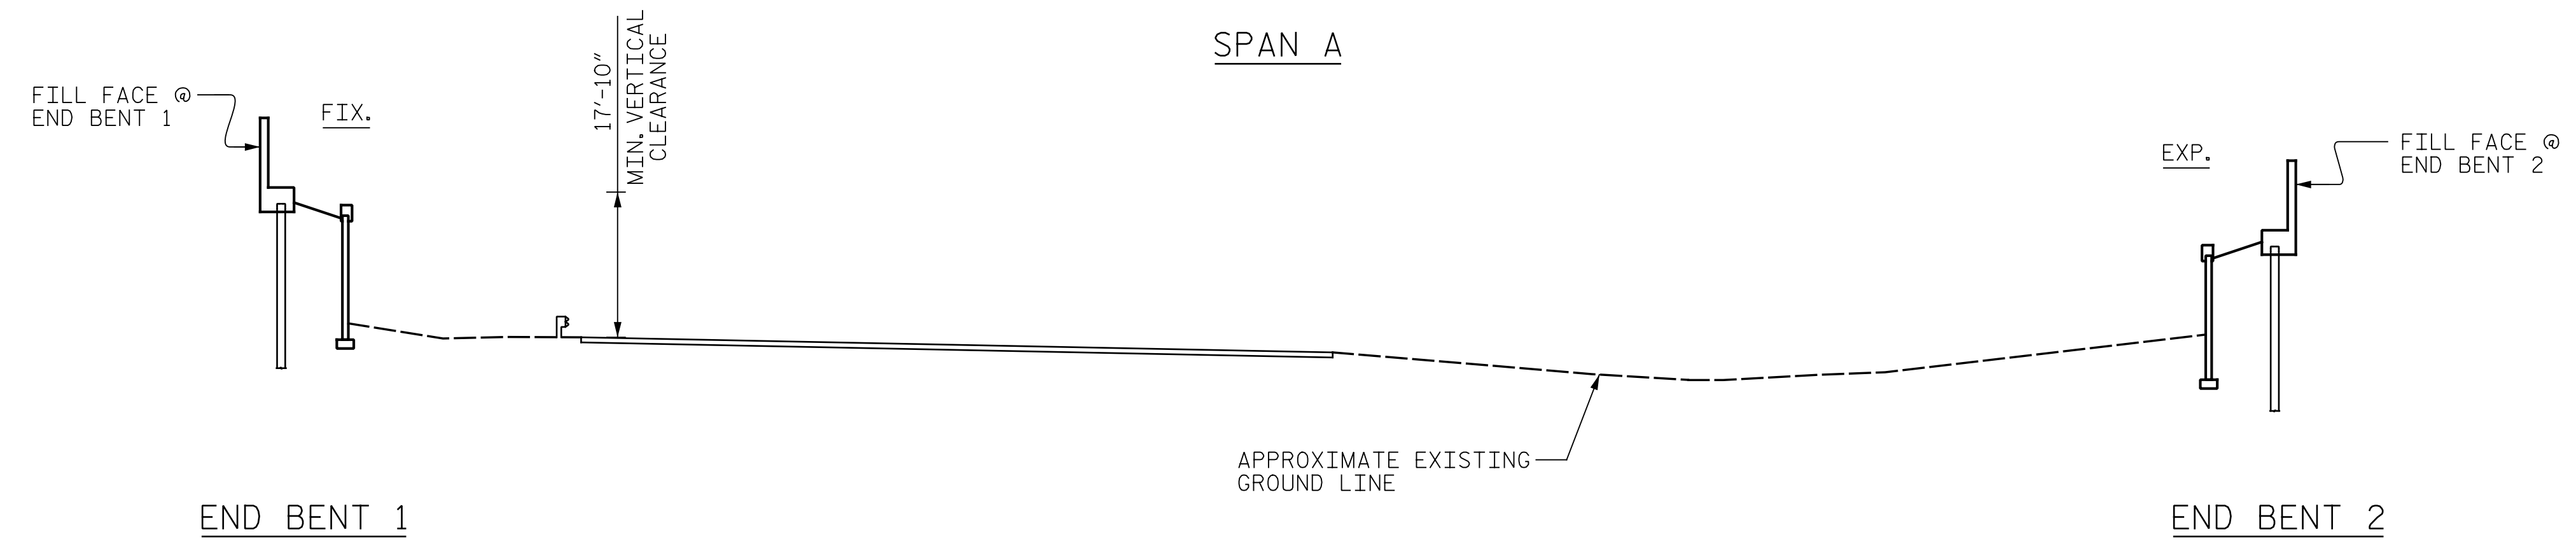


SECTION ALONG BRIDGE GRADE LINE
(SECTION AT BENTS AND END BENTS ARE AT RIGHT ANGLES)

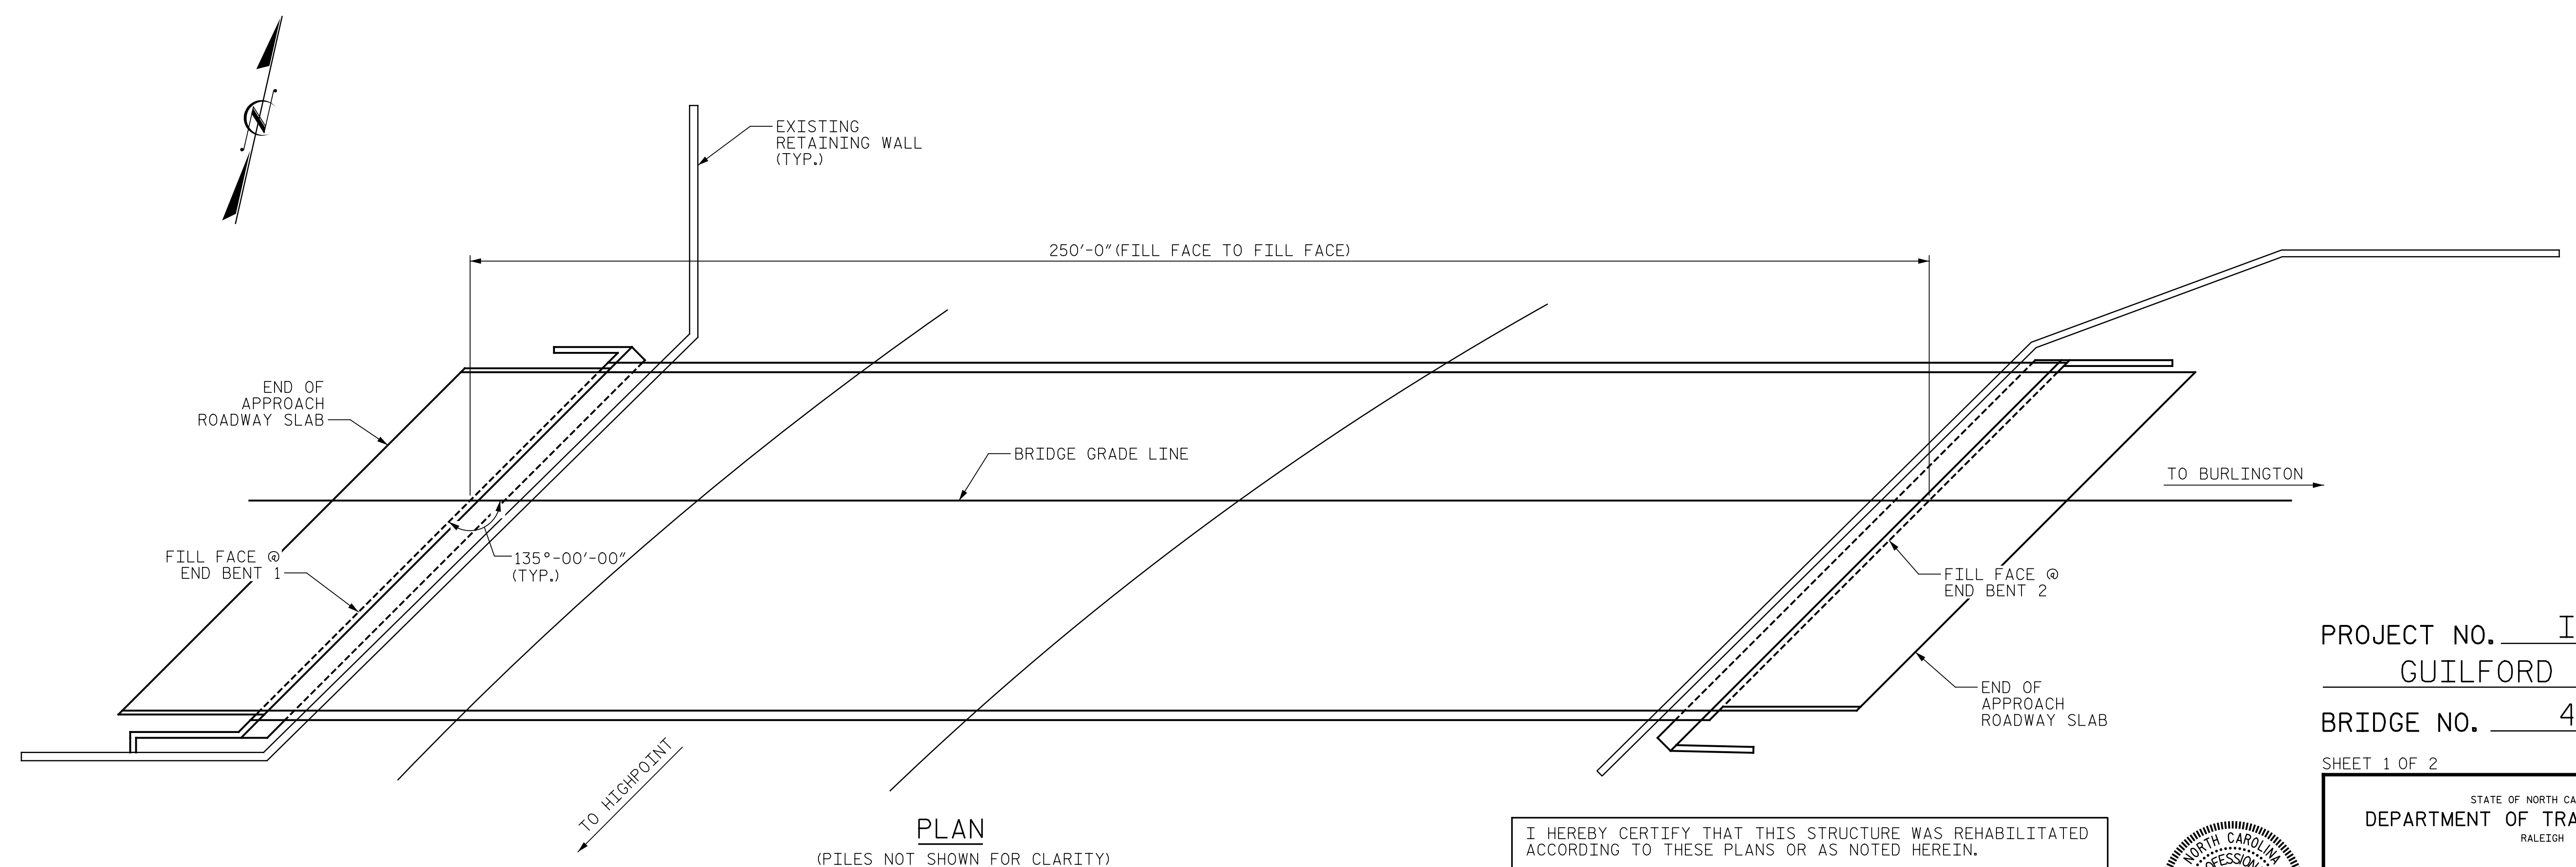

PLAN
(PILES NOT SHOWN FOR CLARITY)

I HEREBY CERTIFY THAT THIS STRUCTURE WAS REHABILITATED ACCORDING TO THESE PLANS OR AS NOTED HEREIN.
RESIDENT ENGINEER _____ DATE _____

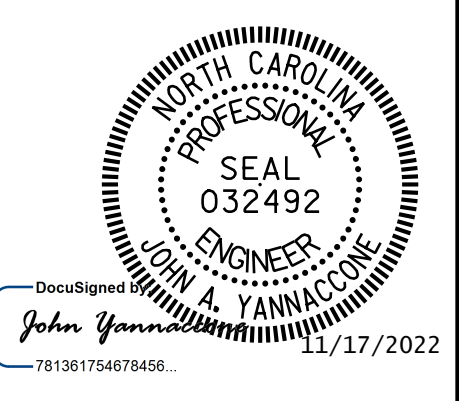

PROJECT NO. I-5955
GUILFORD COUNTY
BRIDGE NO. 400336
SHEET 1 OF 2

STATE OF NORTH CAROLINA
DEPARTMENT OF TRANSPORTATION
RALEIGH
GENERAL DRAWING
FOR BRIDGE ON I-40 EBL
OVER US 29 SBL/US 70 WBL

DRAWN BY : J. MYA DATE : 10/2022
CHECKED BY : J. YANNACCONE DATE : 10/2022



DOCUMENT NOT CONSIDERED FINAL UNLESS ALL SIGNATURES COMPLETED

REVISIONS						SHEET NO.
NO.	BY:	DATE:	NO.	BY:	DATE:	
1			3			S6-1
2			4			TOTAL SHEETS 127