



p:\gfn\p-w\ben\p-w-01\Documents\Projects\67945\5-WorKing\Task 010 - I-5955 Greensboro Rehab\Structures\CAD\2.0 100% Plans\407_001_I-5955_SMU_GD01_001_400339
 I:\17\2022 9:54:50 AM pdf_color_gfctt_FS.plt I-5955.tbi

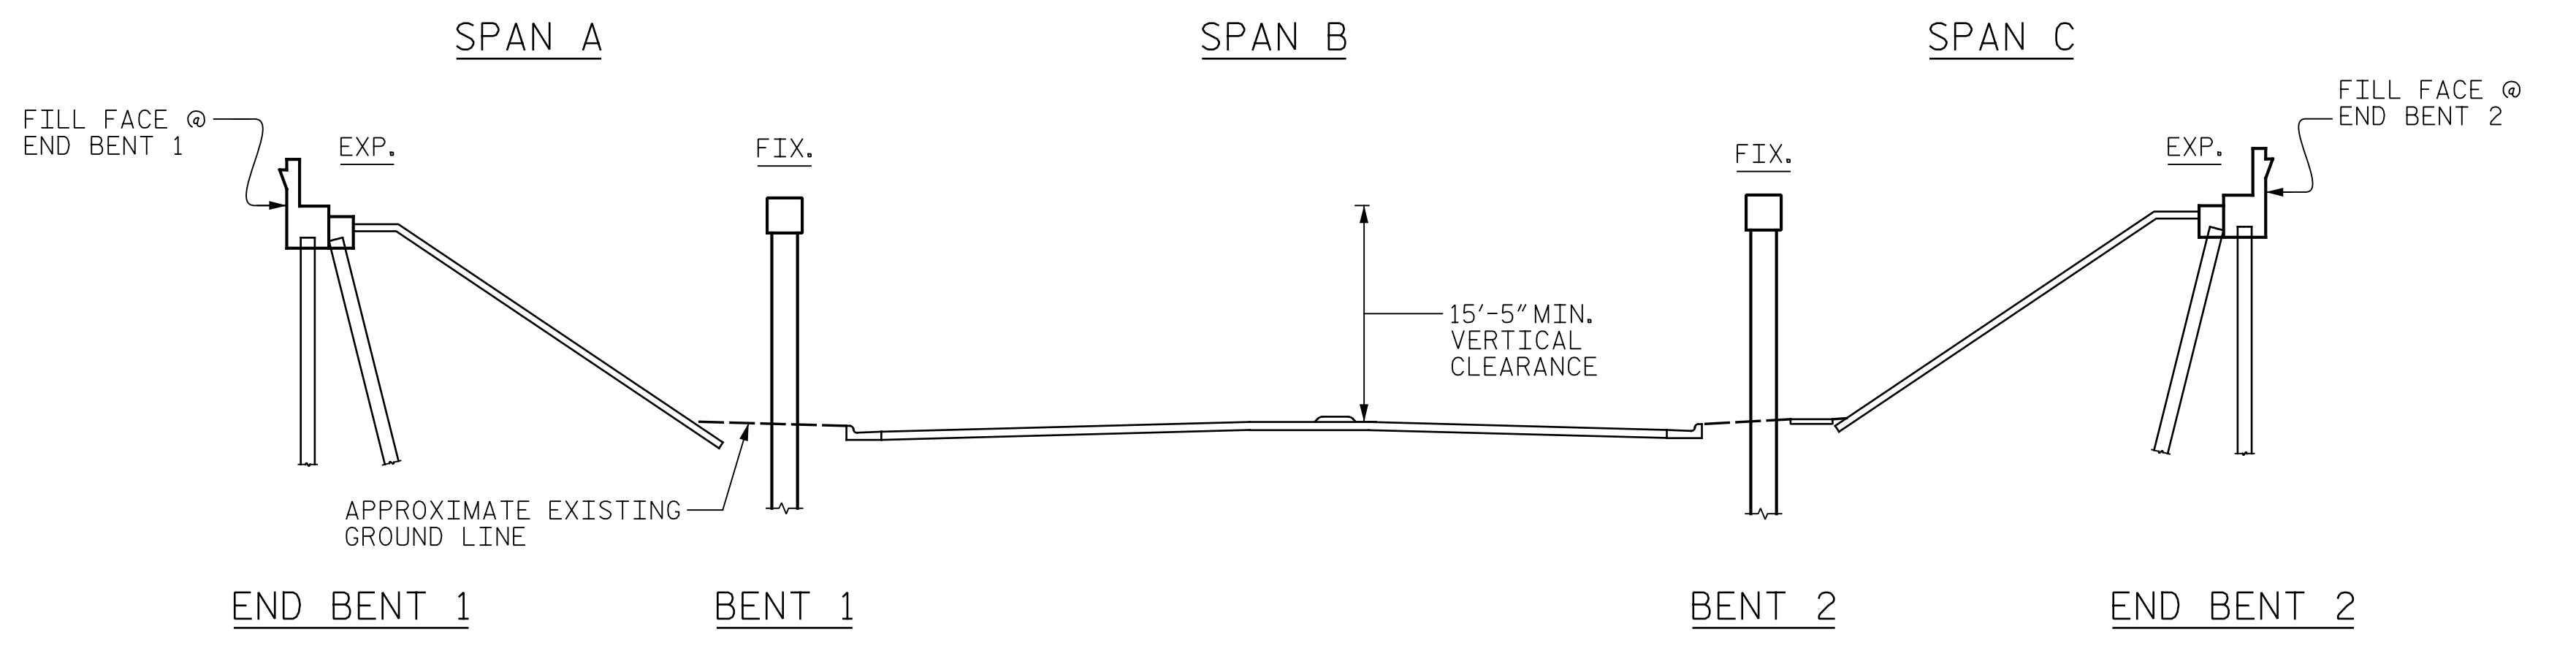

SECTION ALONG C BRIDGE
 (SECTION AT BENTS AND END BENTS ARE AT RIGHT ANGLES)

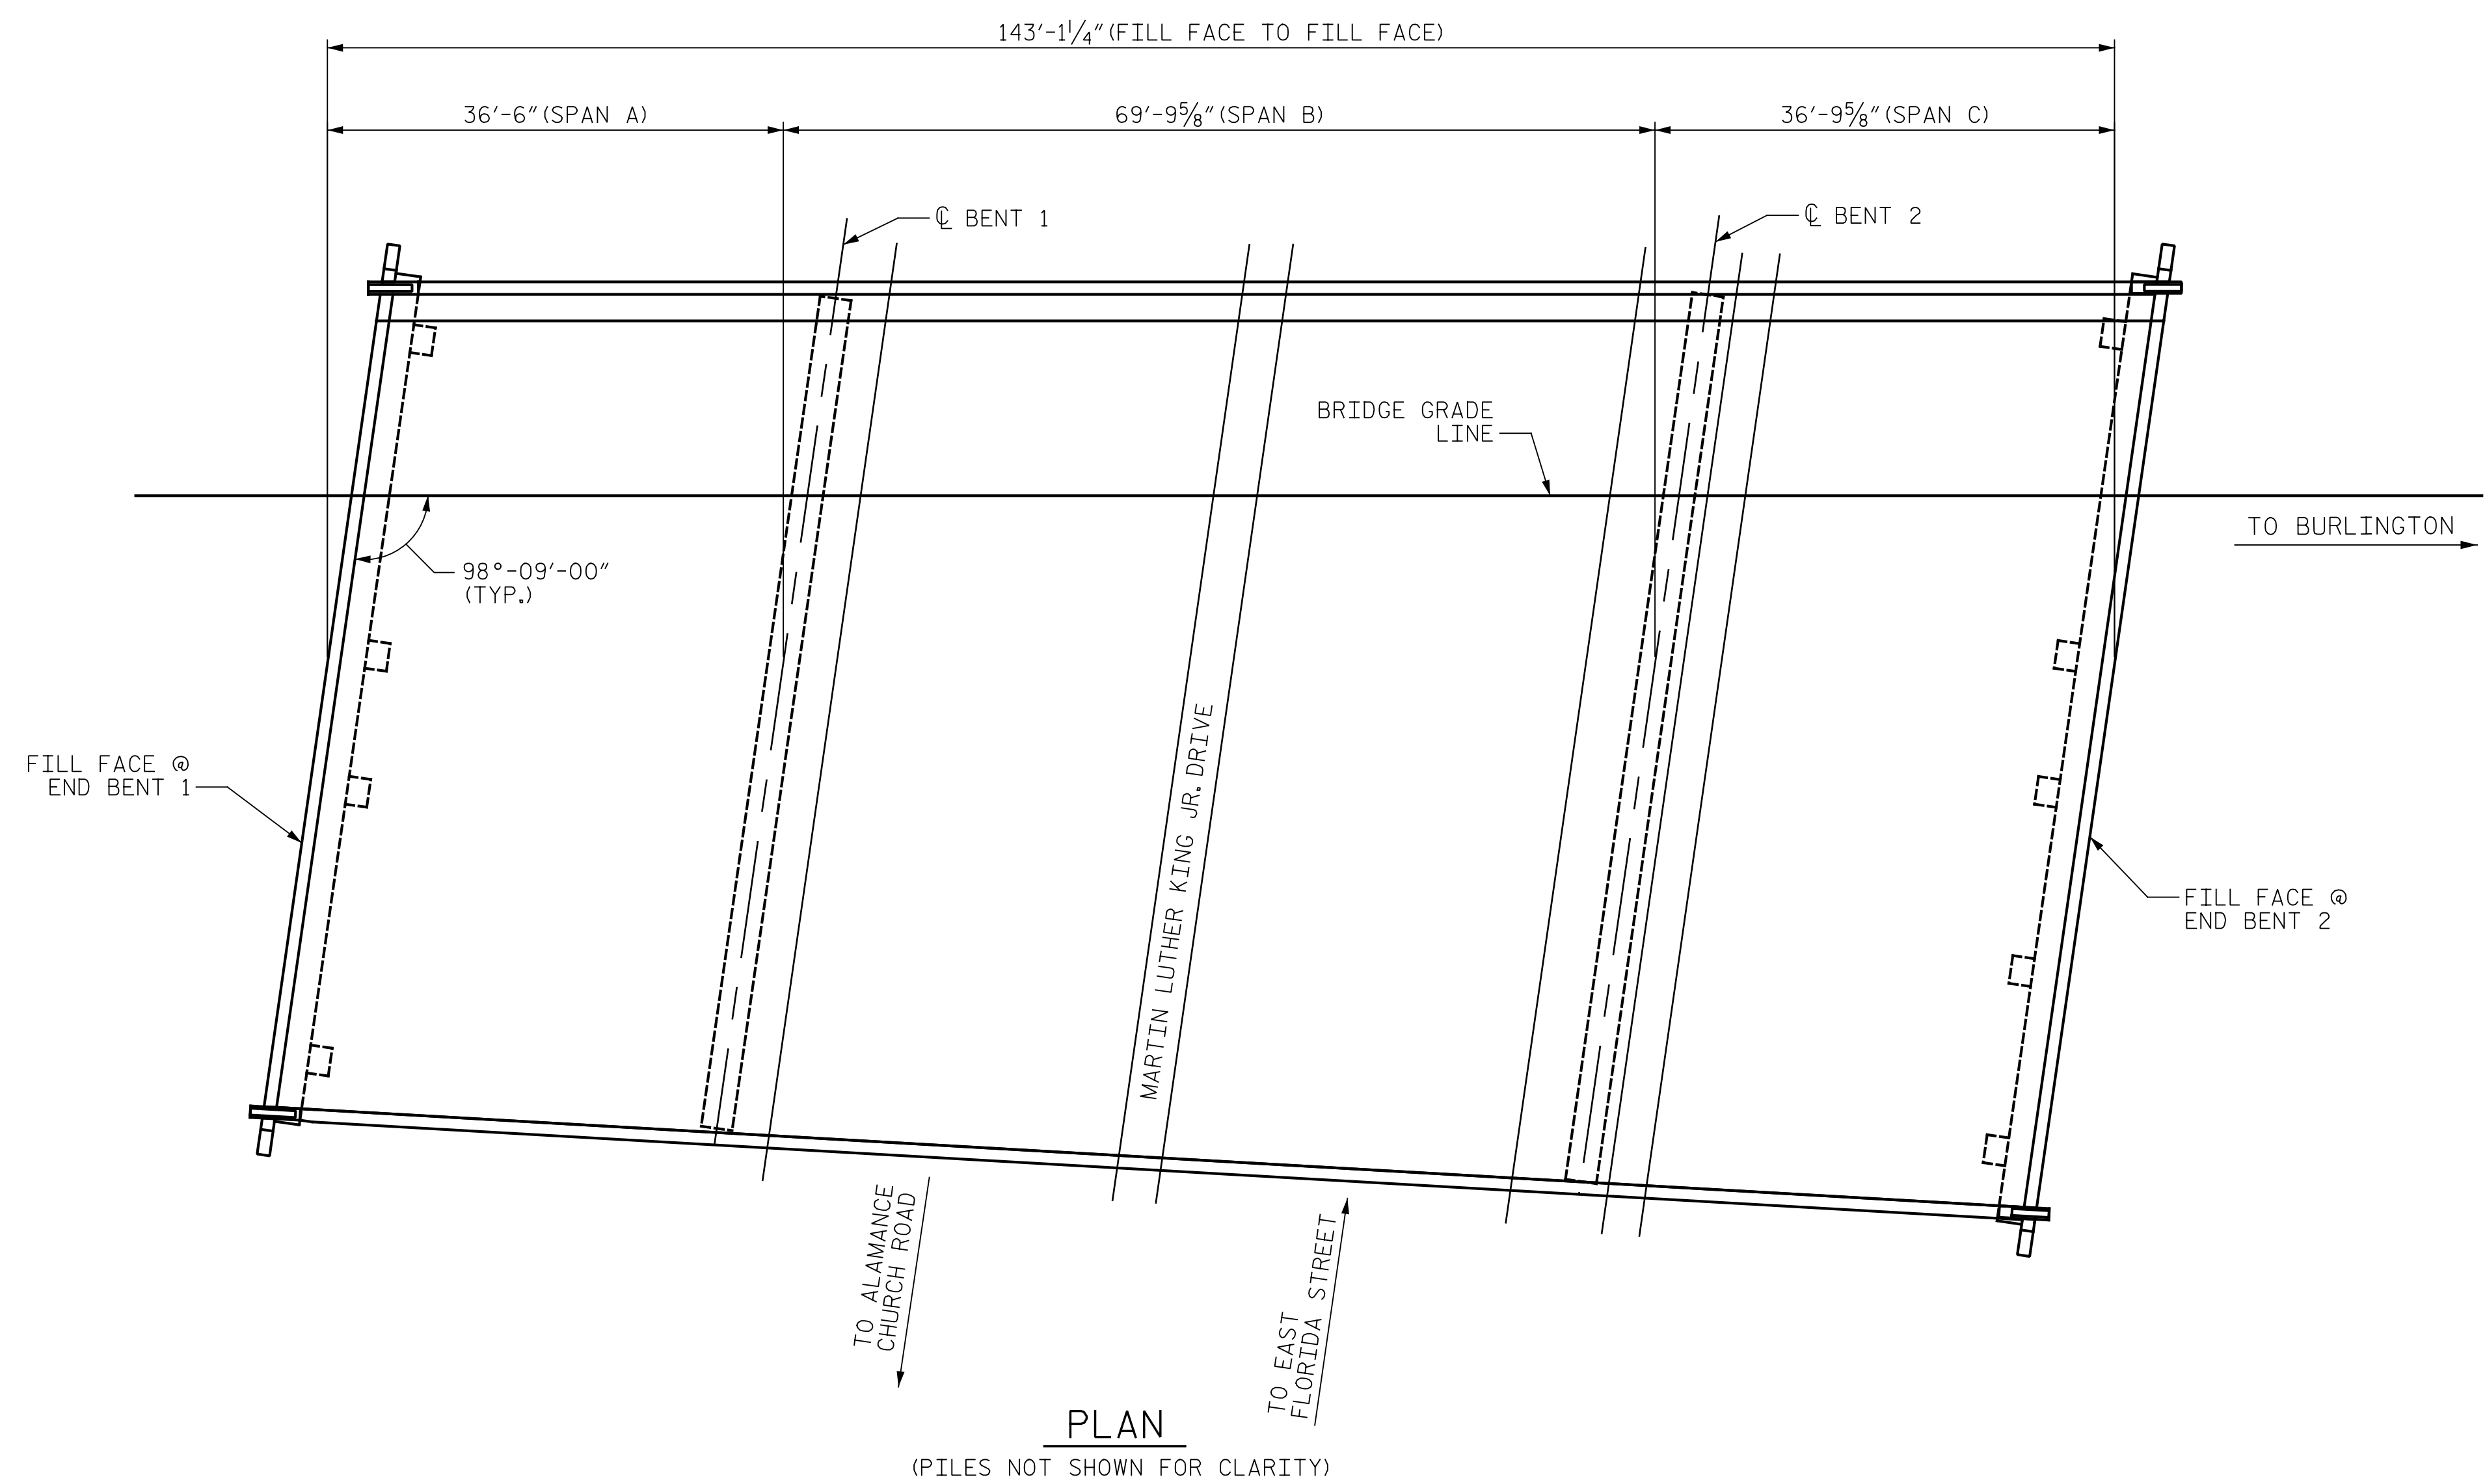

PLAN
 (PILES NOT SHOWN FOR CLARITY)



NOTE:
 GENERAL DRAWING INFORMATION IS TAKEN FROM THE ORIGINAL PLANS AND THE ROUTINE INSPECTION REPORT DATED 12/09/2020.
 BRIDGE ORIENTATION CONFORMS TO THE EXISTING BRIDGE PLANS AND ROUTINE INSPECTION REPORT.

- SCOPE OF WORK**
- REMOVE EXISTING JOINT AND INSTALL PLUG JOINTS.
 - REMOVE DEBRIS FROM TOP OF EXISTING END BENT CAPS AND APPLY EPOXY COATING.
 - EPOXY RESIN INJECTION OF CONCRETE CRACKS
 - REMOVE UNSOUND CONCRETE AND PROPERLY PREPARE EXISTING END BENT AND BENT AREAS FOR SHOTCRETE AND CONCRETE REPAIRS.
 - REMOVE AND REPLACE DAMAGED PORTIONS OF TUBULAR STEEL BEAM BRIDGE RAIL.

I HEREBY CERTIFY THAT THIS STRUCTURE WAS REHABILITATED ACCORDING TO THESE PLANS OR AS NOTED HEREIN.


 RESIDENT ENGINEER DATE

PROJECT NO. I-5955
GUILFORD COUNTY
 BRIDGE NO. 400339


SHEET 1 OF 2

STATE OF NORTH CAROLINA
 DEPARTMENT OF TRANSPORTATION
 RALEIGH

GENERAL DRAWING
 FOR BRIDGE ON I-40 EBL
 OVER SR 3762 (MARTIN LUTHER
 KING JR. DRIVE)

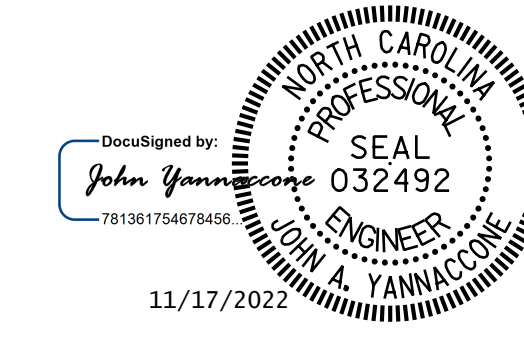

11/17/2022

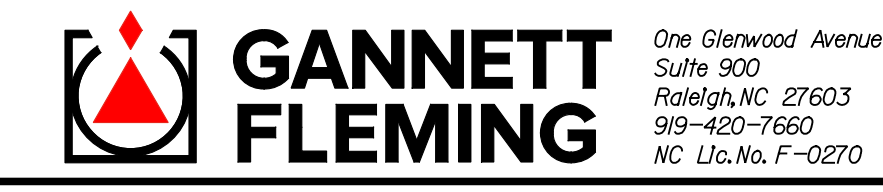

DOCUMENT NOT CONSIDERED FINAL UNLESS ALL SIGNATURES COMPLETED

REVISIONS						SHEET NO.
NO.	BY:	DATE:	NO.	BY:	DATE:	
1			3			S7-1
2			4			TOTAL SHEETS 127

DRAWN BY : J. MYA DATE : 10/2022
 CHECKED BY : J. YANNACCONE DATE : 10/2022