

09_08/2019

See Sheet 1A For Index of Sheets
See Sheet 1-B For Conventional Symbols
See Sheet RWQ2C-1-RWQ2C-6 For Survey Control Sheets

STATE OF NORTH CAROLINA DIVISION OF HIGHWAYS

NORTHAMPTON AND HERTFORD COUNTIES


LOCATION: US 158 FROM WEST OF US 258 TO
EAST OF NC 11

TYPE OF WORK: GRADING, DRAINAGE, PAVING


STATE	STATE PROJECT REFERENCE NO.	SHEET NO.	TOTAL SHEETS
N.C.	W-5701B	1	
STATE PROJ. NO.	F.A. PROJ. NO.	DESCRIPTION	
44847.1.2	HSIP-0158(074)	PE	
44847.3.2	HSIP-0158(074)	CONST.	

TIP PROJECT: W-5701B


CONTRACT: C204782

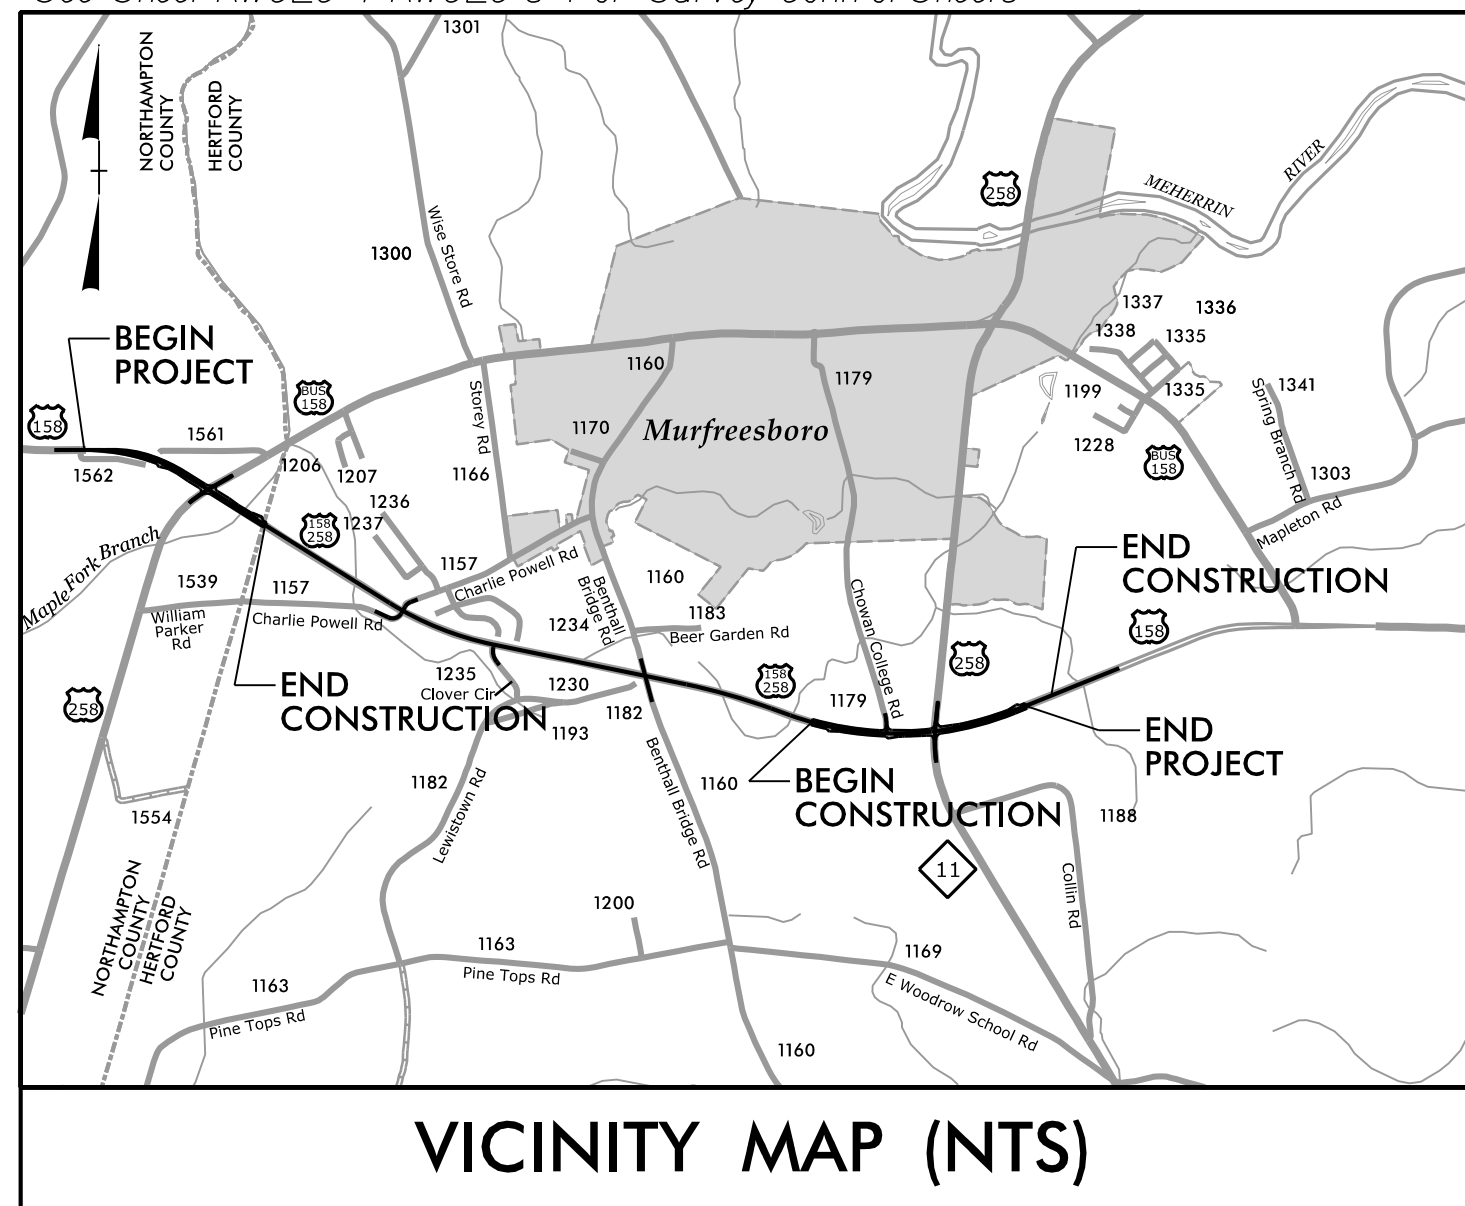


VICINITY MAP (NTS)

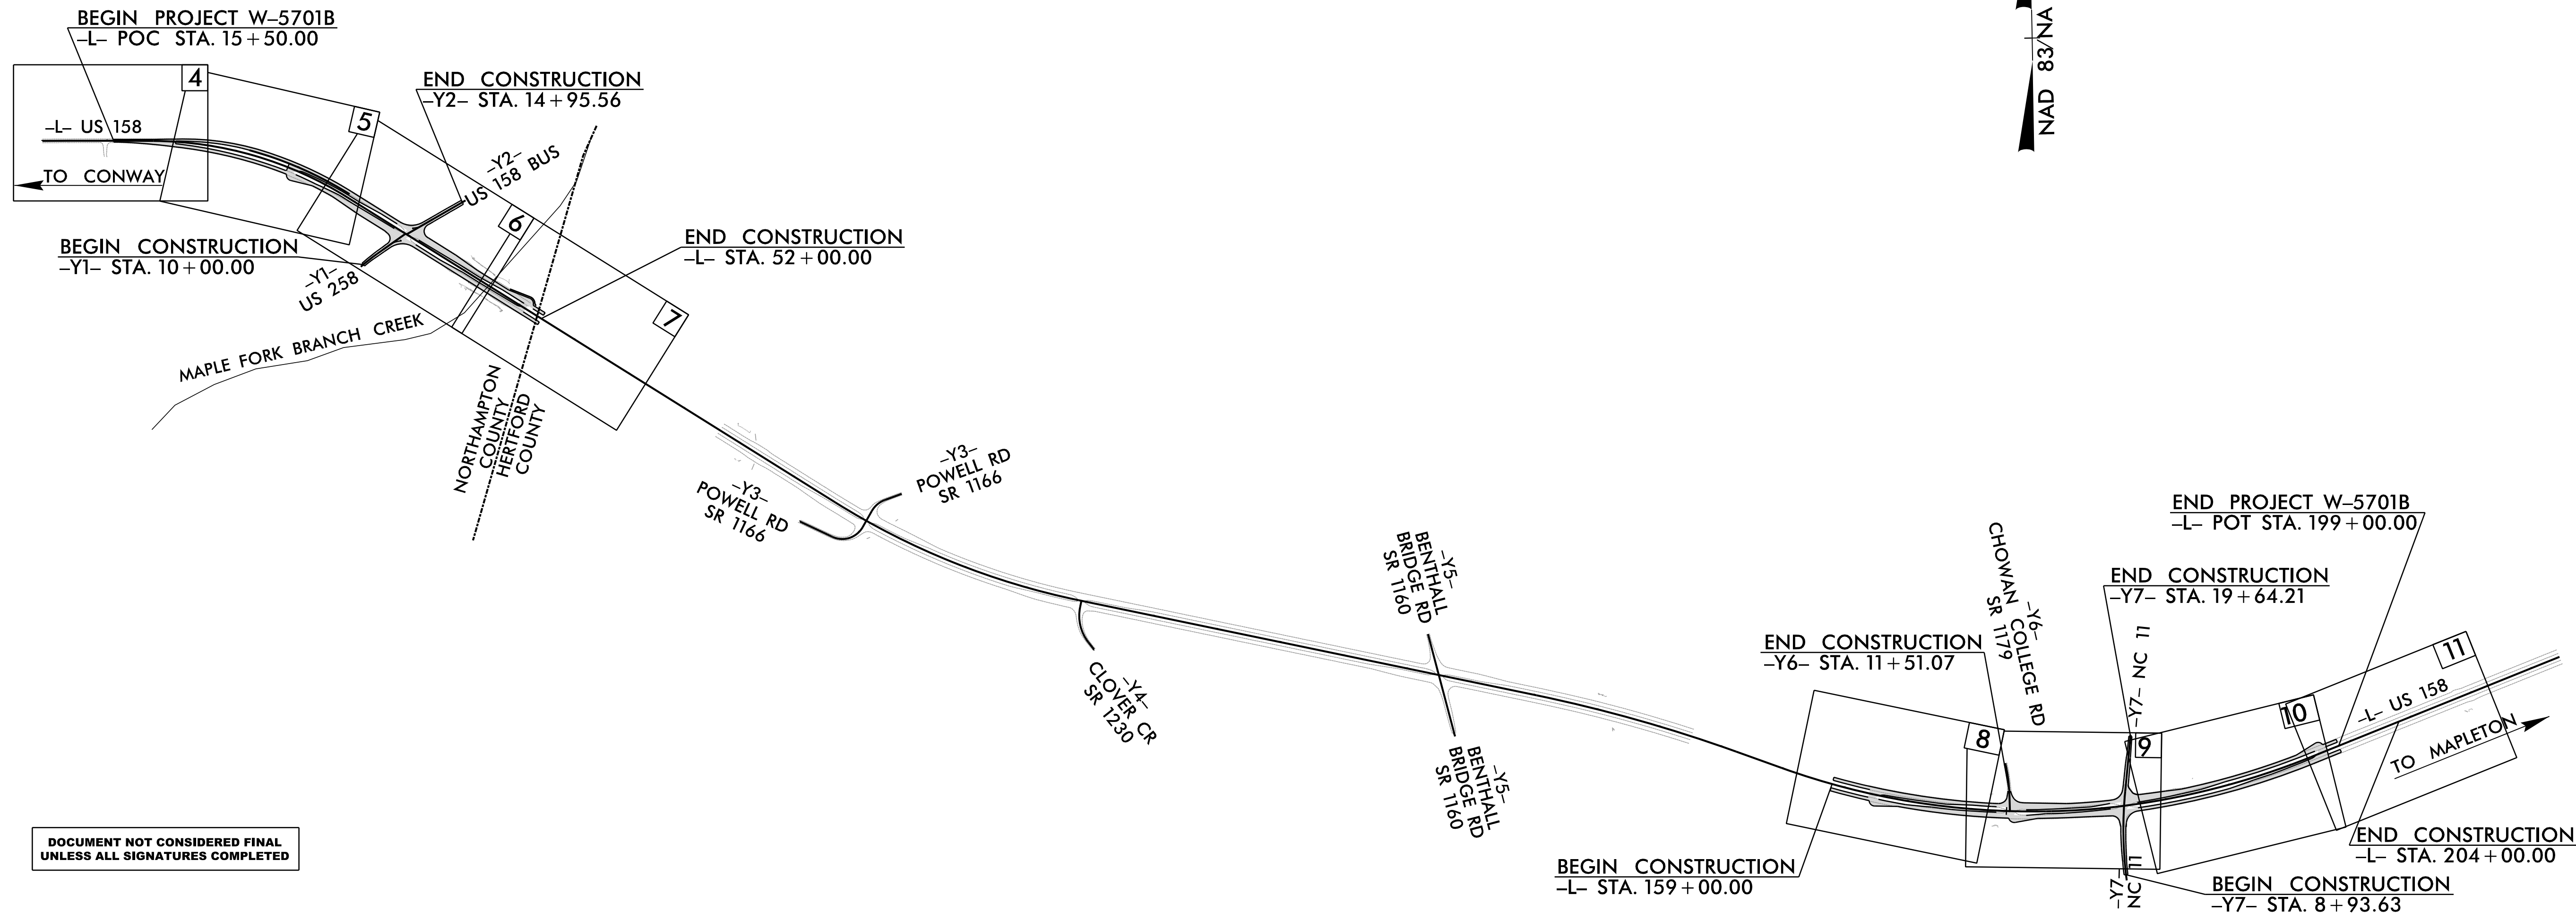

DOCUMENT NOT CONSIDERED FINAL
UNLESS ALL SIGNATURES COMPLETED

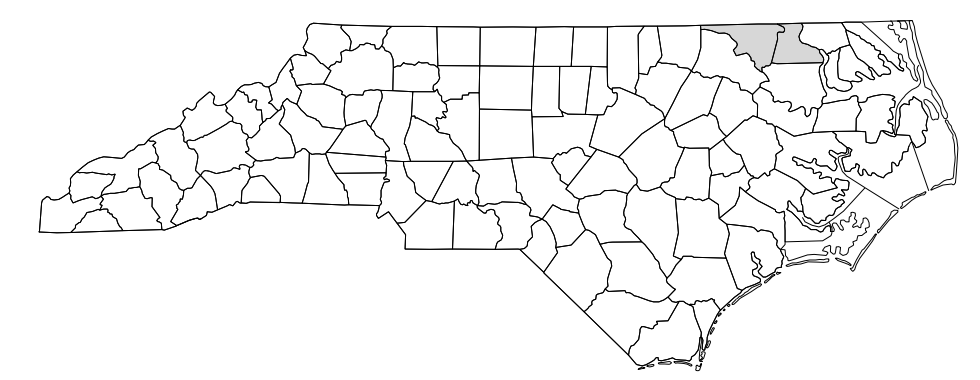

NAD 83/NA 2011

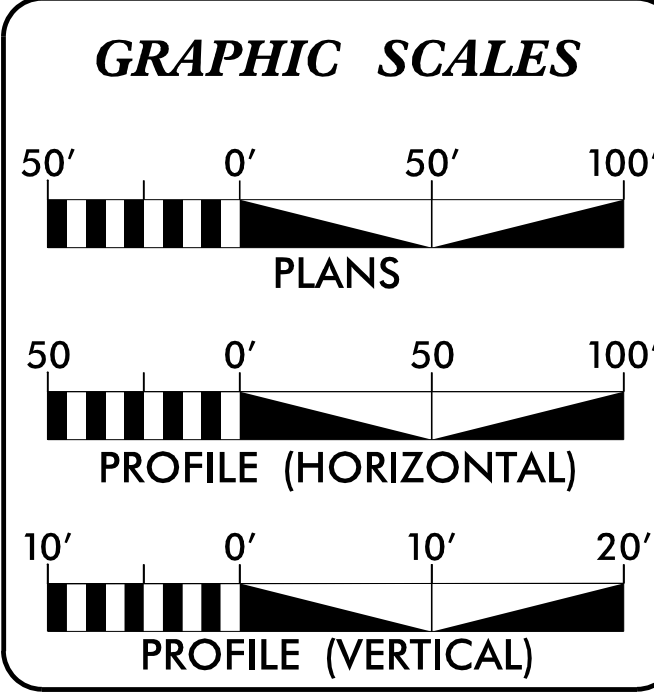

DESIGN DATA

ADT 2023 =	4,656
ADT 2040 =	5,100
K =	10 %
D =	60 %
T =	19 % *
V =	70 MPH
* TTST = 5% DUAL 14% FUNC CLASS = PRINCIPAL RURAL ARTERIAL STATEWIDE TIER	

PROJECT LENGTH

LENGTH ROADWAY TIP PROJECT W-5701B.....	1.449 mi
LENGTH CULVERT TIP PROJECT W-5701B.....	0.000 mi
TOTAL LENGTH TIP PROJECT W-5701B.....	1.449 mi

NCDOT CONTACT

John S. Abel, Jr.
PROJECT ENGINEER - DIVISION 1

PLANS PREPARED BY:

RK&K
RUMMEL, KLEPPER & KAHL, LLP
8601 Six Forks Road, Forum 1, SUITE 700
RALEIGH, NORTH CAROLINA 27615-3960
NC LICENSE NO. F-0112

FOR NORTH CAROLINA
DEPARTMENT OF TRANSPORTATION

2018 STANDARD SPECIFICATIONS

RIGHT OF WAY DATE:
N/A

LETTING DATE:
February 21, 2023

Scott D. Blevins, P.E.
PROJECT ENGINEER
RK&K, LLP


Andy Hefler
PROJECT DESIGN ENGINEER
RK&K, LLP

HYDRAULICS ENGINEER

DocuSigned by:
Robert B. Huskey
SIGNATURE: 1/9/2023

ROADWAY DESIGN ENGINEER

DocuSigned by:
Scott D. Blevins
SIGNATURE: 1/9/2023

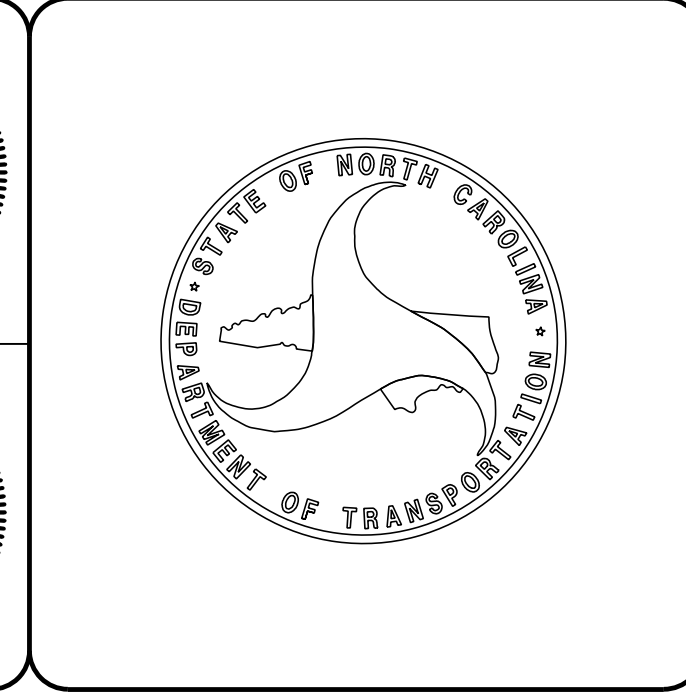

I:\9\2023 R:\Roadway\Proj\W5701B_Rdy_tsh.dgn de faulst