
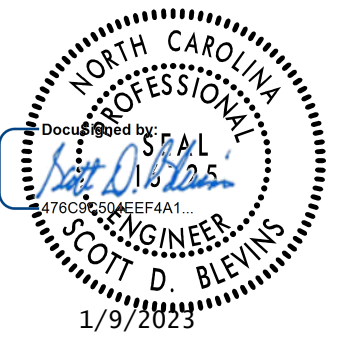


8/17/99
1/8/2023
R:\Projects\Proj\W5701B_Rdwy_dtl_2B-3.dgn


PROJECT REFERENCE NO. W-5701B	SHEET NO. 2B-3
RW SHEET NO.	
ROADWAY DESIGN ENGINEER	
	
DOCUMENT NOT CONSIDERED FINAL UNLESS ALL SIGNATURES COMPLETED	

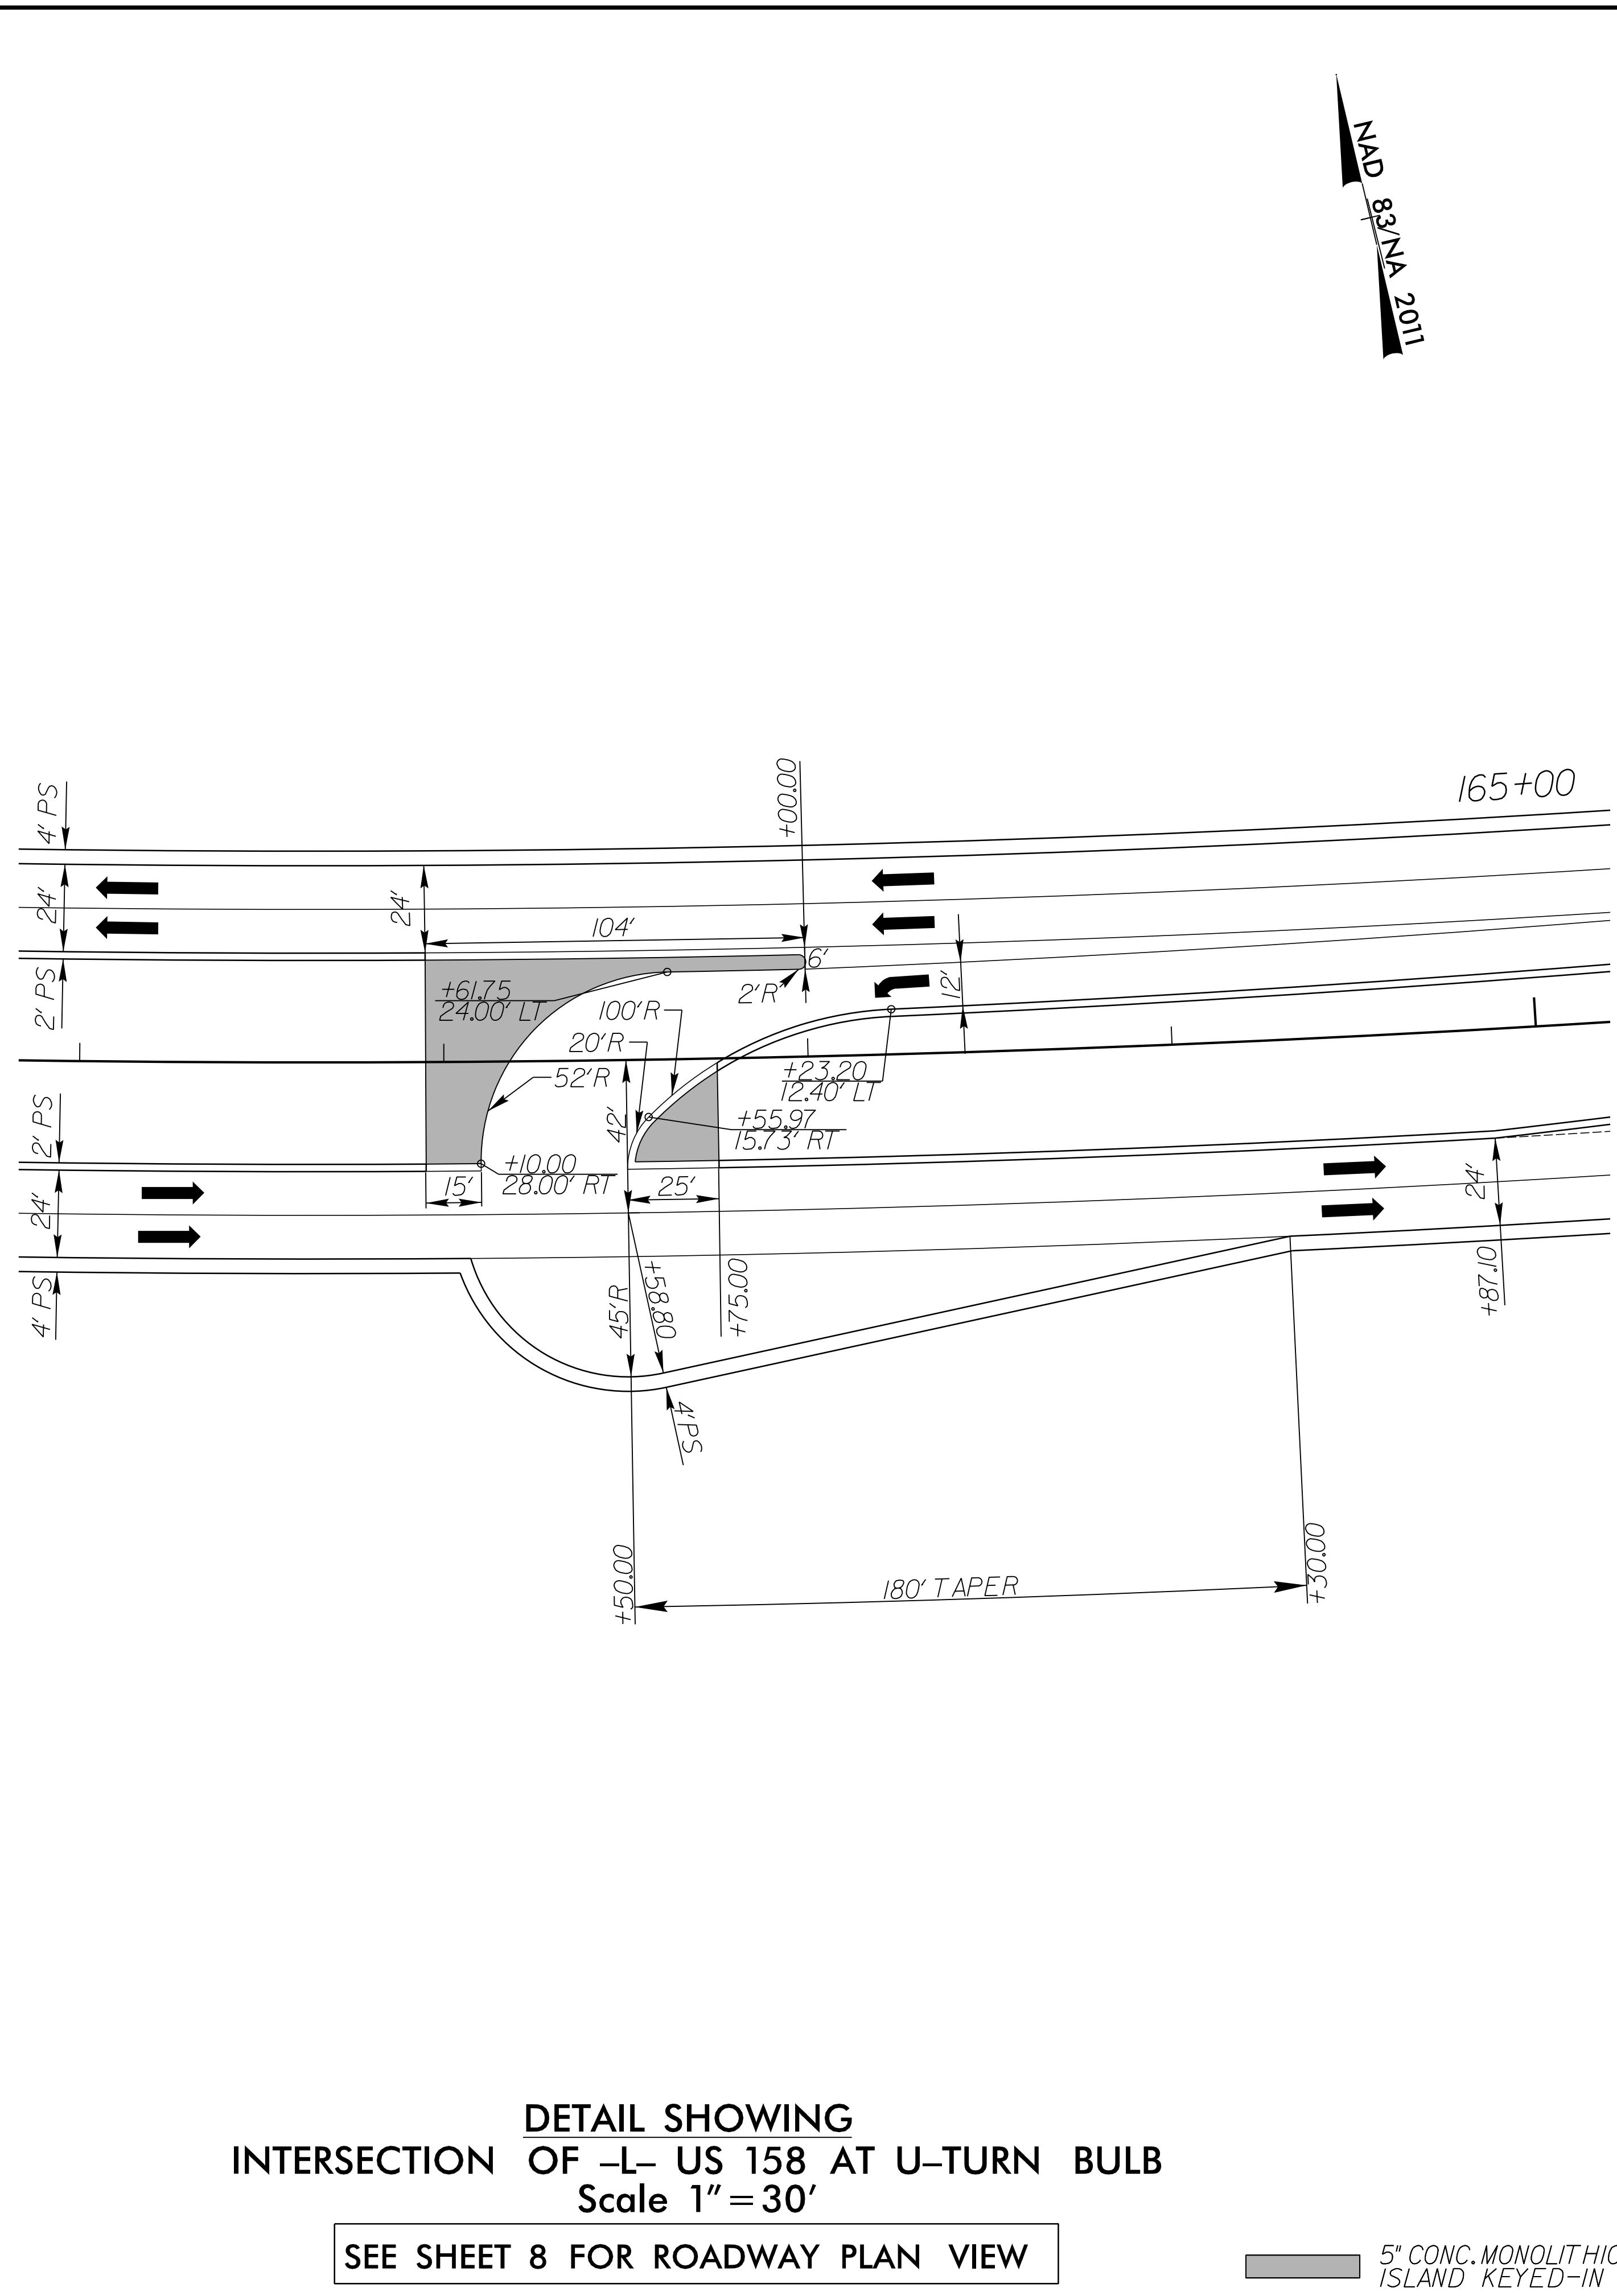

**DETAIL SHOWING
INTERSECTION OF -L- US 158 AT U-TURN BULB**
Scale 1" = 30'

SEE SHEET 8 FOR ROADWAY PLAN VIEW


5" CONC. MONOLITHIC ISLAND KEYED-IN

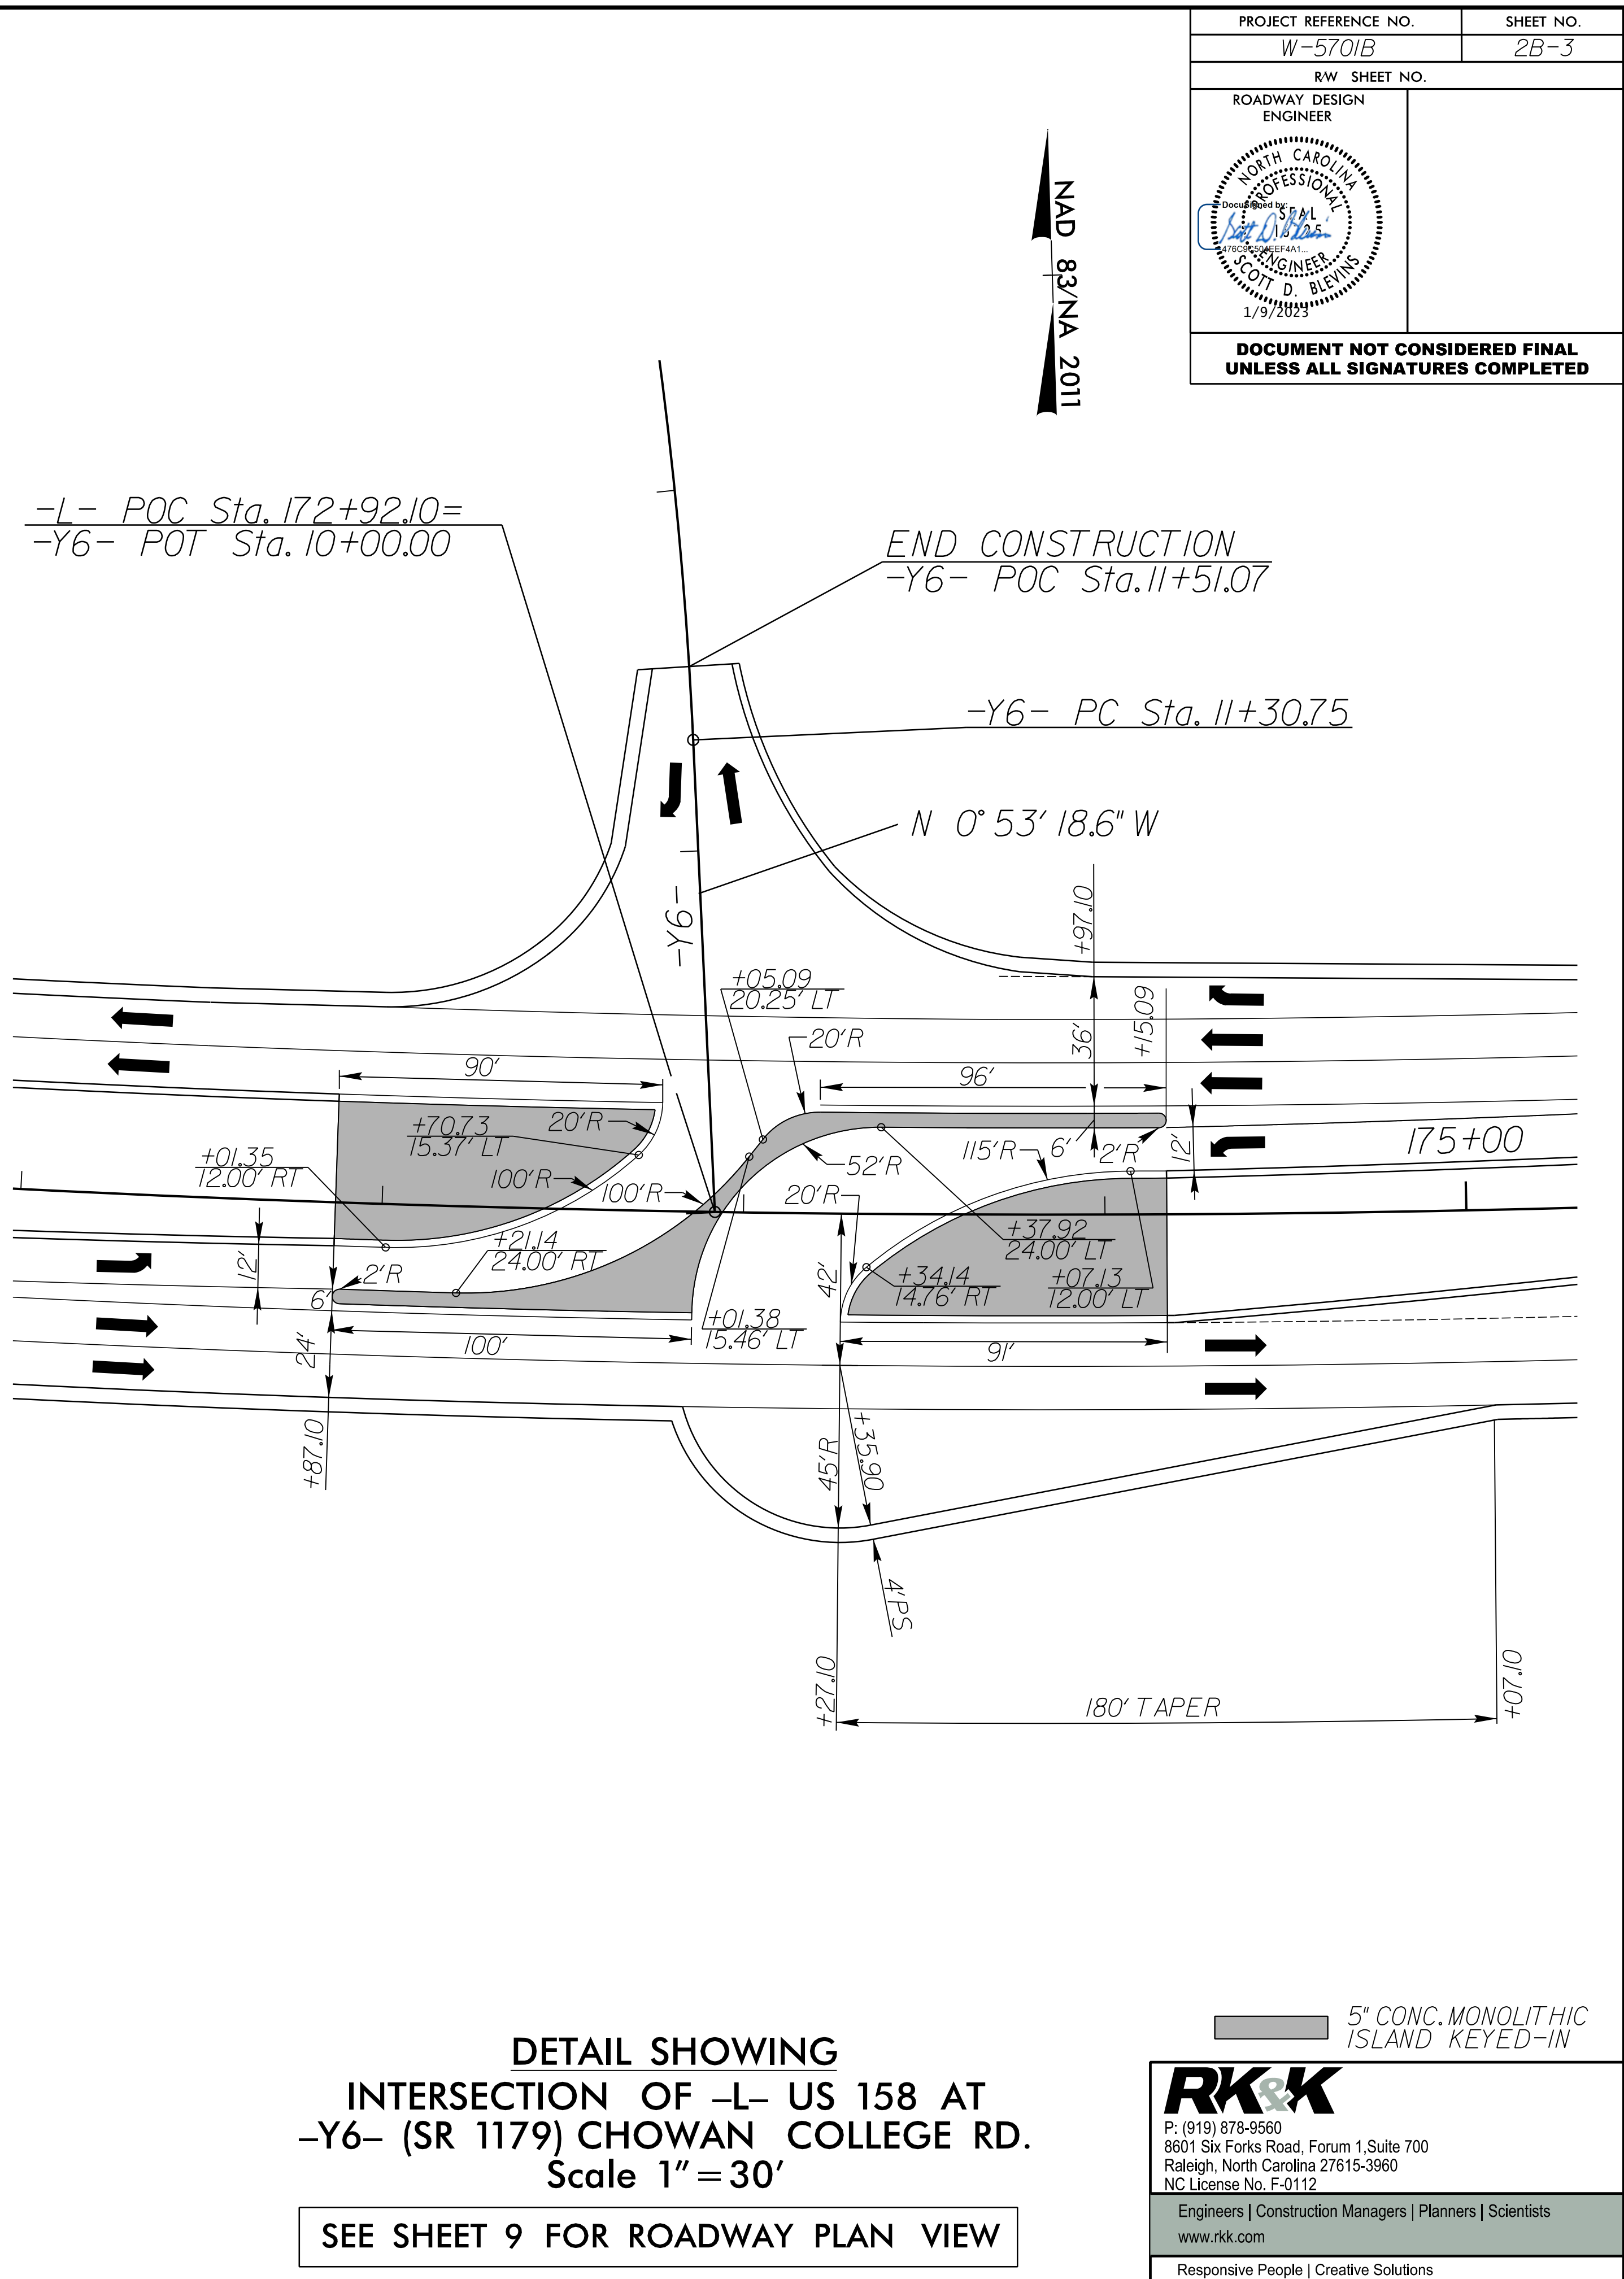

**DETAIL SHOWING
INTERSECTION OF -L- US 158 AT
-Y6- (SR 1179) CHOWAN COLLEGE RD.**
Scale 1" = 30'

SEE SHEET 9 FOR ROADWAY PLAN VIEW

5" CONC. MONOLITHIC ISLAND KEYED-IN



P: (919) 878-9560
 8601 Six Forks Road, Forum 1, Suite 700
 Raleigh, North Carolina 27615-3960
 NC License No. F-0112
 Engineers | Construction Managers | Planners | Scientists
 www.rkk.com
 Responsive People | Creative Solutions