


5/14/99
 1/9/2023
 R:\Road\2023\05\W5701B_Rdy_esh_07.dgn

PROJECT REFERENCE NO. W-5701B	SHEET NO. 7
RW SHEET NO.	
ROADWAY DESIGN ENGINEER	HYDRAULICS ENGINEER
DOCUMENT NOT CONSIDERED FINAL UNLESS ALL SIGNATURES COMPLETED	

MAD 8/31/2017

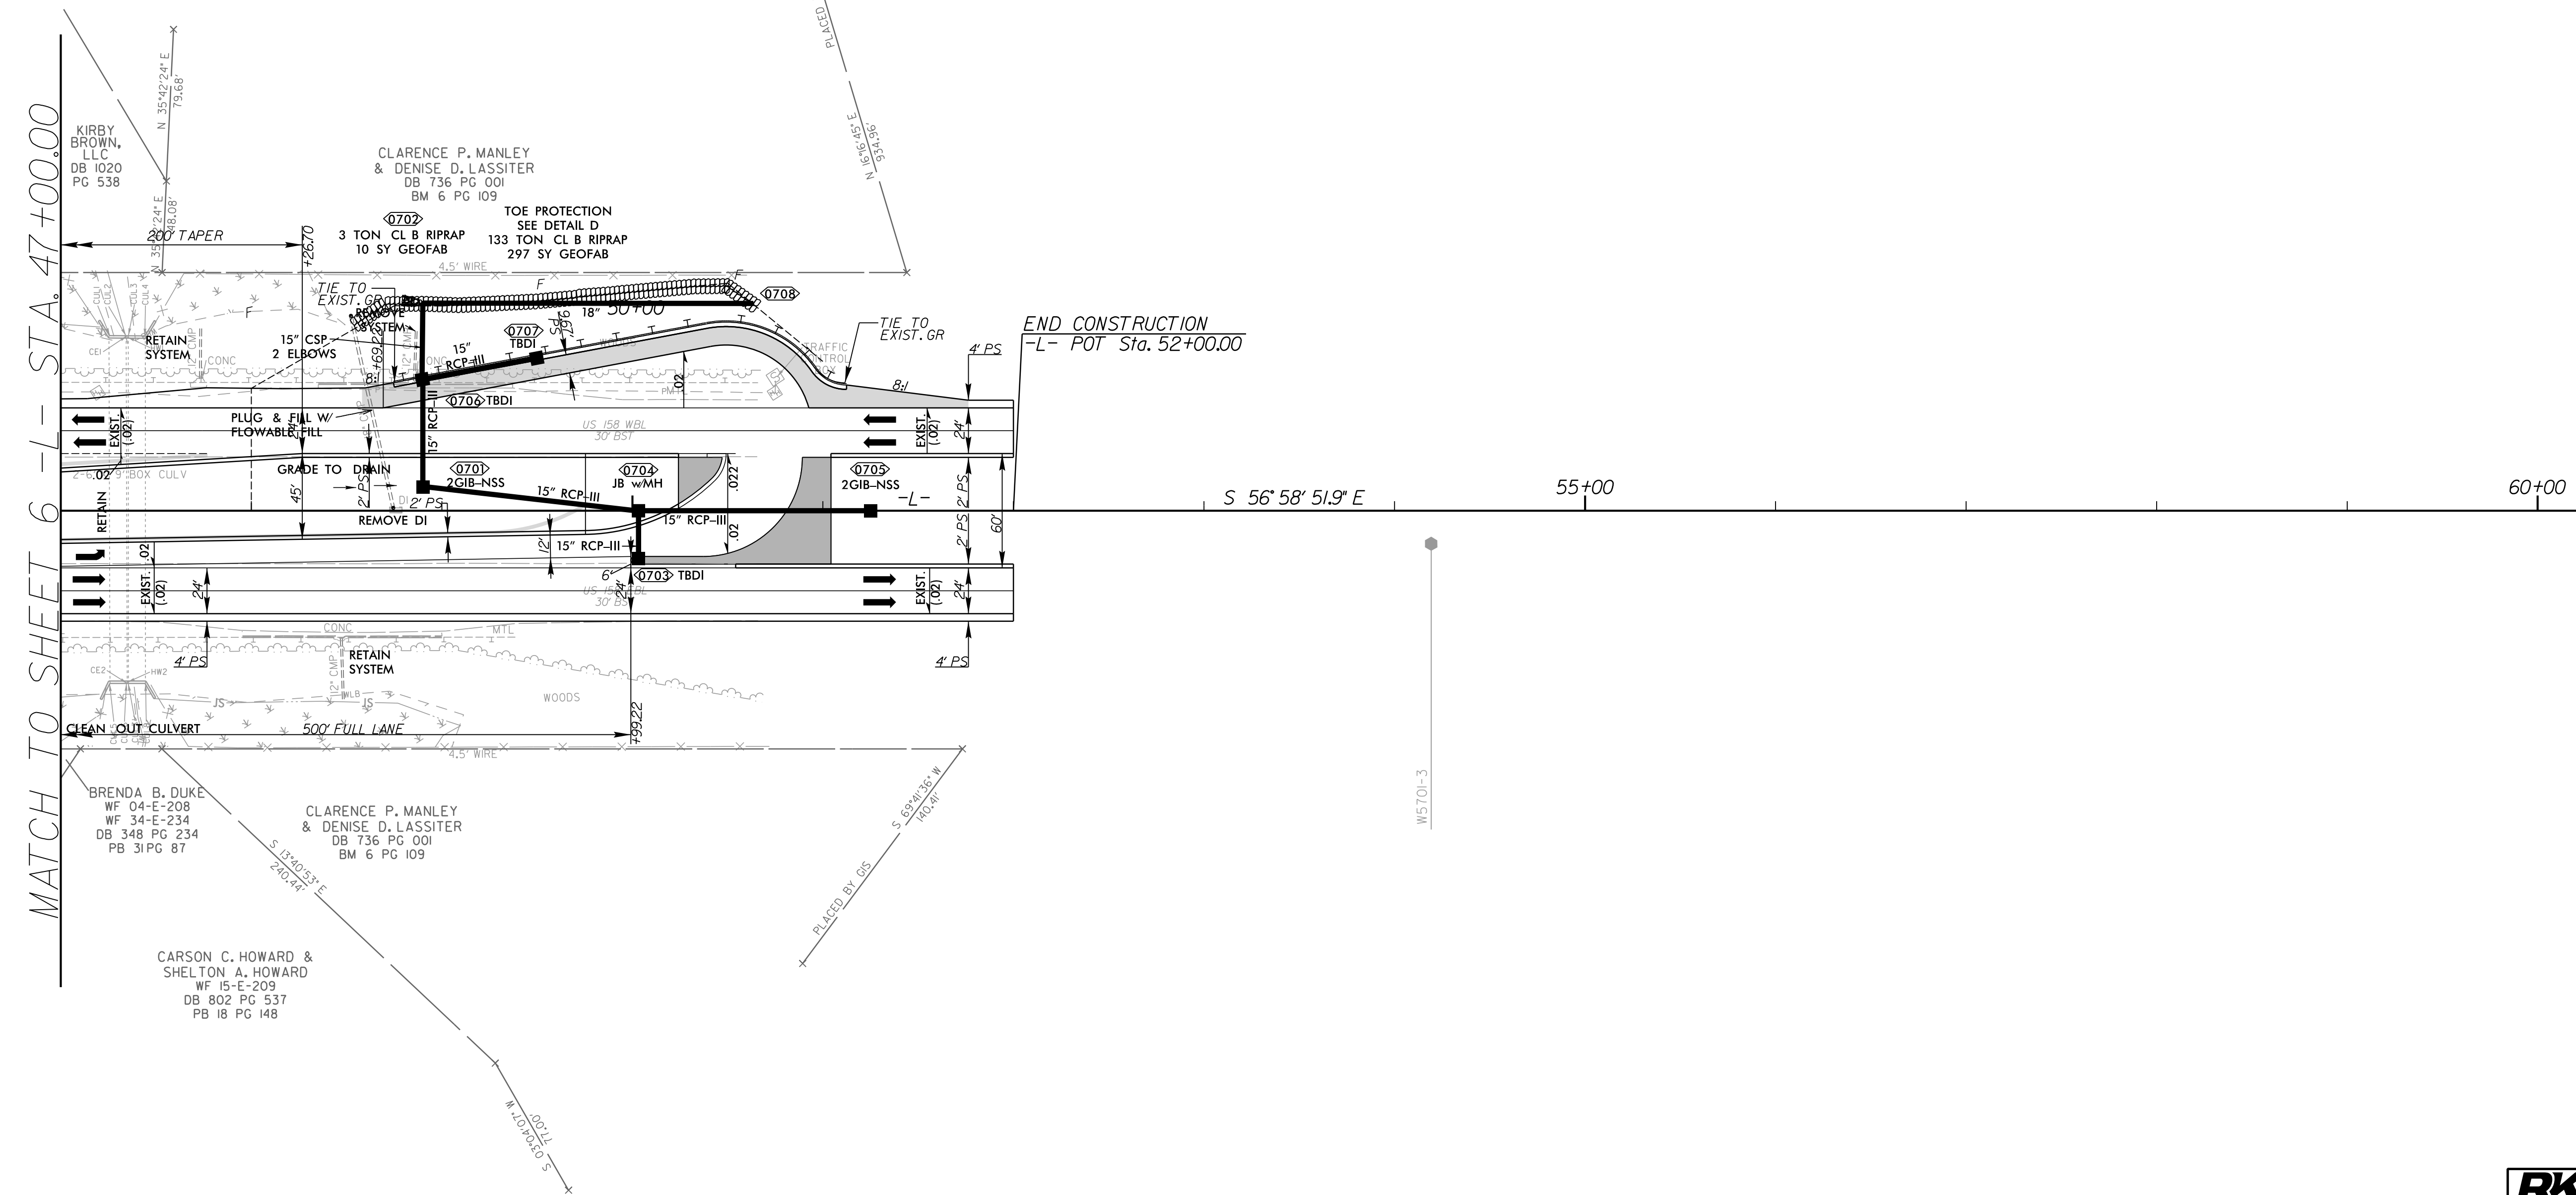

MATCH TO SHEET 6 - L - STA. 47+00.00

END CONSTRUCTION
 -L- POT Sta. 52+00.00

KIRBY BROWN, LLC
 DB 1020
 PG 538

CLARENCE P. MANLEY & DENISE D. LASSITER
 DB 736 PG 001
 BM 6 PG 109

BRENDA B. DUKE
 WF 04-E-208
 WF 34-E-234
 DB 348 PG 234
 PB 31 PG 87

CLARENCE P. MANLEY & DENISE D. LASSITER
 DB 736 PG 001
 BM 6 PG 109

CARSON C. HOWARD & SHELTON A. HOWARD
 WF 15-E-209
 DB 802 PG 537
 PB 18 PG 148

RK&K
 P: (919) 878-0560
 8601 Six Forks Road, Forum 1, Suite 700
 Raleigh, North Carolina 27615-3960
 NC License No. F-0112
 Engineers | Construction Managers | Planners | Scientists
 www.rkk.com
 Responsive People | Creative Solutions

SEE SHEET 2B-2 FOR INTERSECTION DETAIL