


PROJ. REFERENCE NO.	SHEET NO.
W-5701B	TMP-8

**RK&K**  
 P: (919) 878-9560  
 8601 Six Forks Road, Forum 1, Suite 700  
 Raleigh, North Carolina 27615-3960  
 NC License No. F-0112  
 Engineers | Construction Managers | Planners | Scientists  
 www.rkk.com  
 Responsive People | Creative Solutions

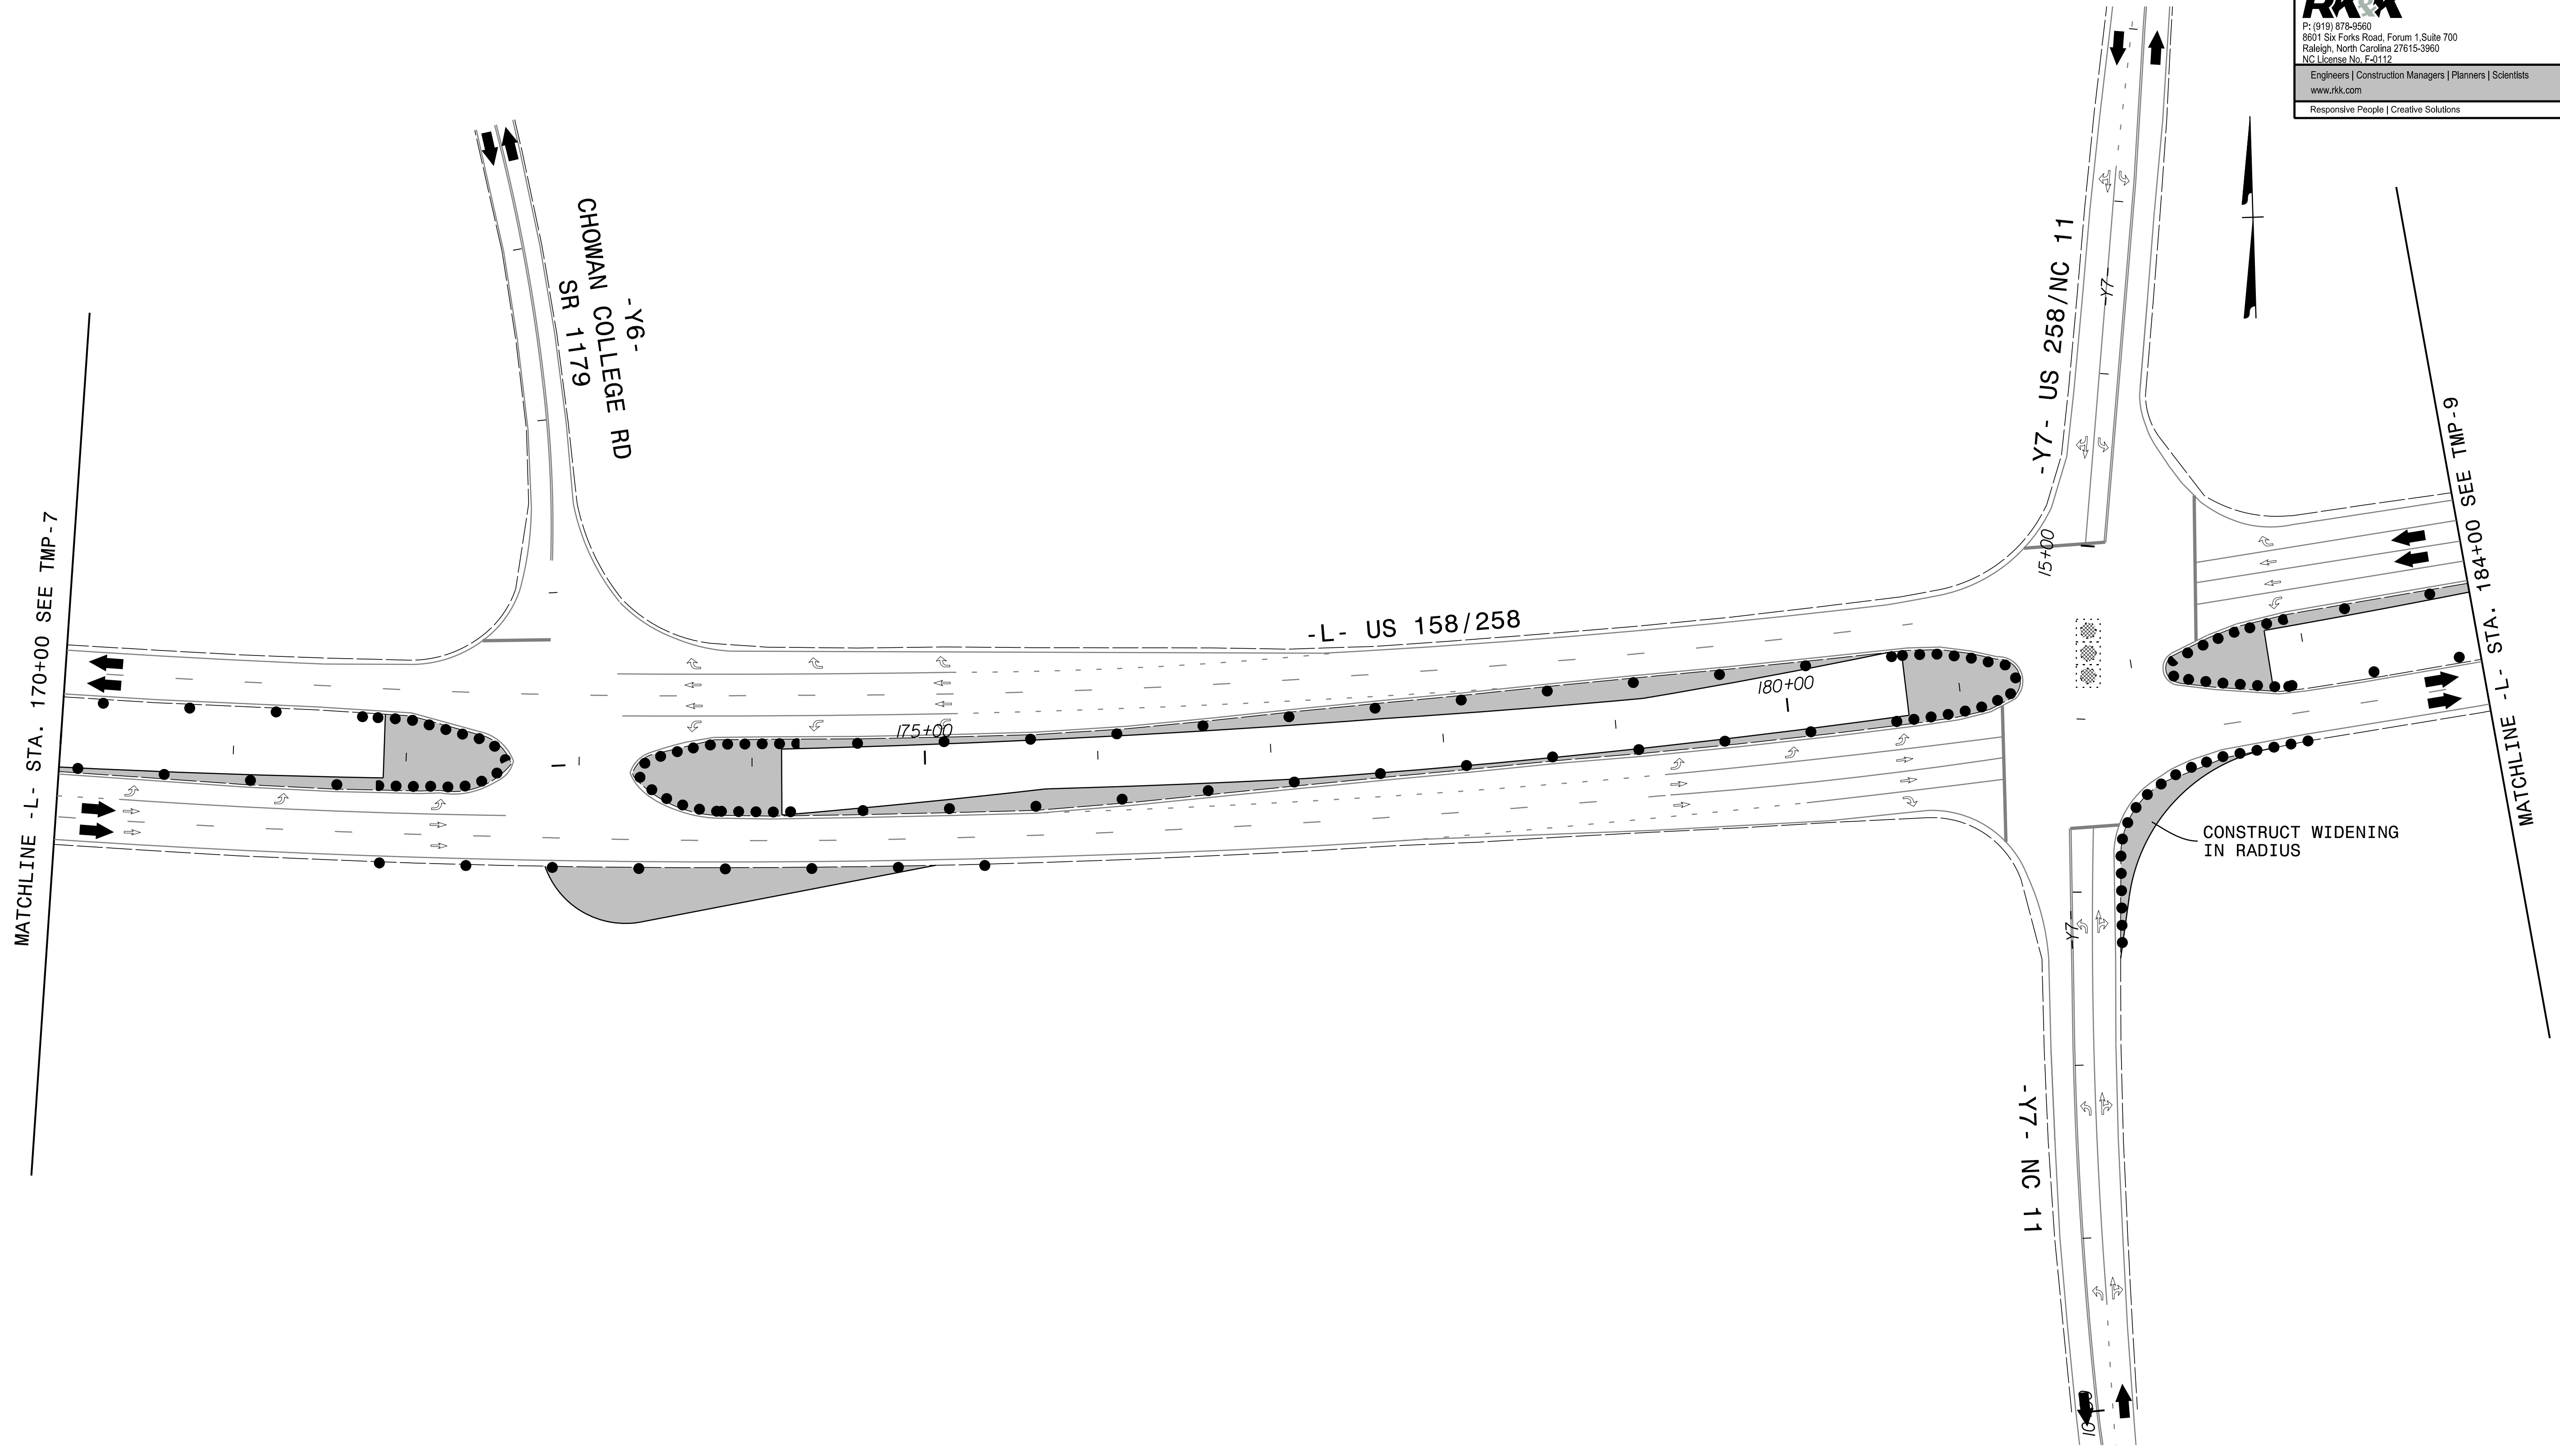


1/9/2023  
 W5701B\_TMP\_PSH08.dgn  
 KB/bsby

APPROVED: *Kevin Bishy*  
800802628912472

DATE: 1/9/2023

SEAL

**DOCUMENT NOT CONSIDERED FINAL  
 UNLESS ALL SIGNATURES COMPLETED**

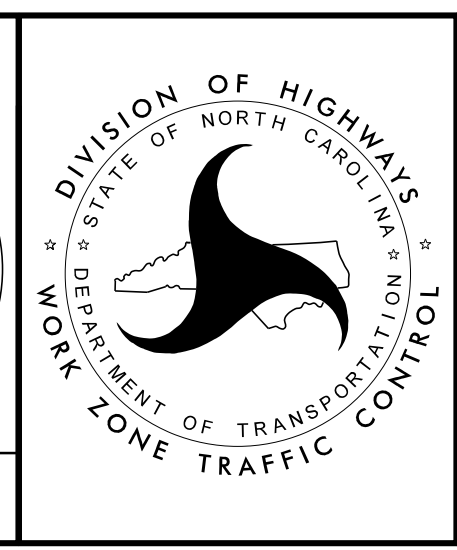

PHASE I - STEP 2