
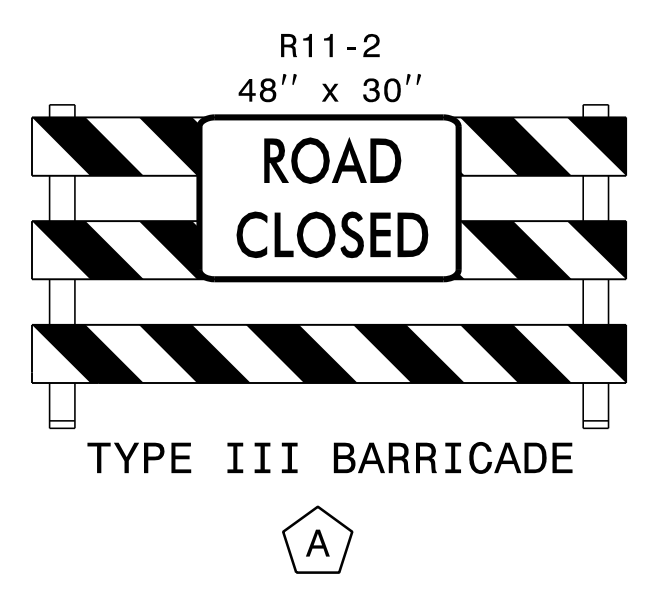
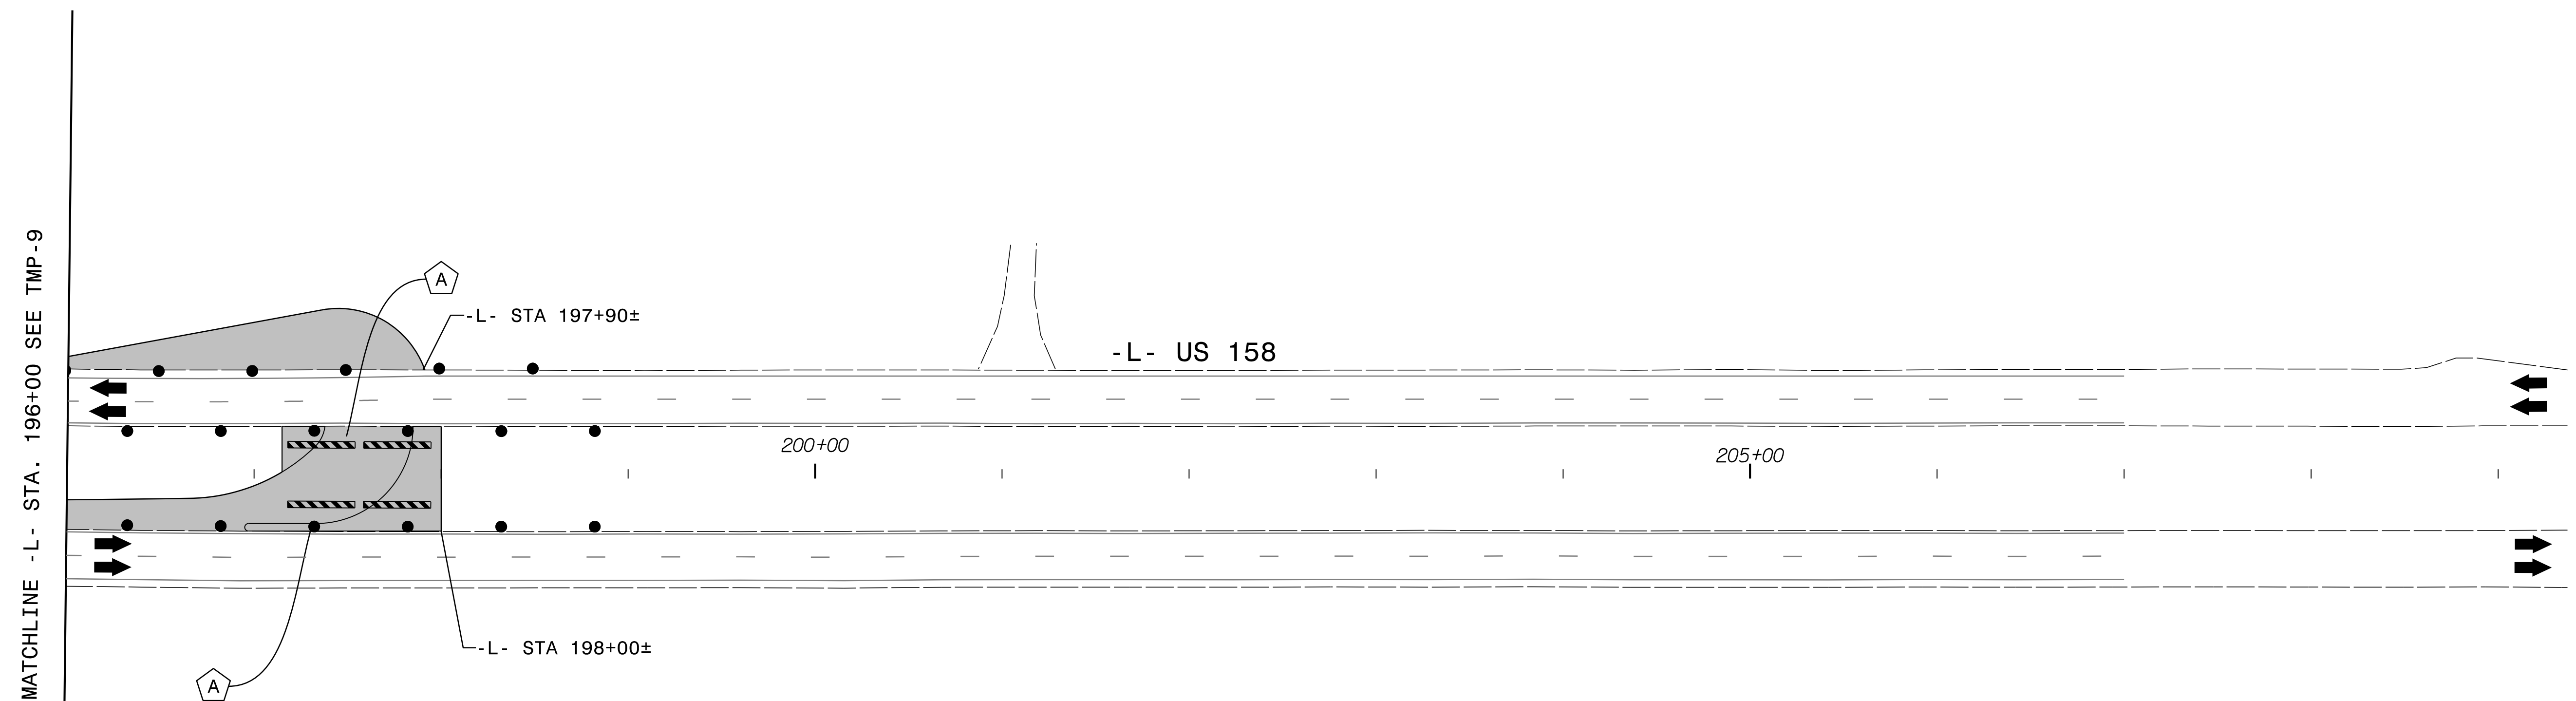


PROJ. REFERENCE NO.	SHEET NO.
W-5701B	TMP-10

RK&K
 P: (919) 878-9560
 8601 Six Forks Road, Forum 1, Suite 700
 Raleigh, North Carolina 27615-3960
 NC License No. F-0112
 Engineers | Construction Managers | Planners | Scientists
 www.rkk.com
 Responsive People | Creative Solutions

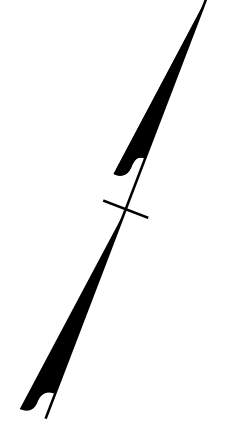


1/9/2023
 W5701B_TMP_PSH10.dgn
 KBISBY

APPROVED: *Kevin Bisby*
800802628912472

DATE: 1/9/2023

SEAL

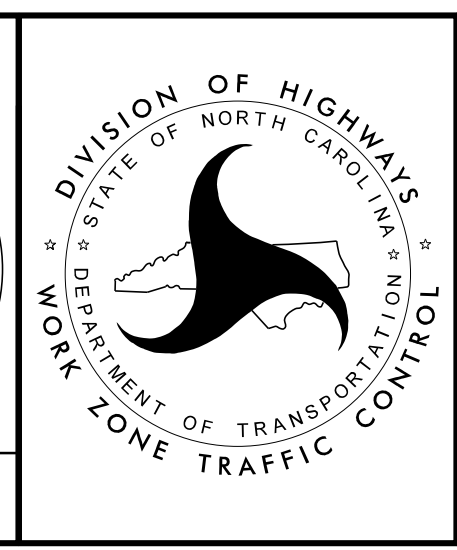

PHASE I - STEPS 2 AND 3

**DOCUMENT NOT CONSIDERED FINAL
 UNLESS ALL SIGNATURES COMPLETED**