
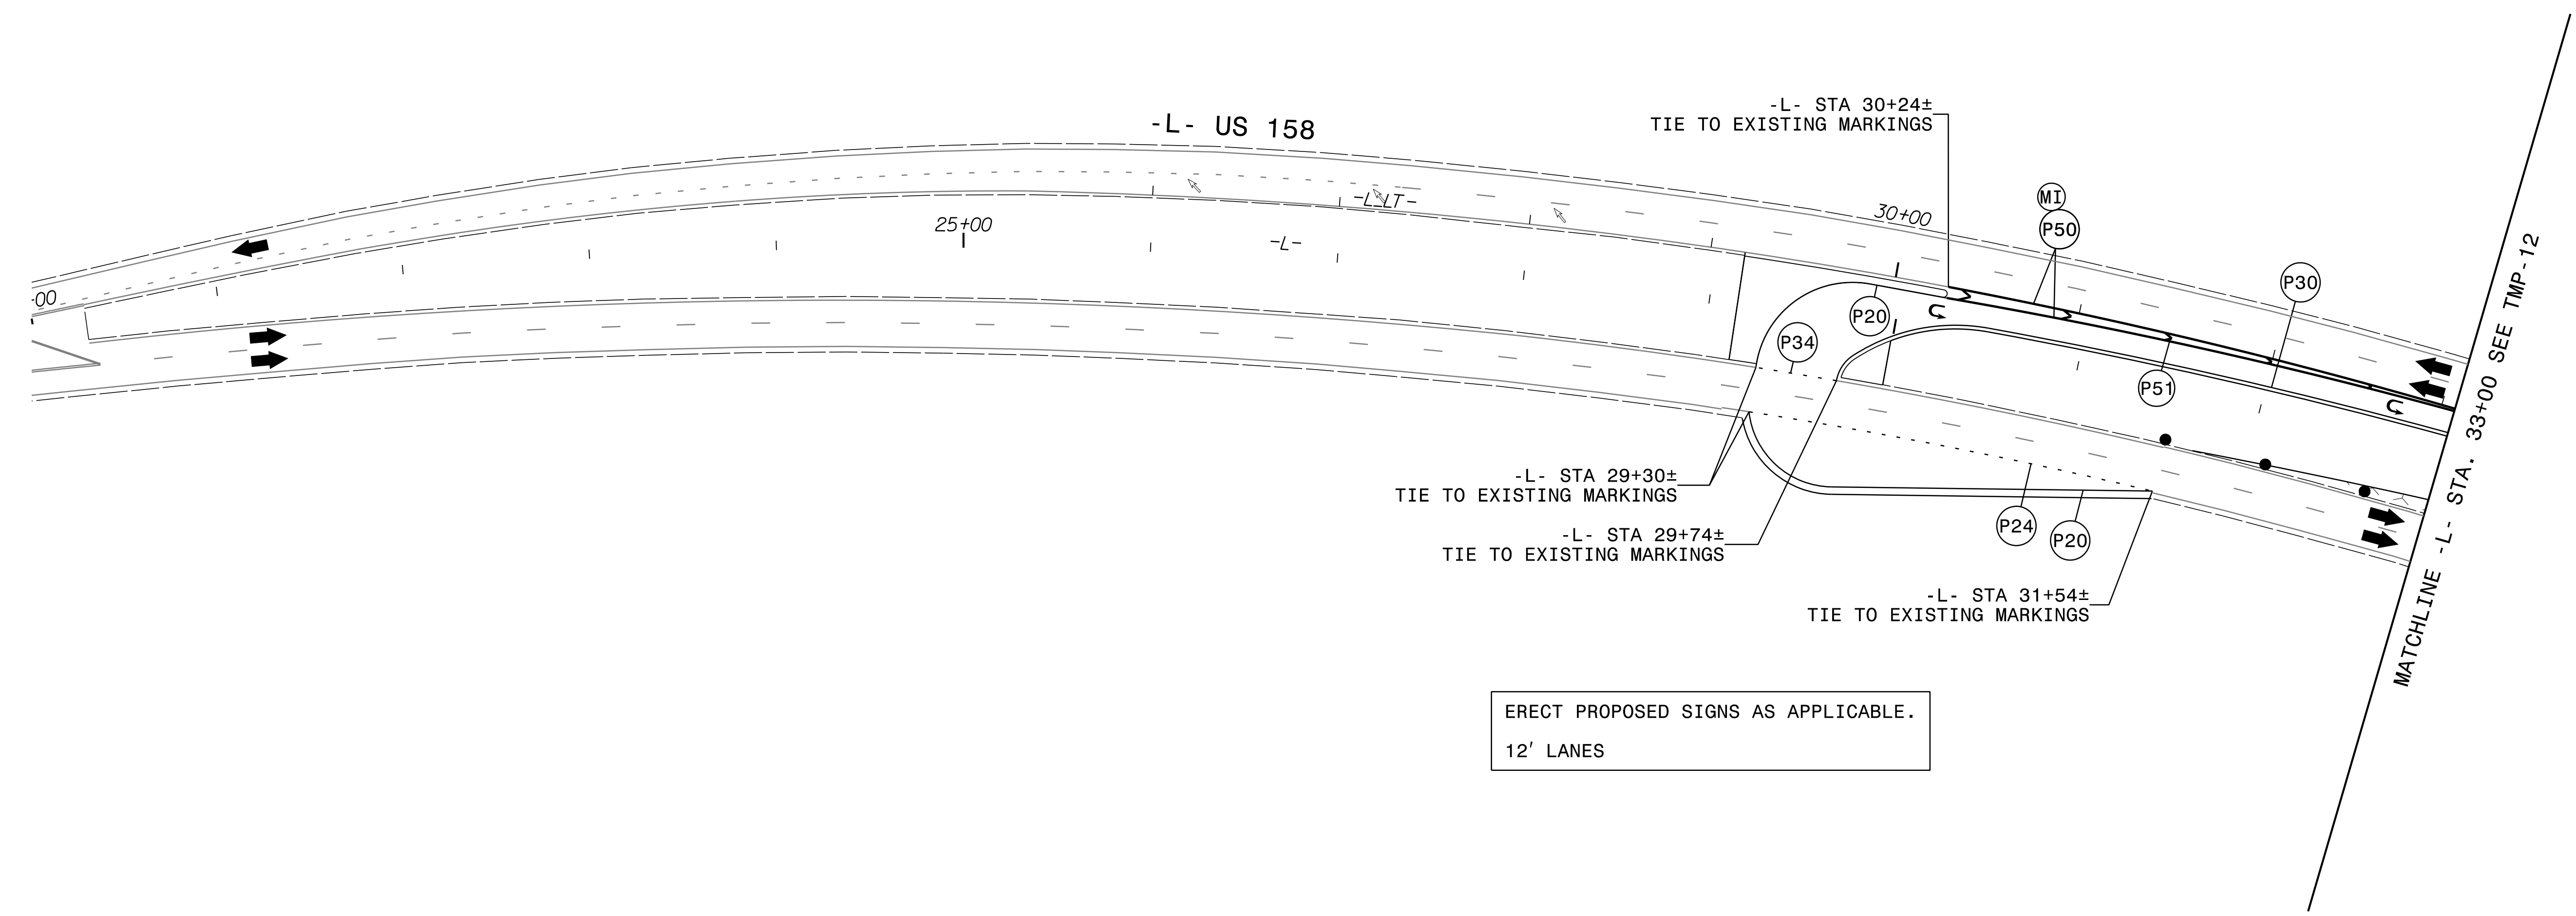


PROJ. REFERENCE NO.	SHEET NO.
W-5701B	TMP-11

RK&K
 P: (919) 878-9560
 8601 Six Forks Road, Forum 1, Suite 700
 Raleigh, North Carolina 27615-3960
 NC License No. F-0112
 Engineers | Construction Managers | Planners | Scientists
 www.rkk.com
 Responsive People | Creative Solutions

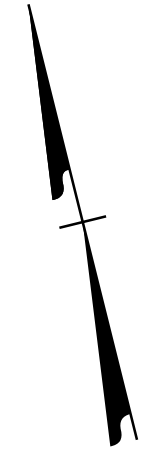

ERECT PROPOSED SIGNS AS APPLICABLE.
 12' LANES

1/9/2023
 W5701B-TMP_PSHIL.dgn
 KBISBY

APPROVED: *Kevin W. Bly*
 DATE: 1/9/2023

SEAL

**DOCUMENT NOT CONSIDERED FINAL
 UNLESS ALL SIGNATURES COMPLETED**



PHASE II - STEP 1