


ERECT PROPOSED SIGNS AS APPLICABLE.
 12' LANES
 SEE TMP-22A FOR PAVEMENT MARKING INSETS.
 TRACE THE PROPOSED MONOLITHIC ISLANDS ON US 258 AND NC 11 WITH PROPER COLOR PAVEMENT MARKINGS PRIOR TO INSTALLATION. SPACE SKINNY DRUMS TO DELINEATE MONOLITHIC ISLANDS ON 10' CENTERS.

1/9/2023
 W5701B_TMP_PSH22.dgn
 KBl/sby

APPROVED: *Kevin Esley*
 DATE: 1/9/2023
 SEAL

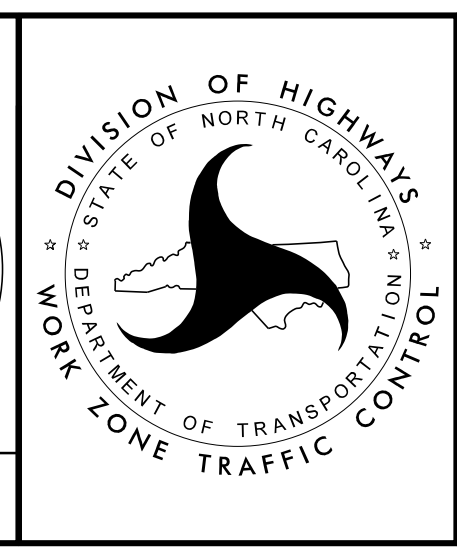

PHASE II - STEPS 3 AND 4

DOCUMENT NOT CONSIDERED FINAL
 UNLESS ALL SIGNATURES COMPLETED