


**STATE OF NORTH CAROLINA  
DEPARTMENT OF TRANSPORTATION**

<small>TIP NO.</small> W-5701B	<small>SHEET NO.</small> SIGN-1
<small>APPROVED:</small> <i>David J. Sears</i>	
<small>DATE:</small> 1/9/2023	
	
<b>DOCUMENT NOT CONSIDERED FINAL UNLESS ALL SIGNATURES COMPLETED</b>	

**T.I.P.: W-5701B**

## SIGNING PLAN NORTHAMPTON & HERTFORD COUNTIES

LOCATION: US 158 FROM WEST OF US 258 TO  
EAST OF NC 11

### ROADWAY STANDARD DRAWING

THE FOLLOWING ROADWAY STANDARDS AS APPEAR IN "ROADWAY STANDARD DRAWINGS" - PROJECT SERVICES UNIT - N.C. DEPARTMENT OF TRANSPORTATION - RALEIGH, N.C., DATED JANUARY 2018 ARE APPLICABLE TO THIS PROJECT AND BY REFERENCE HEREBY ARE CONSIDERED A PART OF THESE PLANS:

STD. NO.	TITLE
901.50	ARROWS AND SHIELDS
903.20	WOOD SIGN SUPPORTS
904.10	ORIENTATION OF GROUND MOUNTED SIGNS
904.50	MOUNTING OF TYPE D, E AND F SIGNS ON U-CHANNEL POSTS
910.30	SIGNING SIGNALIZED AND UNSIGNALIZED SUPERSTREET
1264.01	OBJECT MARKERS - TYPES
1264.02	OBJECT MARKERS - INSTALLATION

### GENERAL NOTES

- . SIGNS FURNISHED BY STATE (BUNN PLANT).
- . CONFIRM IN WRITING AT LEAST 4 MONTHS IN ADVANCE, THE ACTUAL DATE THE DEPARTMENT FURNISHED SIGNS WILL BE REQUIRED.
- . ALL TYPE 'D' SIGNS SHALL BE MOUNTED ON TWO WOOD POSTS UNLESS OTHERWISE INDICATED ON THE PLANS.
- . IF REMOVAL OR RELOCATION OF SIGNS ON PRIVATE STREET (NON-STATE MAINTAINED) IS REQUIRED DUE TO CONSTRUCTION, THE CONTRACTOR SHALL INFORM THE ENGINEER. THE WORK WILL BE COMPLETED BY OTHERS.
- . WHEN NOT STATIONED OR DIMENSIONED ON PLANS, ALL 'E' AND 'F' SIGNS SHALL BE FIELD LOCATED BY THE ENGINEER
- . ALL EXISTING SIGNS ON WOOD POST WITHIN THE PROJECT LIMITS SHALL BE REMOVED AND DISPOSED OF UNLESS OTHERWISE NOTED ON PLANS.
- . WHEN EXISTING SIGNS ARE REMOVED AND INSTALLED ON NEW SUPPORTS, THE RE-ERECTION SHALL IMMEDIATELY FOLLOW THE REMOVAL.
- . THE BACKGROUND FOR TYPE E & F SIGNS SHALL BE TYPE C REFLECTIVE SHEETING.
- . SEE ROADWAY PLANS FOR GUARD/GUIDE RAIL DETAILS.

### SUMMARY OF QUANTITIES

ITEM NO.		ITEM DESCRIPTION	QUANTITY	UNIT
DESC. NO.	SECT. NO.			
4072000000	903	SUPPORTS, 3 LB STEEL U-CHANNEL	490	L.F.
4082000000	903	SUPPORTS, WOOD	2220	L.F.
4096000000	904	SIGN ERECTION, TYPE D	18	EA.
4102000000	904	SIGN ERECTION, TYPE E	55	EA.
4108000000	904	SIGN ERECTION, TYPE F	27	EA.
4116100000	904	SIGN ERECTION, RELOCATE TYPE D	1	EA.
4141000000	907	DISPOSAL OF SUPPORT, WOOD	2	EA.
4158000000	907	DISPOSAL OF SIGN SYSTEM, WOOD	80	EA.
4238000000	907	DISPOSAL OF SIGN, D, E OR F	2	EA.
4360000000	SP	GENERIC SIGNING ITEM (DISPOSAL OF FLASHER SYSTEM)	1	EA.


### INDEX

SHEET NO.	DESCRIPTION
SIGN-1	TITLE SHEET
SIGN-3-3B	E AND F SIGNS
SIGN-3C-3G	SIGN DESIGNS
SIGN-4-11	SIGNING PLAN SHEETS

FINAL SIGNING PLANS  
SUBMITTAL NO: S-009  
DATE: 11-1-2022

**PLAN SUBMITTED TO: NCDOT Signing & Delineation, Division 1**

*Ayman Alqudwah, PE* Signing & Delineation Regional Engineer  
*Mitch Eaton, PE* Signing & Delineation Project Design Engineer  
*Jason Davidson* Division 1 Traffic Engineer

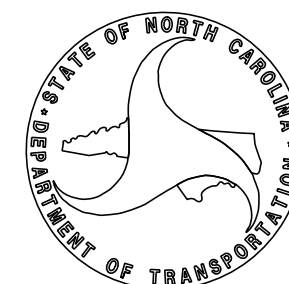

**PLAN PREPARED BY:**

*David Sears, PE, PTOE* Senior Project Engineer  
*Allen Tutt* Sr. Designer



P: (919) 878-9560  
 8601 Six Forks Road, Forum 1, Suite 700  
 Raleigh, North Carolina 27615-3960  
 NC License No. F-0112

Engineers | Construction Managers | Planners | Scientists  
 www.rkk.com  
 Responsive People | Creative Solutions

**CONTRACT:**