


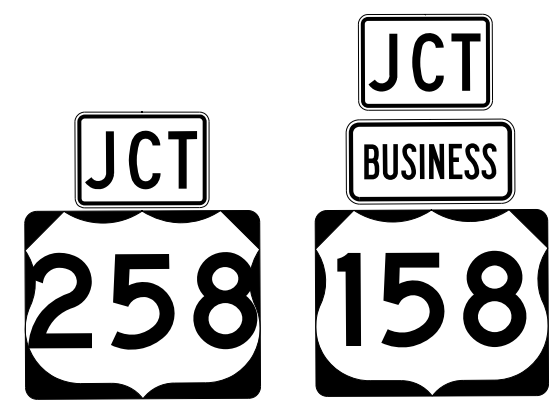
501 524



M3-4 24"X 12"
M1-4 30"X 24"

ONE WOOD POST PER SIGN


502



M2-1 21"X 15"
M4-3 24"X 12"
M1-4 30"X 24"

TWO WOOD POSTS


503

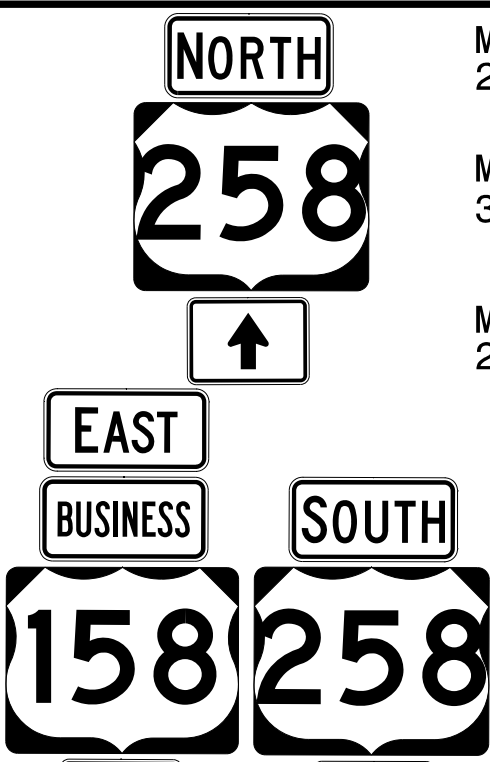

M3-1 24"X 12"
M1-4 30"X 24"
M6-3 21"X 15"
M3-2 24"X 12"
M4-3 24"X 12"
M1-4 30"X 24"
M3-3 24"X 12"
M1-4 30"X 24"
M6-1 21"X 15"

TWO WOOD POSTS


504

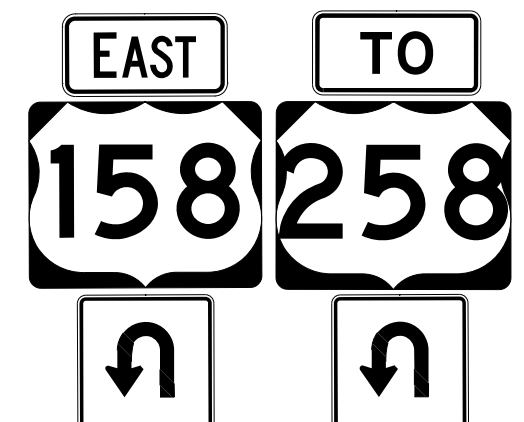

M3-2 24"X 12"
M1-4 30"X 24"
*U-TURN 21"X 21"
M4-5 24"X 12"
M1-4 30"X 24"
*U-TURN 21"X 21"

TWO WOOD POSTS


505



M3-4 24"X 12"
M1-4 30"X 24"
M6-1 21"X 15"

MOUNT BELOW SIGN 302


506



M3-2 24"X 12"
M4-3 24"X 12"
M1-4 30"X 24"

ONE WOOD POST


507



M3-3 24"X 12"
M1-4 30"X 24"

ONE WOOD POST


508



M2-1 21"X 15"
M1-4 30"X 24"

ONE WOOD POST


509

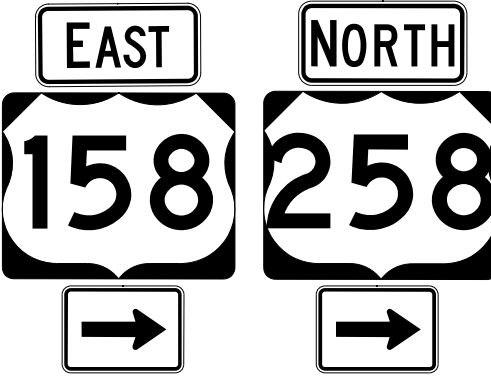

M3-2 24"X 12"
M1-4 30"X 24"
M6-1 21"X 15"
M3-1 24"X 12"
M1-4 30"X 24"
M6-1 21"X 15"

TWO WOOD POSTS


510

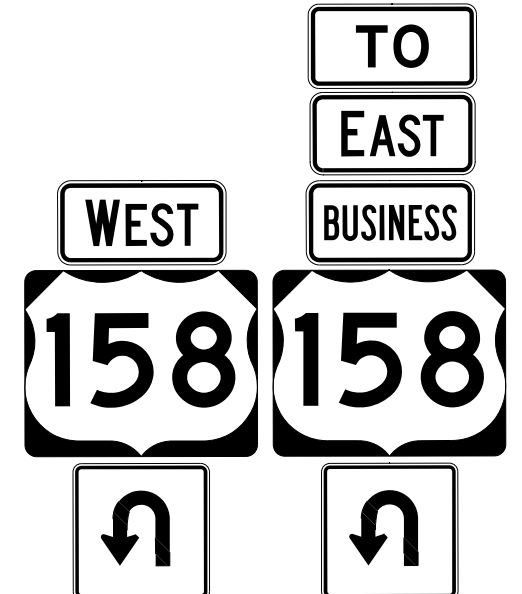

M4-5 24"X 12"
M3-2 24"X 12"
M4-3 24"X 12"
M1-4 30"X 24"
*U-TURN 21"X 21"

TWO WOOD POSTS


511

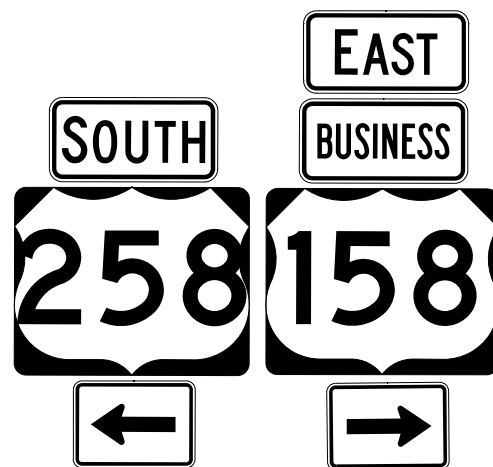

M3-3 24"X 12"
M1-4 30"X 24"
M6-1 21"X 15"
M3-2 24"X 12"
M4-3 24"X 12"
M1-4 30"X 24"
M6-1 21"X 15"

TWO WOOD POSTS


512



M3-2 24"X 12"
M1-4 30"X 24"
M3-1 24"X 12"
M1-4 30"X 24"

TWO WOOD POSTS


513



M2-1 21"X 15"
M4-3 24"X 12"
M1-4 30"X 24"

ONE WOOD POST


514

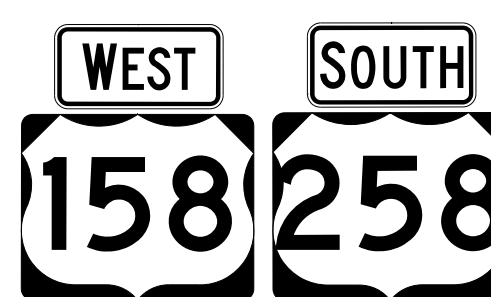

M3-4 24"X 12"
M1-4 30"X 24"
M3-3 24"X 12"
M1-4 30"X 24"

TWO WOOD POSTS


515

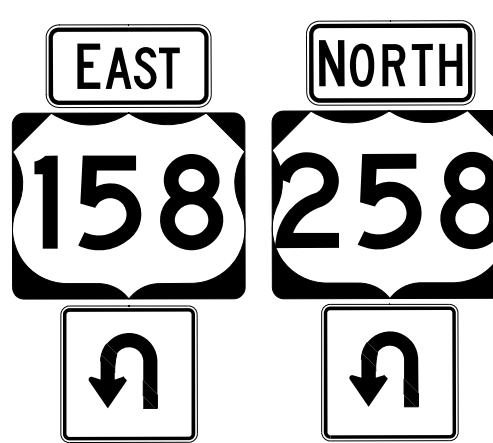

M3-2 24"X 12"
M1-4 30"X 24"
*U-TURN 21"X 21"
M3-1 24"X 12"
M1-4 30"X 24"
*U-TURN 21"X 21"

TWO WOOD POSTS


516

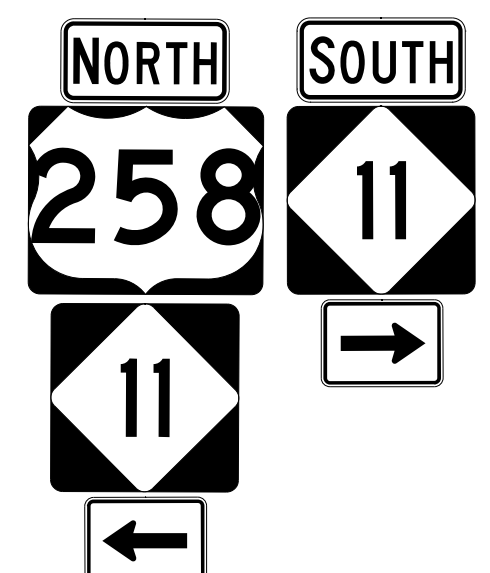

M3-1 24"X 12"
M1-4 30"X 24"
M1-5 24"X 24"
M6-1 21"X 15"
M3-3 24"X 12"
M1-5 24"X 24"
M6-1 21"X 15"


TWO WOOD POSTS

517

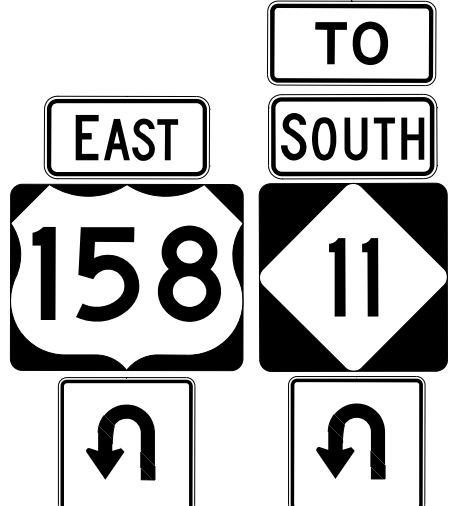

M3-2 24"X 12"
M1-4 30"X 24"
*U-TURN 21"X 21"
M4-5 24"X 12"
M3-3 24"X 12"
M1-5 24"X 24"
*U-TURN 21"X 21"

TWO WOOD POSTS




P: (919) 878-9560
8601 Six Forks Road, Forum 1, Suite 700
Raleigh, North Carolina 27615-3960
NC License No. F-0112

Engineers | Construction Managers | Planners | Scientists
www.rkk.com

Responsive People | Creative Solutions


518

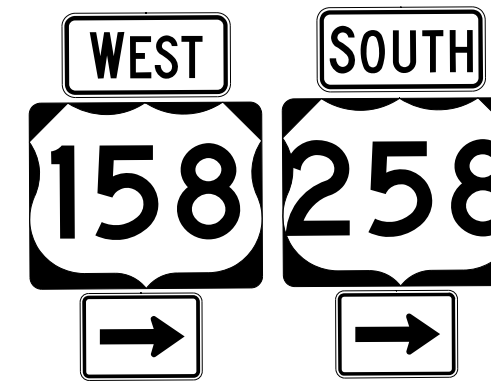

M3-4 24"X 12"
M1-4 30"X 24"
M6-1 21"X 15"
M3-3 24"X 12"
M1-4 30"X 24"
M6-1 21"X 15"

TWO WOOD POSTS


519



M3-1 24"X 12"
M1-4 30"X 24"
M1-5 24"X 24"

ONE WOOD POST

520



M3-3 24"X 12"
M1-5 24"X 24"

ONE WOOD POST

*U-TURN PANEL SEE SHEET SIGN-3F FOR SIGN DESIGN

TYPE "F" SIGNS

04/08/23-SCN-F.dgn