



521



M3-2
24"X 12"
M1-4
30"X 24"
M6-1
21"X 15"

ONE WOOD POST


526



M3-2
24"X 12"
M1-4
30"X 24"

ONE WOOD POST


522

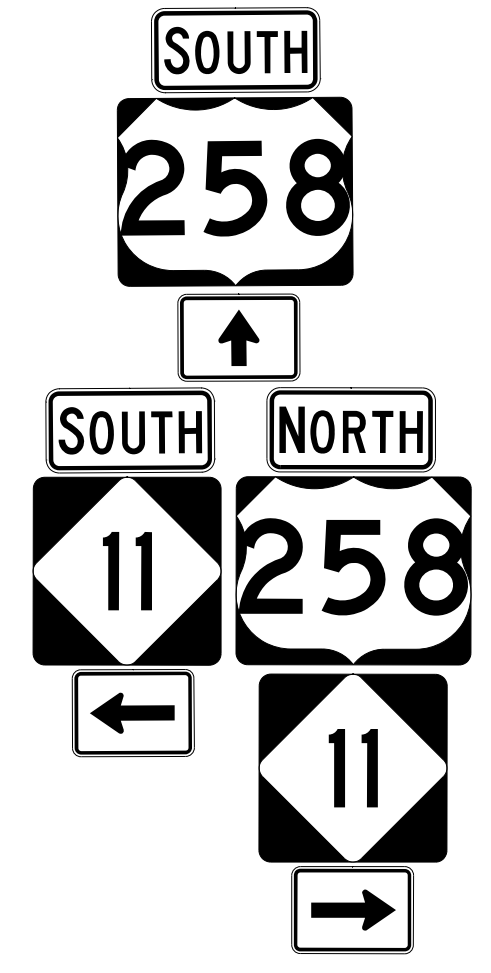

M3-3
24"X 12"
M1-4
30"X 24"
M6-3
21"X 15"
M3-1
24"X 12"
M1-5
24"X 24"
M6-1
21"X 15"

TWO WOOD POSTS


523

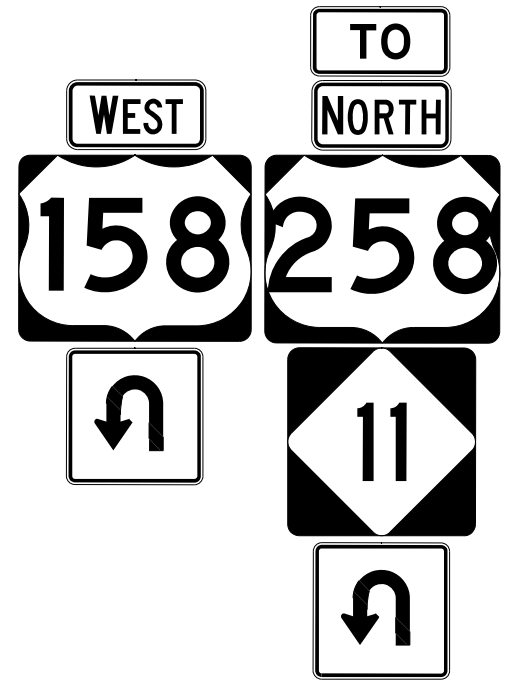

M3-4
24"X 12"
M1-4
30"X 24"
*U-TURN
21"X 21"
M4-5
24"X 12"
M3-1
24"X 12"
M1-4
30"X 24"
M1-5
24"X 24"
*U-TURN
21"X 21"

TWO WOOD POSTS


525



M2-1
21"X 15"
M1-4
30"X 24"
M1-5
24"X 24"

ONE WOOD POST

527

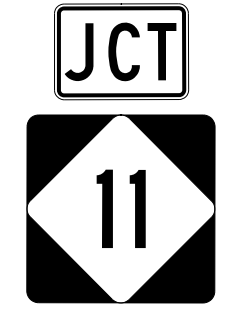

M2-1
21"X 15"
M1-5
24"X 24"

ONE WOOD POST

*U-TURN PANEL SEE SHEET SIGN-3F FOR SIGN DESIGN

01/09/23 11:35:01 AM F:\35281\35281-F.dgn

TYPE "F" SIGNS