


SIGN NUMBER: 301
TYPE: D
QUANTITY: 1
SIGN WIDTH: 6'-6"
HEIGHT: 3'-6"
TOTAL AREA: 22.8 Sq.Ft.
BORDER TYPE: FLUSH
RECESS: 0"
WIDTH: 0.75"
RADIUS: 2.25"
NO. Z BARS: 1
LENGTH: 1

BACKG COLOR: Green
COPY COLOR: White

SYMBOL	X	Y	WID	HT
AR_Type D	7.4	30.3	6	9
AR_Type D	8.5	18	6	9
AR_Type D	54.5	4.3	6	9

MAT'L: 0.125" (3.2 mm) ALUMINUM

DESIGN BY: A. TUTT
PROJECT ID: W-5701B
CHECKED BY: D. SEARS
LOCATION: -L- STA. 34+00
Jun 02, 2022
DIV: 1

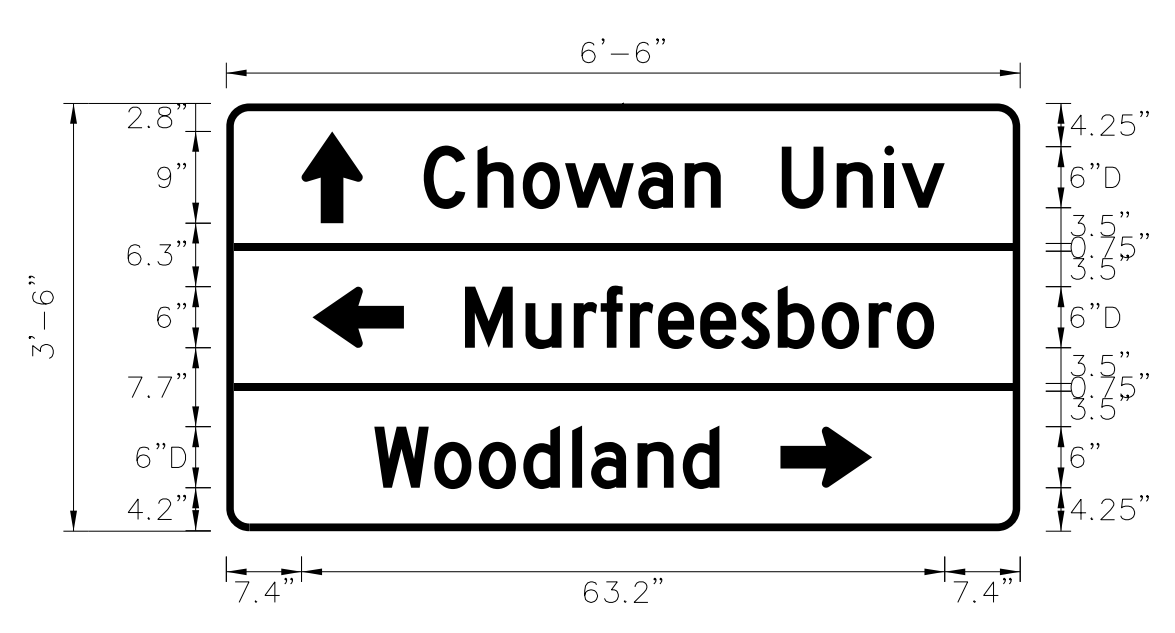

USE NOTES: 1,2

- Legend and border(except those that are colored black) shall be direct applied Grade C sheeting.
- Background shall be Grade C reflective sheeting.
- Shields: A, B, and C type arrows shall be on 0.032" (0.8mm) aluminum and demountable.

Spacing Factor is 1 unless specified otherwise

LETTER POSITIONS

Letter spacings are to start of next letter

Series/Size	Text Length
D 2000	51.2
D 2000	46.1
D 2000	33.9

FILENAME: W5701B_SGN_Des
NORTH CAROLINA D.O.T. SIGN DETAIL


SIGN NUMBER: 302,314
TYPE: D
QUANTITY: 2
SIGN WIDTH: 5'-0"
HEIGHT: 1'-6"
TOTAL AREA: 7.5 Sq.Ft.
BORDER TYPE: FLUSH
RECESS: 0"
WIDTH: 0.75"
RADIUS: 2.25"
NO. Z BARS: 1
LENGTH: 1

BACKG COLOR: Green
COPY COLOR: White

SYMBOL	X	Y	WID	HT
AR_Type D	43.3	6	6	9

MAT'L: 0.125" (3.2 mm) ALUMINUM

DESIGN BY: A. TUTT
PROJECT ID: W-5701B
CHECKED BY: D. SEARS
LOCATION: -Y2- STA. 12+00, -Y7- STA. 18+00
Jun 02, 2022
DIV: 1

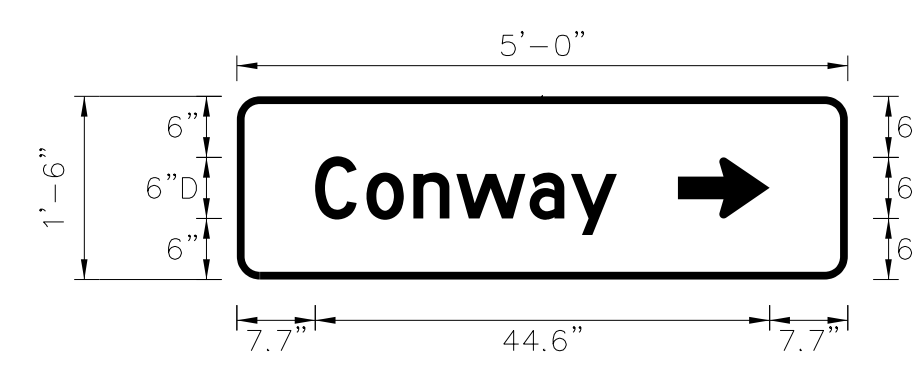

USE NOTES: 1,2

- Legend and border(except those that are colored black) shall be direct applied Grade C sheeting.
- Background shall be Grade C reflective sheeting.
- Shields: A, B, and C type arrows shall be on 0.032" (0.8mm) aluminum and demountable.

Spacing Factor is 1 unless specified otherwise

LETTER POSITIONS

Letter spacings are to start of next letter

Series/Size	Text Length
D 2000	29.6

FILENAME: W5701B_SGN_Des
NORTH CAROLINA D.O.T. SIGN DETAIL


SIGN NUMBER: 303
TYPE: D
QUANTITY: 1
SIGN WIDTH: 6'-6"
HEIGHT: 2'-6"
TOTAL AREA: 16.3 Sq.Ft.
BORDER TYPE: FLUSH
RECESS: 0"
WIDTH: 0.75"
RADIUS: 3.75"
NO. Z BARS: 1
LENGTH: 1

BACKG COLOR: Green
COPY COLOR: White

SYMBOL	X	Y	WID	HT
AR_Type D	63.1	12	6	9

MAT'L: 0.125" (3.2 mm) ALUMINUM

DESIGN BY: A. TUTT
PROJECT ID: W-5701B
CHECKED BY: D. SEARS
LOCATION: -Y1- OFFSITE
Oct 19, 2022
DIV: 1

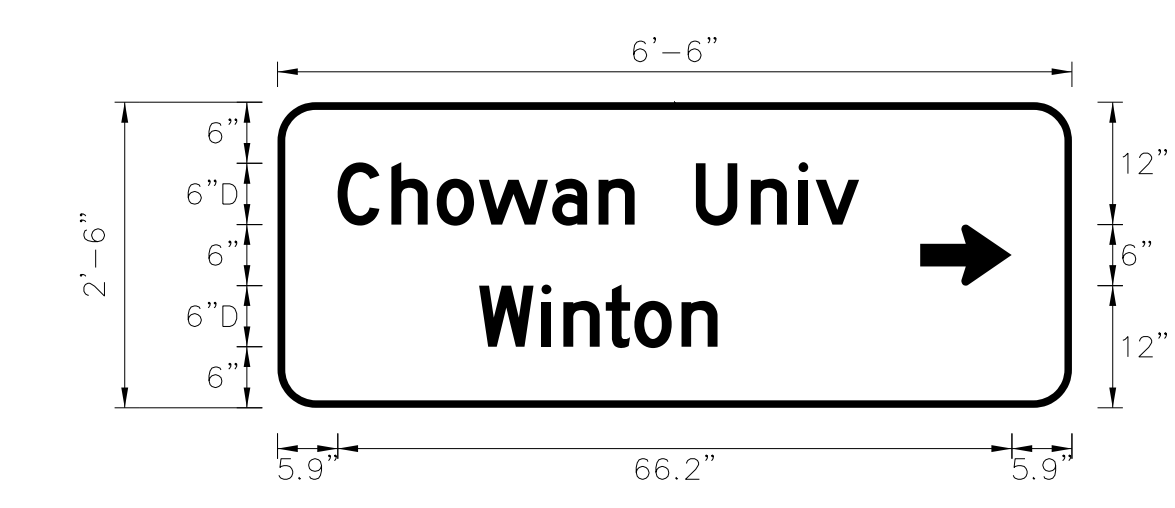

USE NOTES: 1,2

- Legend and border(except those that are colored black) shall be direct applied Grade C sheeting.
- Background shall be Grade C reflective sheeting.
- Shields: A, B, and C type arrows shall be on 0.032" (0.8mm) aluminum and demountable.

Spacing Factor is 1 unless specified otherwise

LETTER POSITIONS

Letter spacings are to start of next letter

Series/Size	Text Length
D 2000	51.2
D 2000	23.4

FILENAME: W5701B_SGN_Des
NORTH CAROLINA D.O.T. SIGN DETAIL


SIGN NUMBER: 304
TYPE: D
QUANTITY: 1
SIGN WIDTH: 7'-0"
HEIGHT: 2'-6"
TOTAL AREA: 17.5 Sq.Ft.
BORDER TYPE: FLUSH
RECESS: 0"
WIDTH: 0.75"
RADIUS: 2.25"
NO. Z BARS: 1
LENGTH: 1

BACKG COLOR: Green
COPY COLOR: White

SYMBOL	X	Y	WID	HT
AR_Type D				

MAT'L: 0.125" (3.2 mm) ALUMINUM

DESIGN BY: A. TUTT
PROJECT ID: W-5701B
CHECKED BY: D. SEARS
LOCATION: -L- STA. 44+50
Oct 10, 2022
DIV: 1

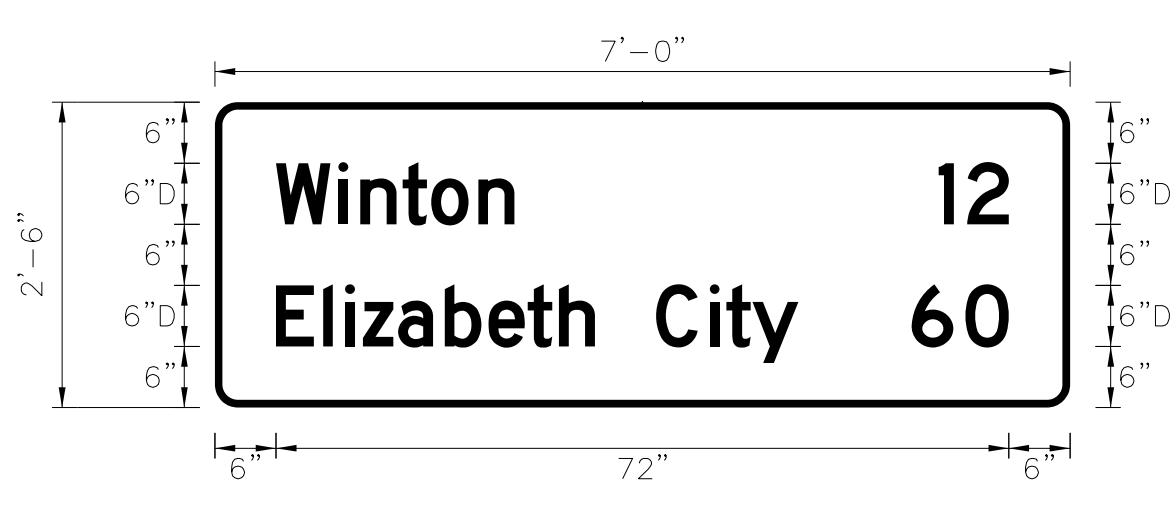

USE NOTES: 1,2

- Legend and border(except those that are colored black) shall be direct applied Grade C sheeting.
- Background shall be Grade C reflective sheeting.
- Shields: A, B, and C type arrows shall be on 0.032" (0.8mm) aluminum and demountable.

Spacing Factor is 1 unless specified otherwise

LETTER POSITIONS

Letter spacings are to start of next letter

Series/Size	Text Length
D 2000	23.4
D 2000	6.9
D 2000	51.3
D 2000	9.5

FILENAME: W5701B_SGN_Des
NORTH CAROLINA D.O.T. SIGN DETAIL