


APPROVED: *David T. Sears*  
069183P285741E  
 DATE: 1/9/2023

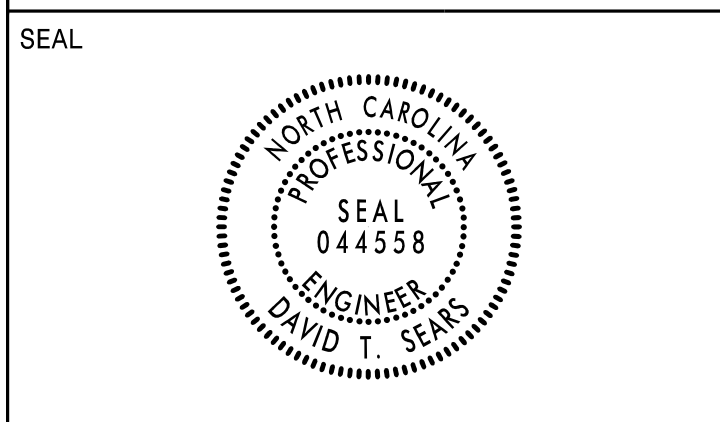

**DOCUMENT NOT CONSIDERED FINAL  
UNLESS ALL SIGNATURES COMPLETED**

SIGN NUMBER: 305 TYPE: D QUANTITY: 1 SIGN WIDTH: 6'-6" HEIGHT: 2'-6" TOTAL AREA: 16.3 Sq.Ft. BORDER TYPE: FLUSH RECESS: 0" WIDTH: 0.75" RADII: 2.25" NO. Z BARS: LENGTH:	BACKG COLOR: Green COPY COLOR: White SYMBOL AR_Type D 14.6 19.3 6 9 AR_Type D 60.5 4.7 6 9 MAT'L: 0.125" (3.2 mm) ALUMINUM	DESIGN BY: A. TUTT PROJECT ID: W-5701B CHECKED BY: D. SEARS LOCATION: -L- STA. 45+50 Jun 02, 2022 DIV: 1
---	---	---

USE NOTES: 1,2

- Legend and border(except those that are colored black) shall be direct applied Grade C sheeting.
- Background shall be Grade C reflective sheeting.
- Shields; A, B, and C type arrows shall be on 0.032" (0.8mm) aluminum and demountable.

Spacing Factor is 1 unless specified otherwise

LETTER POSITIONS

Letter spacings are to start of next letter

Series/Size	Text Length
D 2000	33.9
D 2000	46.1

FILENAME: W5701B\_SGN\_Des NORTH CAROLINA D.O.T. SIGN DETAIL

SIGN NUMBER: 306 TYPE: D QUANTITY: 1 SIGN WIDTH: 7'-0" HEIGHT: 2'-6" TOTAL AREA: 17.5 Sq.Ft. BORDER TYPE: FLUSH RECESS: 0" WIDTH: 0.75" RADII: 3.75" NO. Z BARS: LENGTH:	BACKG COLOR: Green COPY COLOR: White SYMBOL MAT'L: 0.125" (3.2 mm) ALUMINUM	DESIGN BY: A. TUTT PROJECT ID: W-5701B CHECKED BY: D. SEARS LOCATION: -L- STA. 46+50 Oct 10, 2022 DIV: 1
---	--	---

USE NOTES: 1,2

- Legend and border(except those that are colored black) shall be direct applied Grade C sheeting.
- Background shall be Grade C reflective sheeting.
- Shields; A, B, and C type arrows shall be on 0.032" (0.8mm) aluminum and demountable.

Spacing Factor is 1 unless specified otherwise

LETTER POSITIONS

Letter spacings are to start of next letter

Series/Size	Text Length
D 2000	53.9
C 2000	67.5

FILENAME: W5701B\_SGN\_Des NORTH CAROLINA D.O.T. SIGN DETAIL

SIGN NUMBER: 307 TYPE: D QUANTITY: 1 SIGN WIDTH: 5'-6" HEIGHT: 3'-0" TOTAL AREA: 16.5 Sq.Ft. BORDER TYPE: FLUSH RECESS: 0" WIDTH: 1" RADII: 4.5" NO. Z BARS: LENGTH:	BACKG COLOR: Green COPY COLOR: White SYMBOL MAT'L: 0.125" (3.2 mm) ALUMINUM	DESIGN BY: A. TUTT PROJECT ID: W-5701B CHECKED BY: D. SEARS LOCATION: -L- STA. 52+00 Oct 10, 2022 DIV: 1
---	--	---

USE NOTES: 1,2

- Legend and border(except those that are colored black) shall be direct applied Grade C sheeting.
- Background shall be Grade C reflective sheeting.
- Shields; A, B, and C type arrows shall be on 0.032" (0.8mm) aluminum and demountable.

Spacing Factor is 1 unless specified otherwise

LETTER POSITIONS

Letter spacings are to start of next letter

Series/Size	Text Length
EM 2000	55.2
E 2000	45.8
E 2000	35.9

FILENAME: W5701B\_SGN\_Des NORTH CAROLINA D.O.T. SIGN DETAIL

SIGN NUMBER: 308 TYPE: D QUANTITY: 1 SIGN WIDTH: 6'-6" HEIGHT: 3'-0" TOTAL AREA: 19.5 Sq.Ft. BORDER TYPE: FLUSH RECESS: 0" WIDTH: 1" RADII: 4.5" NO. Z BARS: LENGTH:	BACKG COLOR: Green COPY COLOR: White SYMBOL MAT'L: 0.125" (3.2 mm) ALUMINUM	DESIGN BY: A. TUTT PROJECT ID: W-5701B CHECKED BY: D. SEARS LOCATION: -L- STA. 52+00 Oct 10, 2022 DIV: 1
---	--	---

USE NOTES: 1,2

- Legend and border(except those that are colored black) shall be direct applied Grade C sheeting.
- Background shall be Grade C reflective sheeting.
- Shields; A, B, and C type arrows shall be on 0.032" (0.8mm) aluminum and demountable.

Spacing Factor is 1 unless specified otherwise

LETTER POSITIONS

Letter spacings are to start of next letter

Series/Size	Text Length
EM 2000	55.2
E 2000	65.9
E 2000	35.9

FILENAME: W5701B\_SGN\_Des NORTH CAROLINA D.O.T. SIGN DETAIL