



### PROJECT NOTES

- 1 DISPOSAL OF SUPPORT, WOOD
- 2 DISPOSAL OF SIGN, D, E OR F
- 3 SIGN ERECTION, TYPE D, E, AND F
- 4 SIGN ERECTION, RELOCATE SIGN TYPE D
- 5 DISPOSAL OF FLASHER SYSTEM

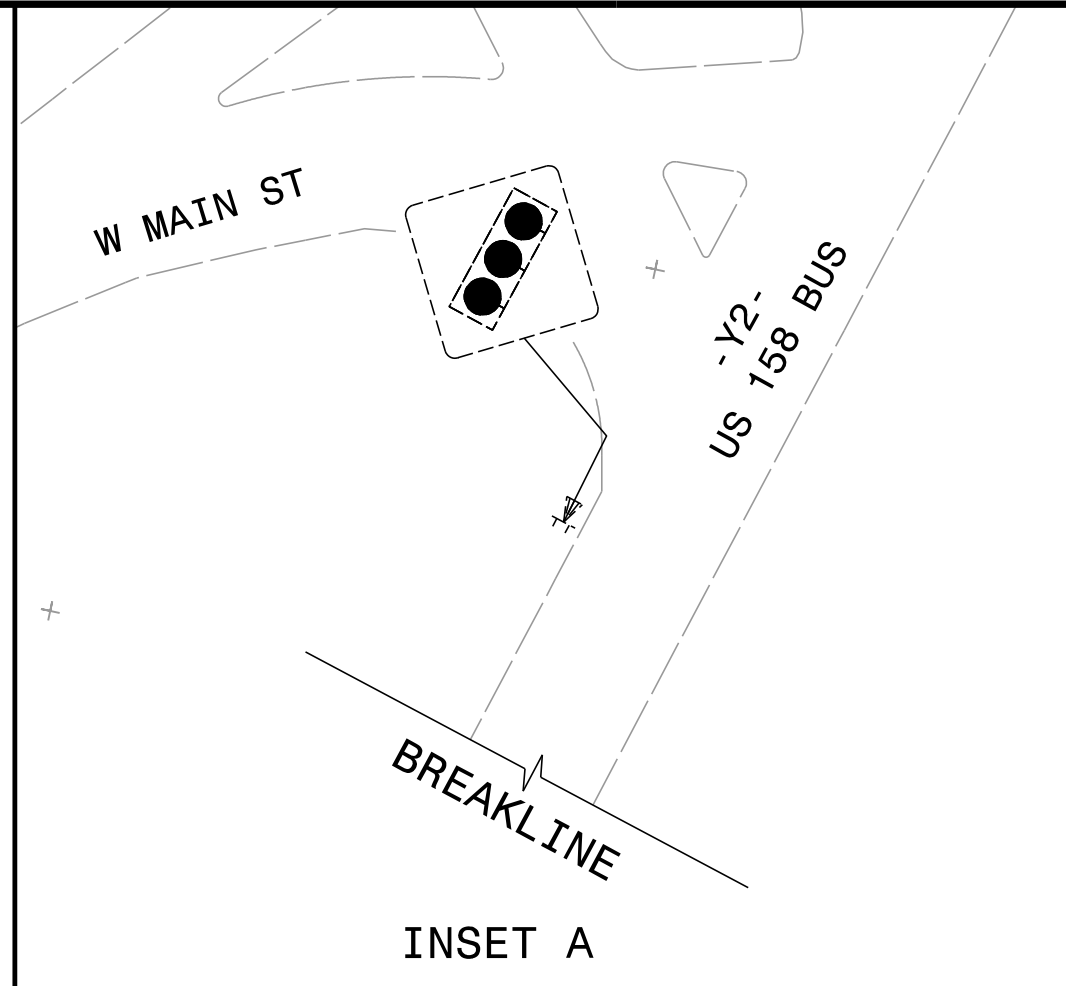

PROJECT REFERENCE NO. W-5701B	SHEET NO. SIGN-6
APPROVED: <i>David J. Sears</i> 1/9/2023	
DATE: 1/9/2023	
SEAL 	
DOCUMENT NOT CONSIDERED FINAL UNLESS ALL SIGNATURES COMPLETED	

MAD 83NA 2011

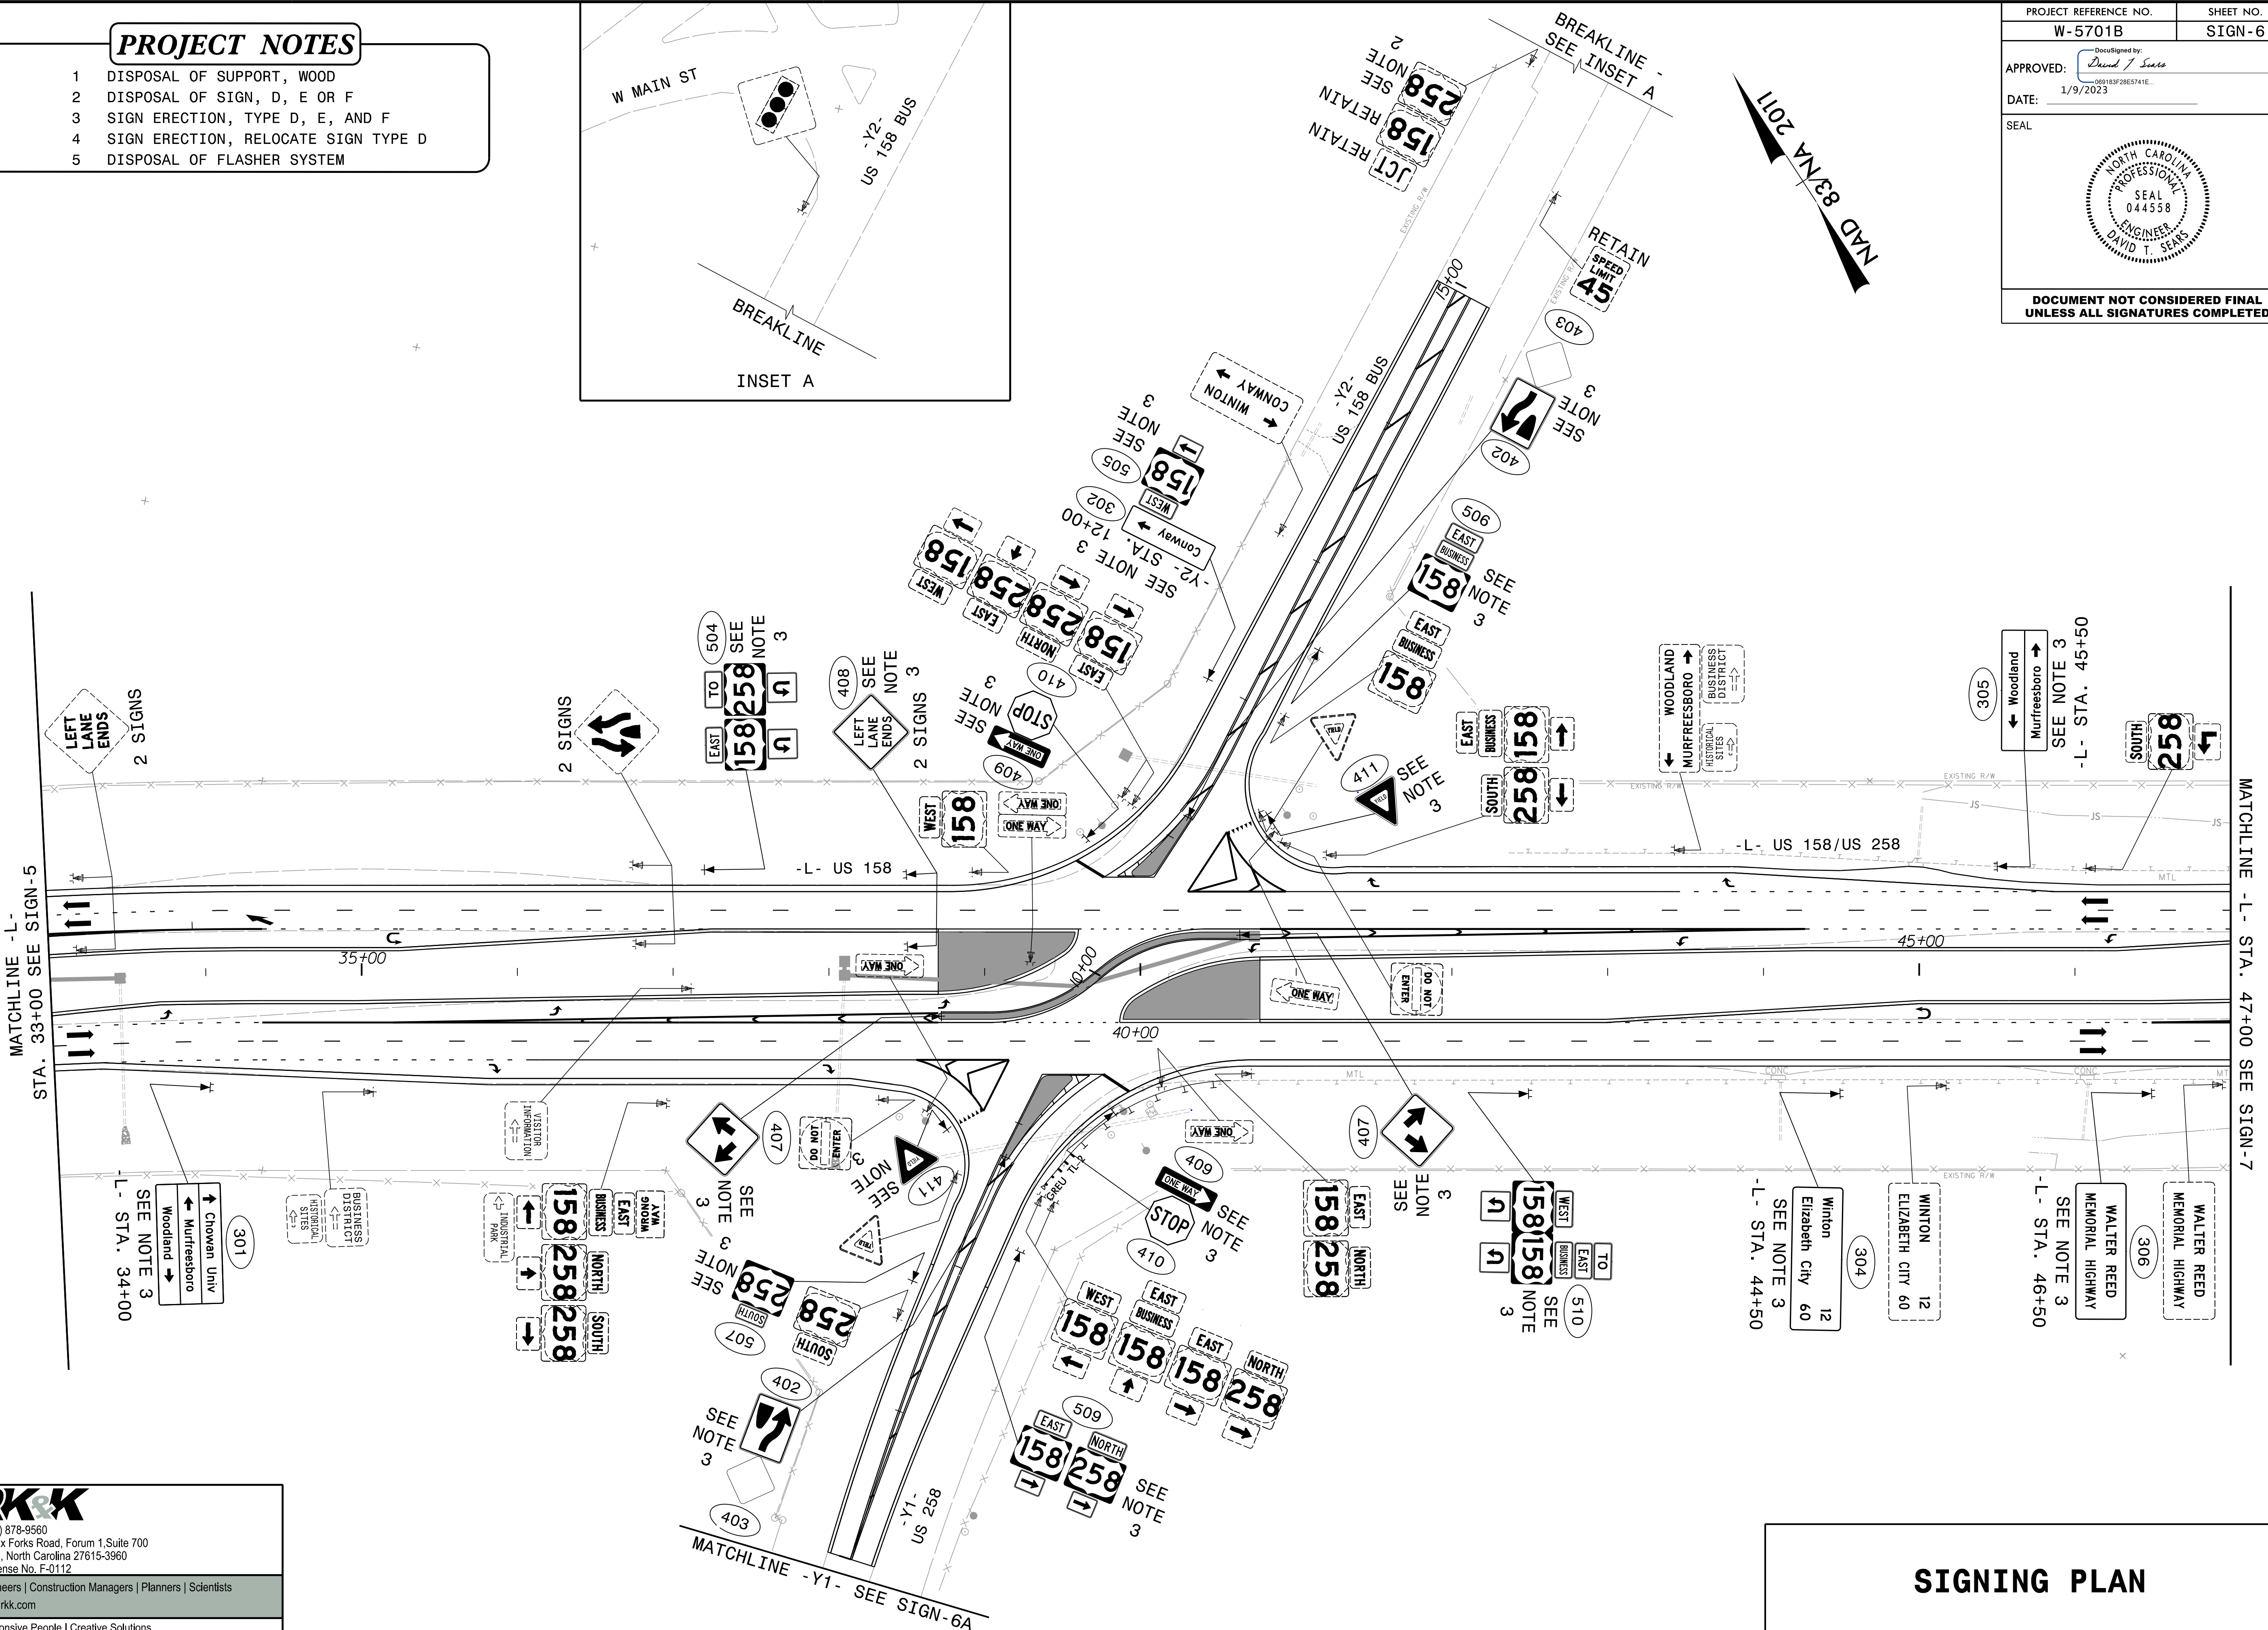

### SIGNING PLAN

R:\2023\11\11\Signing\CADD\Signing Layout Plans\K5701B\_SGN\_PSH06.dgn  
1/9/2023 11:11:11 AM

P: (919) 878-9560  
 8601 Six Forks Road, Forum 1, Suite 700  
 Raleigh, North Carolina 27615-3960  
 NC License No. F-0112  
 Engineers | Construction Managers | Planners | Scientists  
 www.rkk.com  
 Responsive People | Creative Solutions