


NAD 83/NA 2011

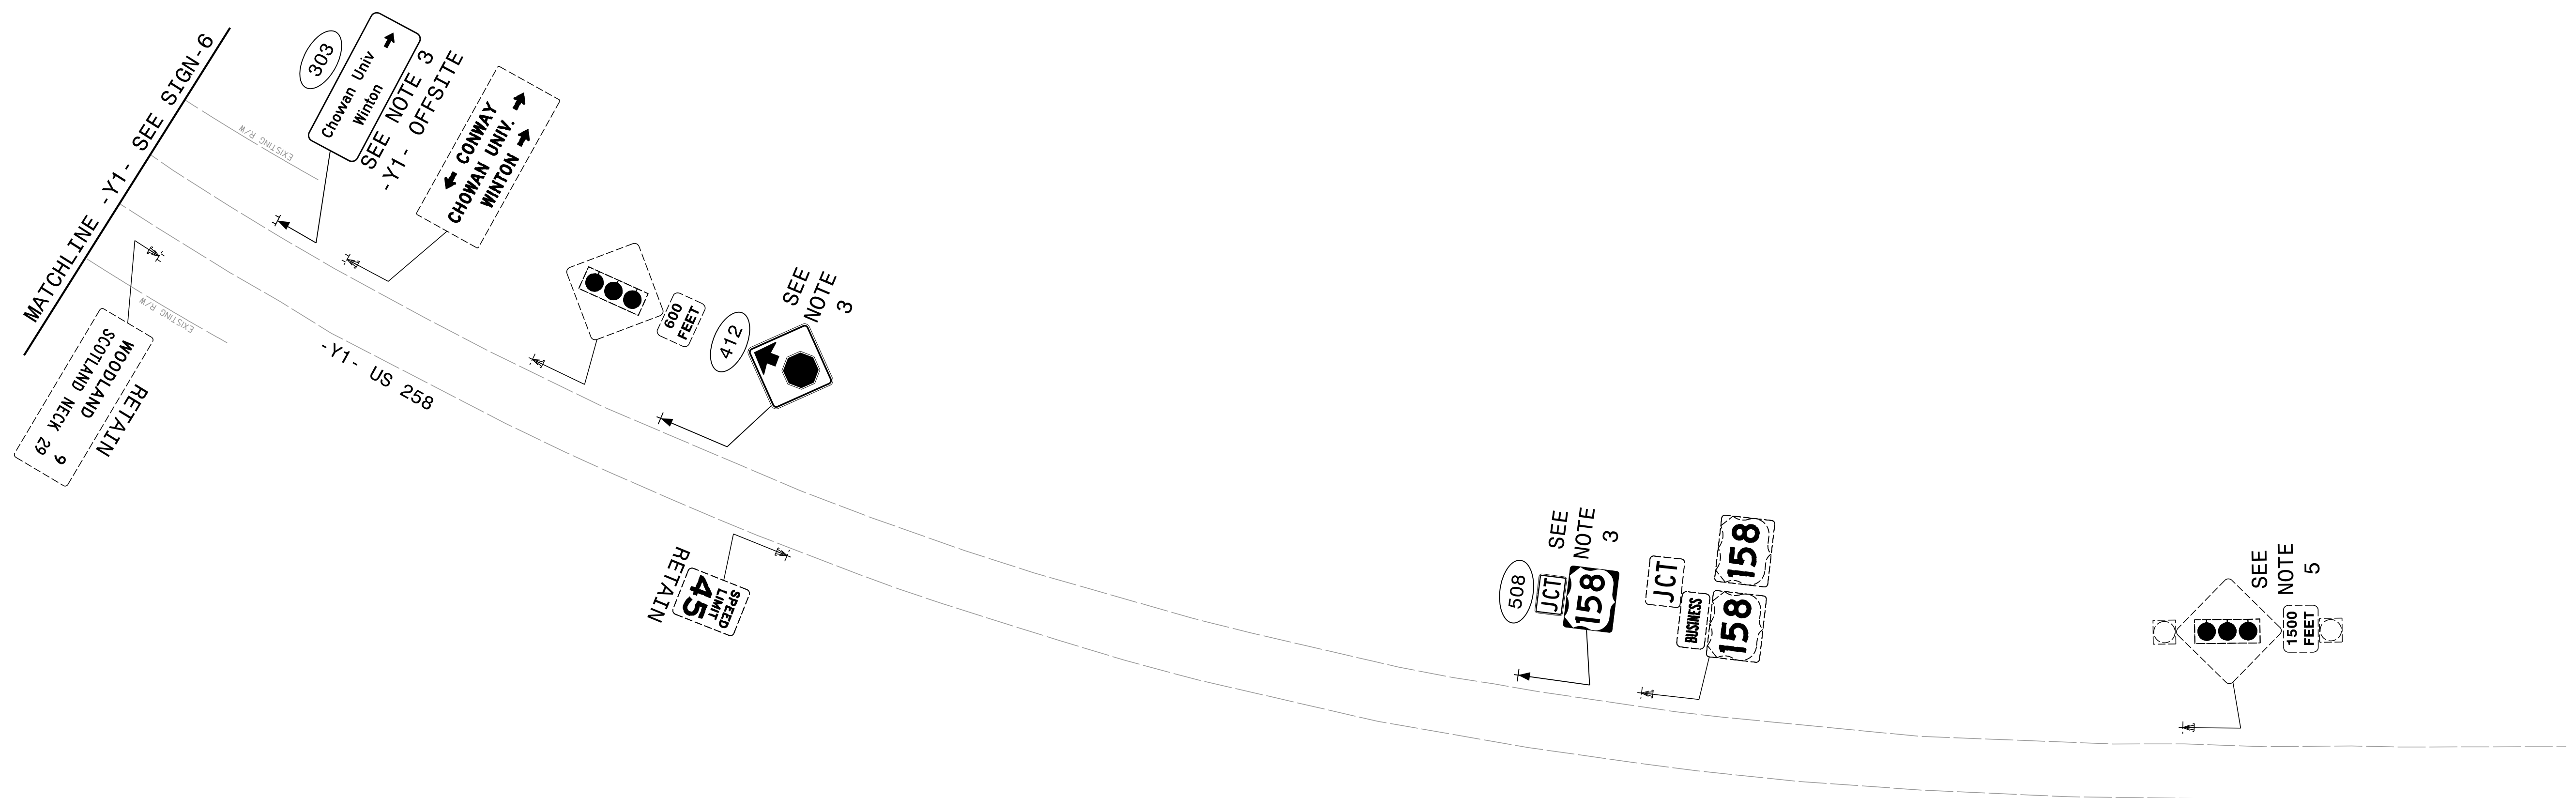

- PROJECT NOTES**
- 1 DISPOSAL OF SUPPORT, WOOD
  - 2 DISPOSAL OF SIGN, D, E OR F
  - 3 SIGN ERECTION, TYPE D, E, AND F
  - 4 SIGN ERECTION, RELOCATE SIGN TYPE D
  - 5 DISPOSAL OF FLASHER SYSTEM

**SIGNING PLAN**