


**NAD 83/NA 2011**

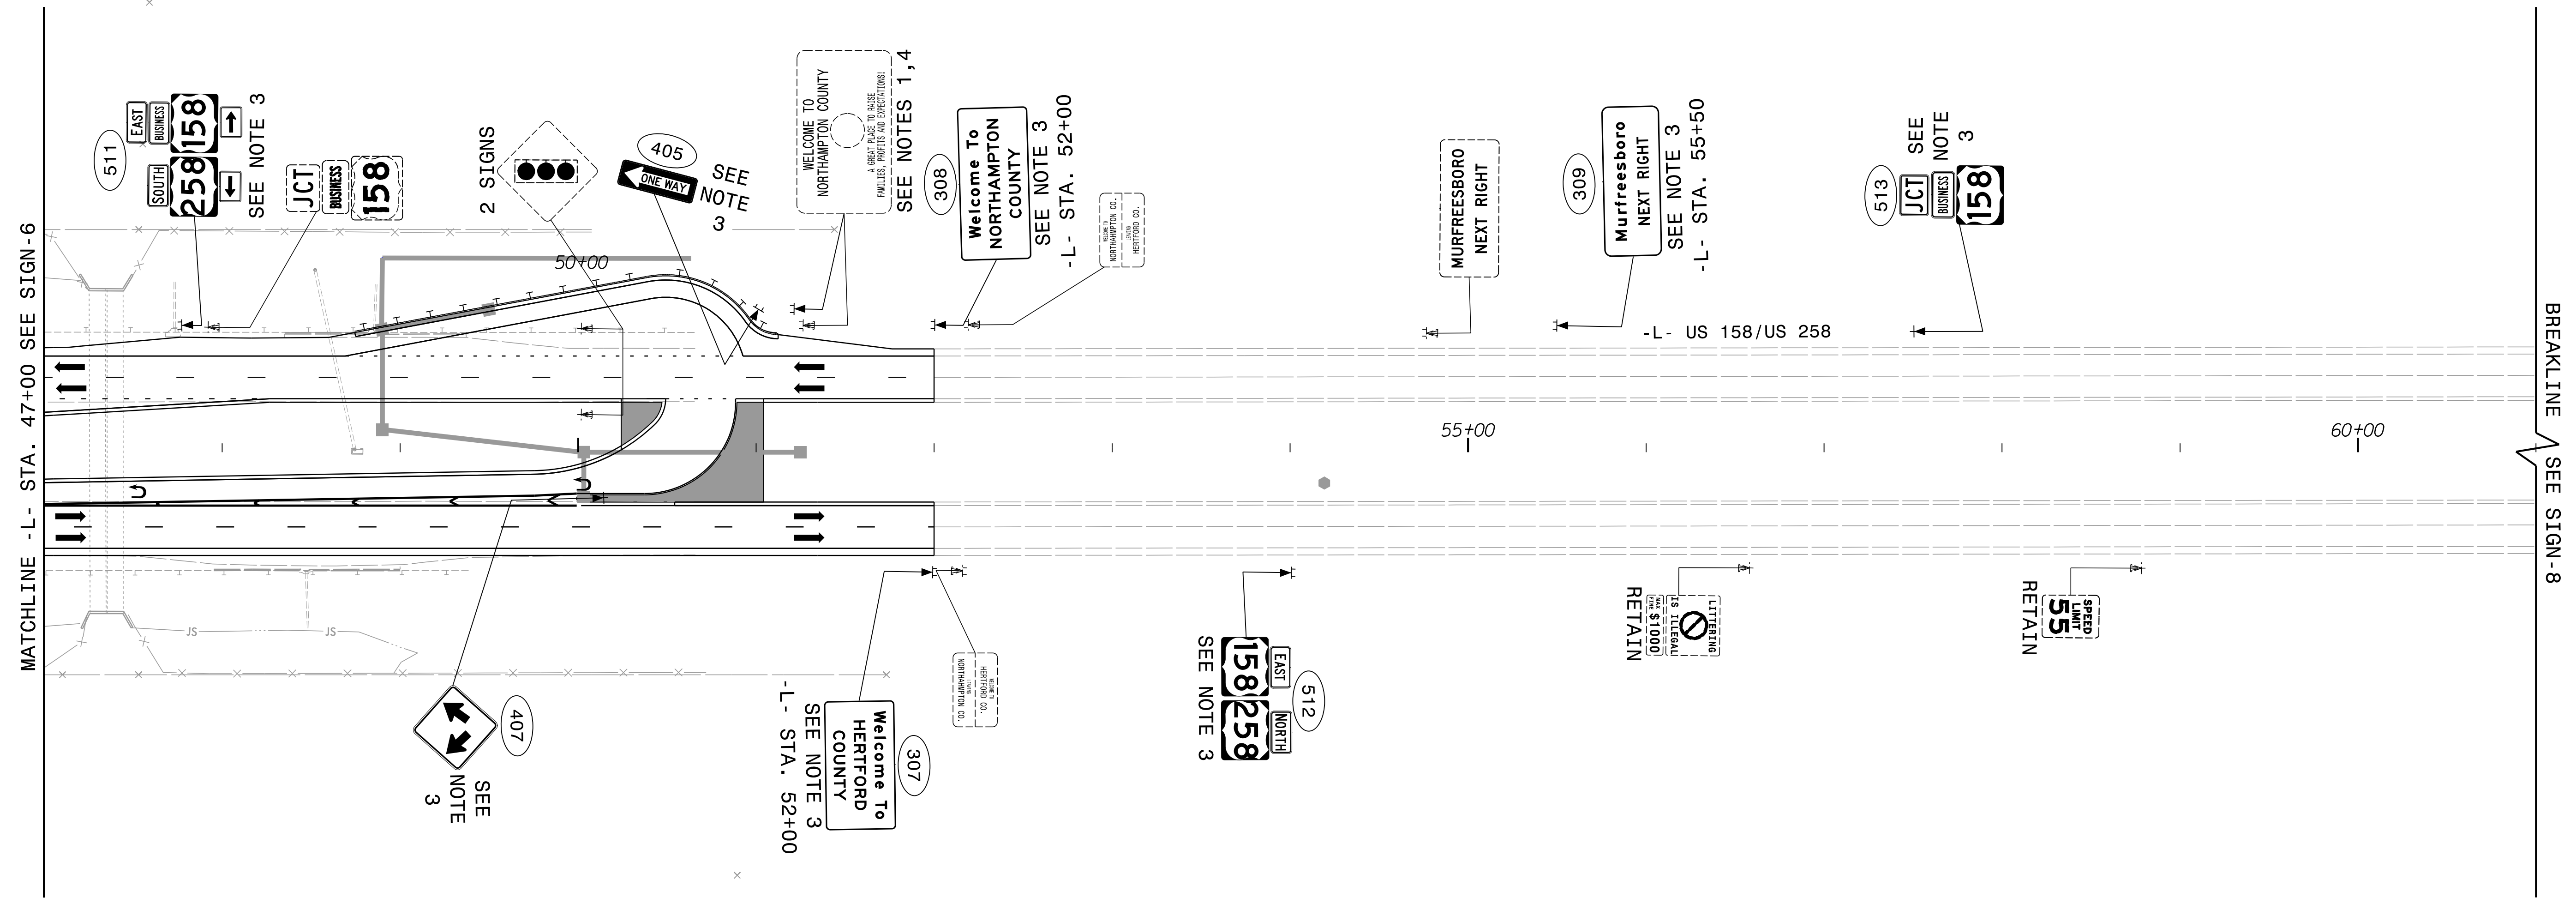

K:\2023\11\11\Traffic\Signing\CADD\Signing Layout Plans\K5701B\_SGN\_PSH07.dgn  
 1/9/2023 10:48:11 AM  
 cleap

**RK&K**  
 P: (919) 878-9560  
 8601 Six Forks Road, Forum 1, Suite 700  
 Raleigh, North Carolina 27615-3960  
 NC License No. F-0112  
 Engineers | Construction Managers | Planners | Scientists  
 www.rkk.com  
 Responsive People | Creative Solutions

- PROJECT NOTES**
- 1 DISPOSAL OF SUPPORT, WOOD
  - 2 DISPOSAL OF SIGN, D, E OR F
  - 3 SIGN ERECTION, TYPE D, E, AND F
  - 4 SIGN ERECTION, RELOCATE SIGN TYPE D
  - 5 DISPOSAL OF FLASHER SYSTEM

**SIGNING PLAN**