


6/23/16

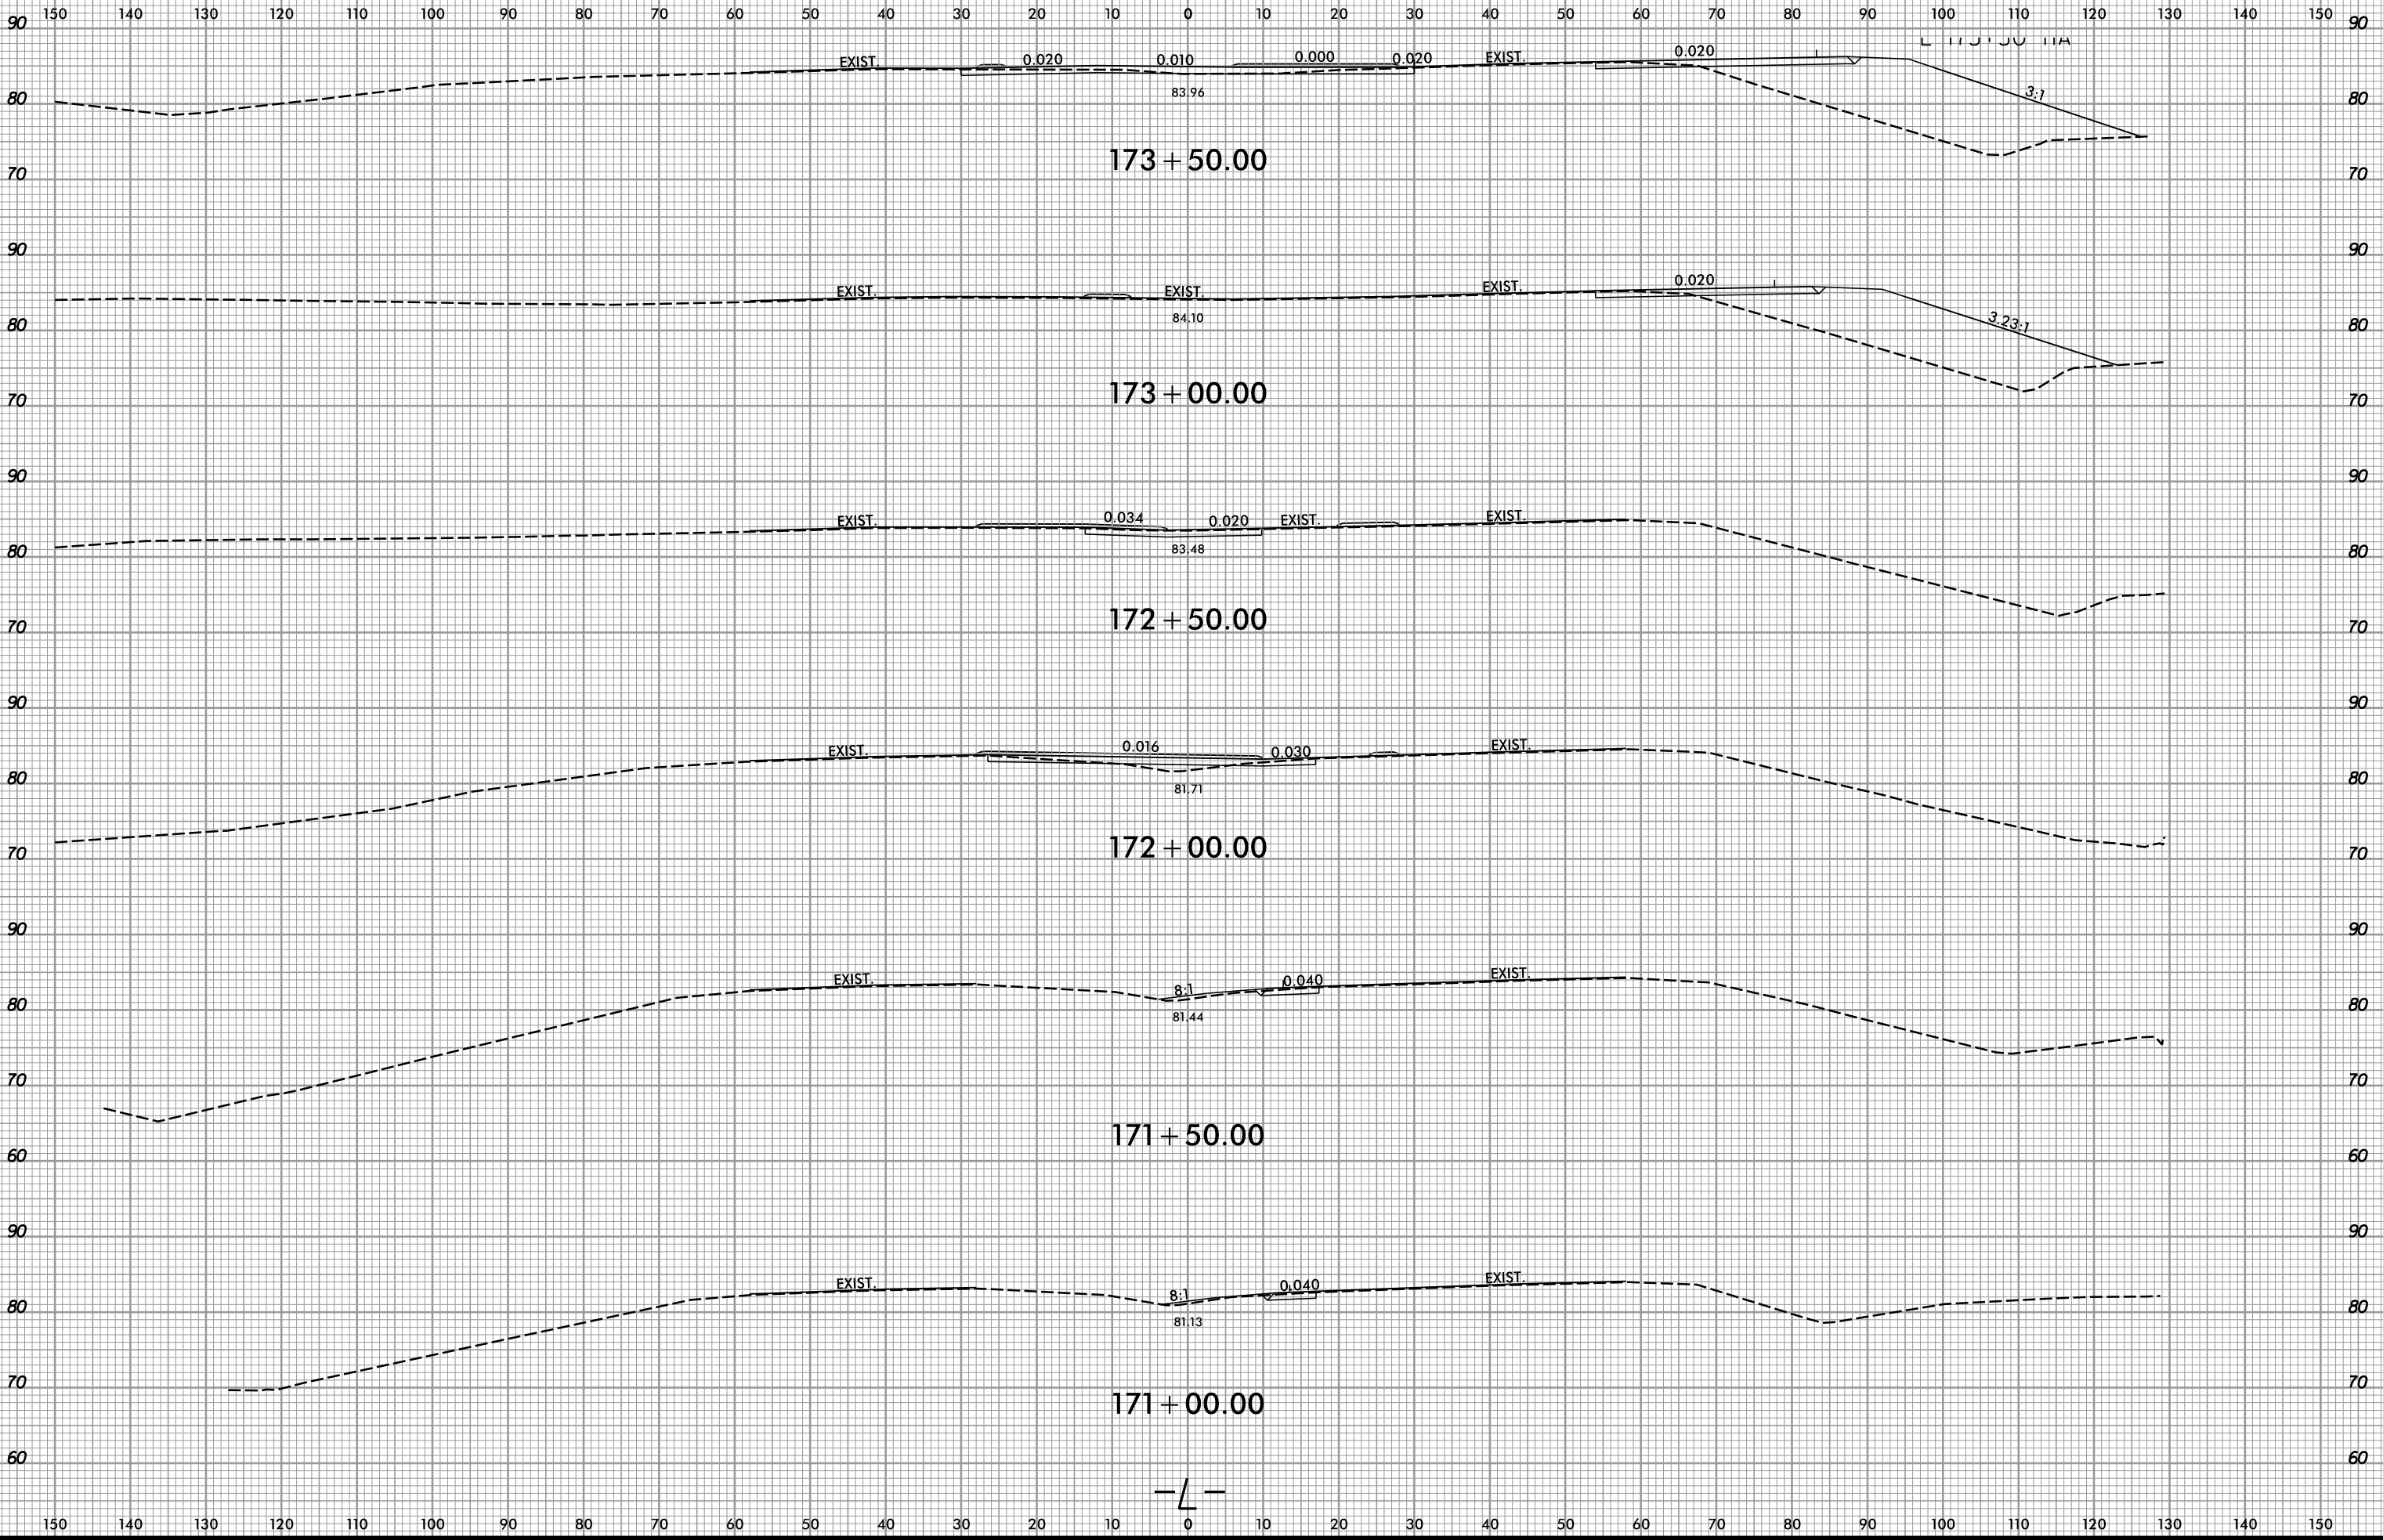

10/28/2022
R:\Roadway\W5701B_Rdy_XPL_L.dgn
gssals