
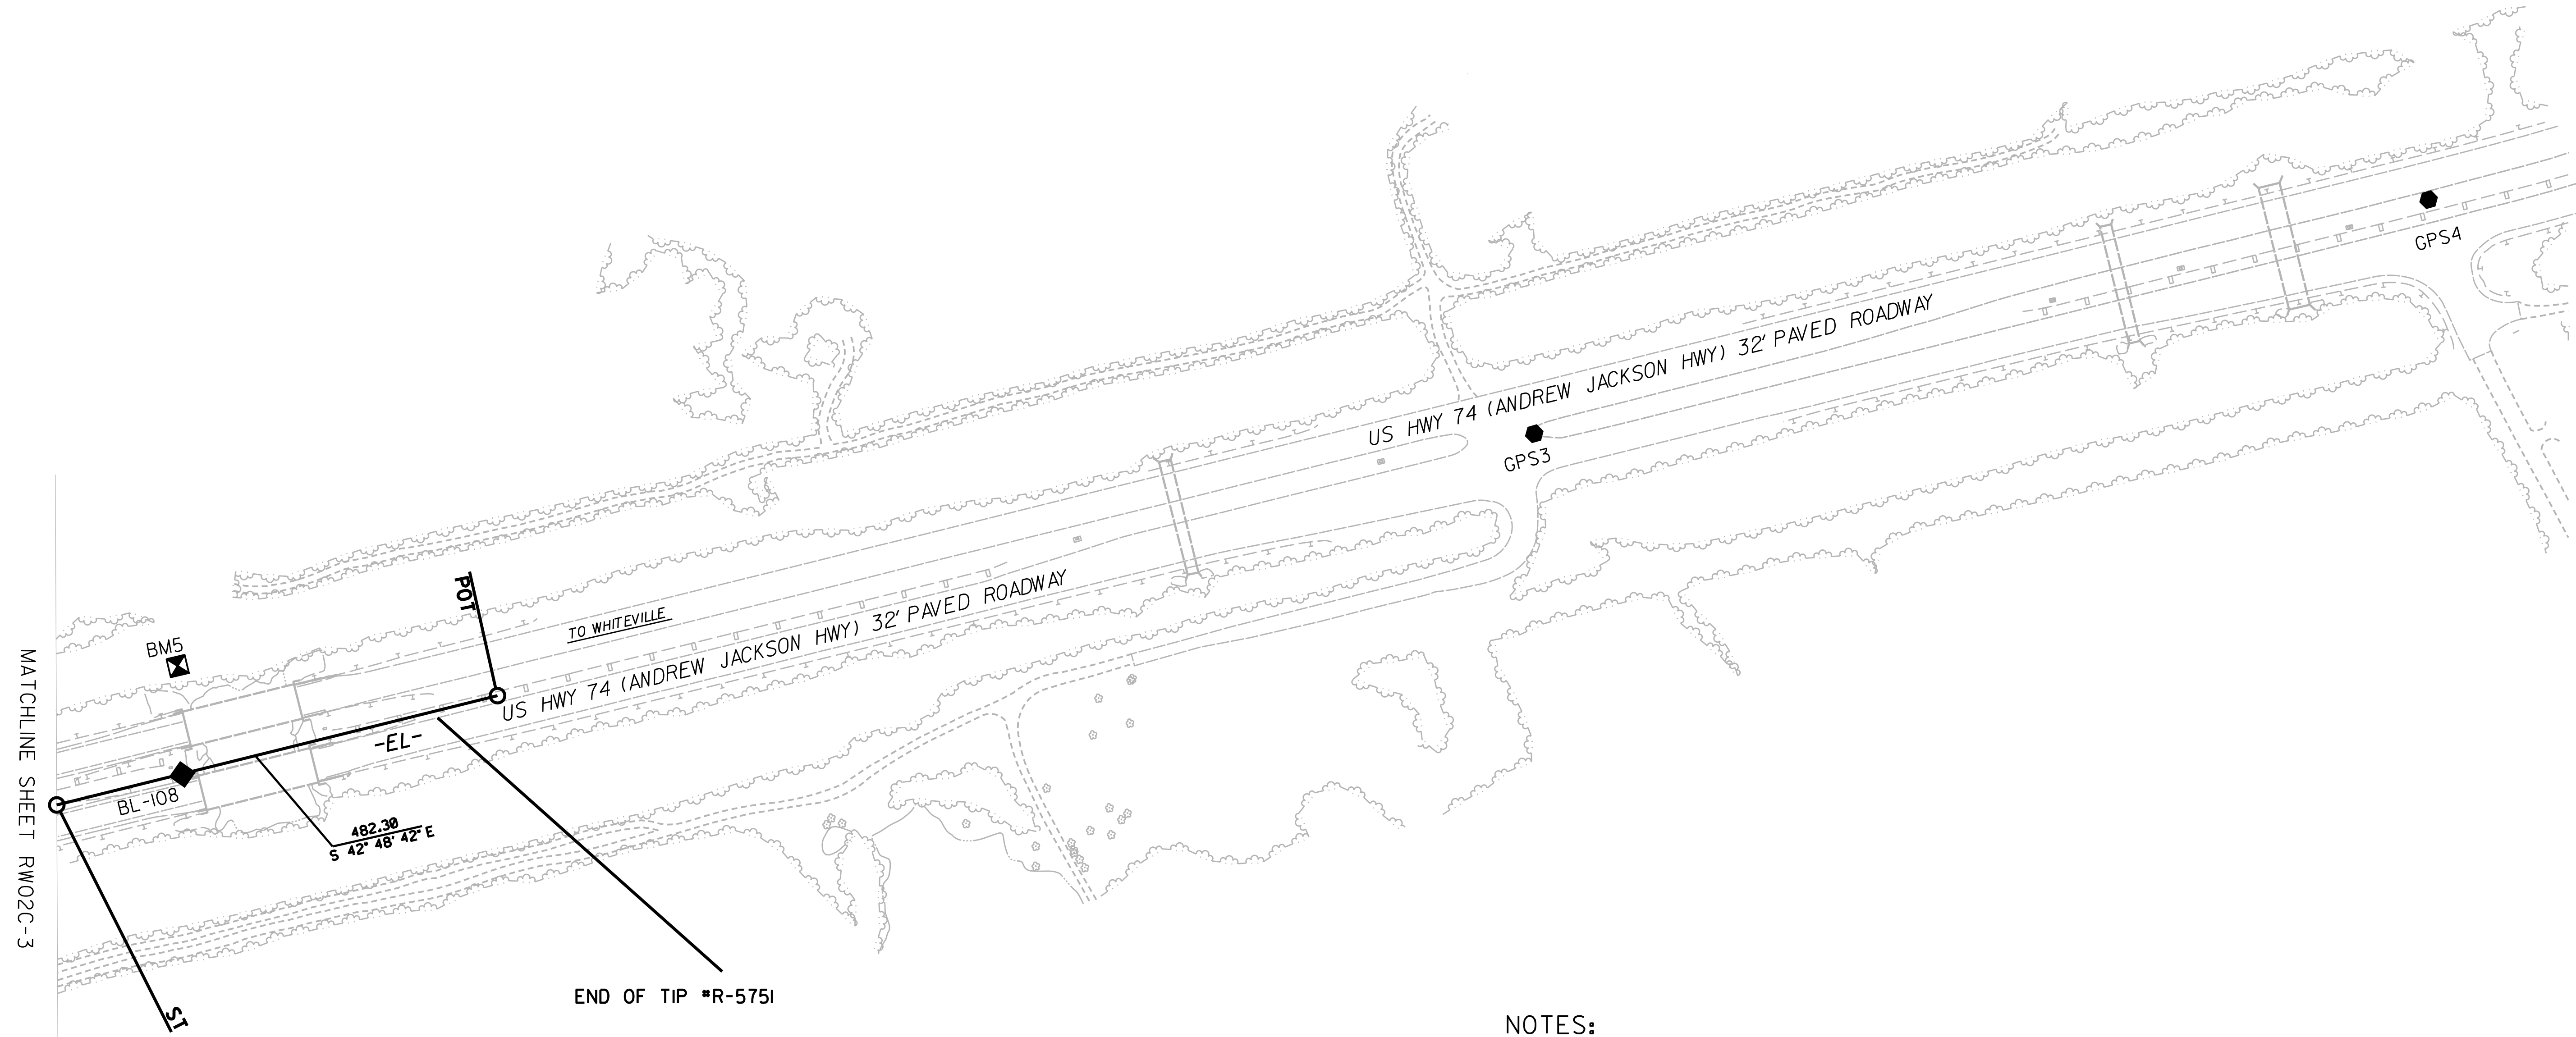


PROJECT REFERENCE NO.	SHEET NO.
R-5751	RW02C-5
Location and Surveys	

SURVEY CONTROL SHEET

W/ EXISTING CENTERLINE ALIGNMENTS PRIOR TO CONSTRUCTION

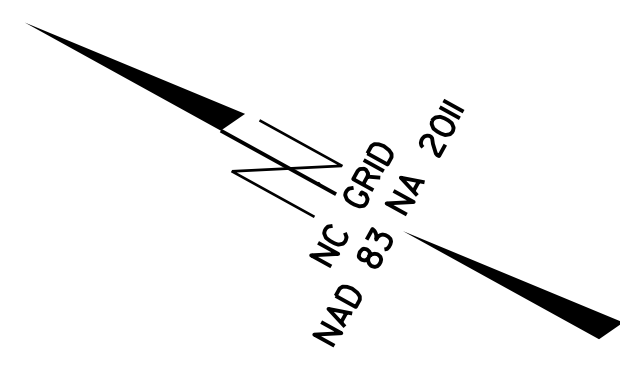

NOTES:

1. PROJECT CONTROL WAS ESTABLISHED USING GNSS, THE GLOBAL NAVIGATION SATELLITE SYSTEM.
2. THE SURVEY CONTROL DATA FOR THIS PROJECT HAS BEEN COMPILED FROM VARIOUS SOURCES. IF FURTHER INFORMATION REGARDING PROJECT CONTROL IS NEEDED, PLEASE CONTACT THE LOCATION AND SURVEYS UNIT.

04 SEP 2018 07:28 from: SEP1\IR-5751 Revised Control Sheets 8.30.18\final revised files\IR5751 revised control sheets 180830\IR5751-1s_RW02C-5_180830.dgn
 6/2/19

REVISIONS