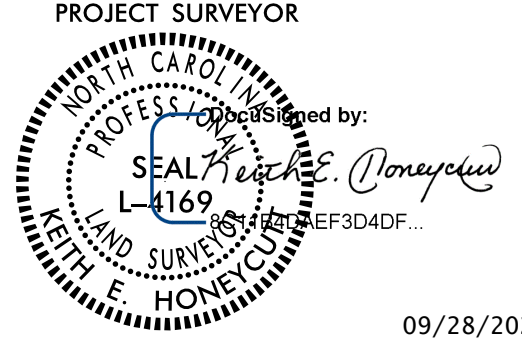
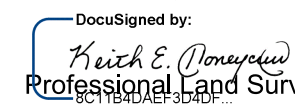


RIGHT OF WAY CONTROL SHEET

PROJECT REFERENCE NO. R-5751	SHEET NO. RW03E-1
Location and Surveys	
NCDOT DIVISION 6 LOCATION AND SURVEYS 4834 US HWY 301 S HOPE MILLS, NC 28348	
PROJECT SURVEYOR  09/28/2022	
DOCUMENT NOT CONSIDERED FINAL UNLESS ALL SIGNATURES COMPLETED	

I, Keith E Honeycutt, PLS, certify that the right of way and permanent easement monumentation for this project shown herein was completed under my direct and responsible charge from an actual survey made under my supervision; that all horizontal closures had a minimum ratio of precision of 1:10,000 (Class A). Field work was performed in March 2022, and all coordinates are based on NAD83/2011; That this survey was performed to meet the requirements of 21NCAC 56.1600 as applicable.

This 29th day of September, 2022.


 Professional Land Surveyor L-4169



ROW MARKER IRON PIN AND CAP-E

ALIGN	STATION	OFFSET	NORTH	EAST
Y1A	16+00.00	-30.00	256499.1365	2006307.8013
Y1A	16+00.00	-65.00	256532.1993	2006319.2840
Y1A	16+41.16	-65.00	256518.6824	2006358.1848
Y1A	18+97.36	-65.00	256434.5566	2006600.1770
Y1A	19+91.59	36.00	256312.6177	2006662.0124
Y1A	33+70.00	-153.79	257110.1546	2007683.6183
Y1A	33+00.00	130.00	256863.4714	2007840.4097
Y1A	32+50.00	-120.00	257000.0584	2007625.1332
Y1A	24+25.00	-80.00	256454.9579	2007067.5414
Y1A	24+25.00	90.00	256295.9469	2007127.6706
Y1A	27+63.44	-80.00	256620.6791	2007317.8718
Y1A	27+63.44	90.00	256503.2206	2007440.7682
Y1A	18+97.36	36.00	256339.1569	2006567.0124
Y1A	17+50.00	36.00	256387.5446	2006427.8227
Y1A	17+00.00	30.00	256409.6300	2006382.5653
Y1A	24+25.00	-65.00	256440.9275	2007072.8469

ROW MARKER IRON PIN AND CAP-E

ALIGN	STATION	OFFSET	NORTH	EAST
Y1C	42+55.00	130.00	257590.8630	2008497.3199
Y1C	48+19.45	103.83	258138.8173	2008721.4062
Y1C	48+94.89	-334.16	258334.4176	2008323.0757
Y1C	50+61.58	-495.49	258505.9174	2008199.3529

ROW MARKER IRON PIN AND CAP-E

ALIGN	STATION	OFFSET	NORTH	EAST
Y1RPA	17+00.00	56.05	256578.9567	2008677.2981
Y1RPA	22+16.33	125.00	257099.2599	2008652.5446
Y1RPA	25+50.00	125.00	257444.3605	2008505.7689

ROW MARKER IRON PIN AND CAP-E

ALIGN	STATION	OFFSET	NORTH	EAST
Y1RPC	22+07.48	503.07	257487.5401	2007138.5677
Y1RPC	23+48.68	454.34	257317.7508	2007246.4158

ROW MARKER IRON PIN AND CAP-E

ALIGN	STATION	OFFSET	NORTH	EAST
Y1RPD	15+90.00	-56.16	256552.3137	2008329.4262
Y1RPD	21+00.00	-110.00	256872.3813	2007942.3862

ROW MARKER IRON PIN AND CAP-E

ALIGN	STATION	OFFSET	NORTH	EAST
SRA	13+60.00	-30.28	256170.1872	2007260.4848

NOTES:

1. IF FURTHER INFORMATION REGARDING PROJECT CONTROL IS NEEDED PLEASE CONTACT THE LOCATION AND SURVEYS UNIT.
2. PROJECT CONTROL WAS ESTABLISHED USING GNSS, THE GLOBAL NAVIGATION SATELLITE SYSTEM.
3. RIGHT OF WAY MONUMENTATION ESTABLISHED MARCH 2022.

REVISIONS

6/2/09

S:\SEP-2022\1153\HOPE MILLS_PROJECTS\Control Sheets\5751\revision-220920\work\5751.lis_rw03e-1.dgn
 22-SEP-2022 11:53
 jbnorr13