


### Location and Surveys

NCDOT DIVISION 6  
 LOCATION AND SURVEYS  
 4834 US HWY 301 S  
 HOPE MILLS, NC 28348

PROJECT SURVEYOR

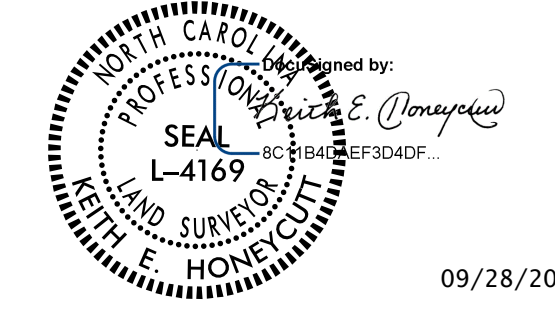

09/28/2022

DOCUMENT NOT CONSIDERED FINAL UNLESS ALL SIGNATURES COMPLETED


I, Keith E Honeycutt, PLS, certify that the right of way and permanent easement monumentation for this project shown herein was completed under my direct and responsible charge from an actual survey made under my supervision; that all horizontal closures had a minimum ratio of precision of 1:10,000 (Class A). Field work was performed in March 2022, and all coordinates are based on NAD83/2011; That this survey was performed to meet the requirements of 21NCAC 56.1600 as applicable.

This 29th day of September, 2022.  
 Documented by:  
*Keith E. Honeycutt*  
 Professional Land Surveyor L-4169



MATCHLINE SHEET RW04 -L- STA. 14 + 00.00

MATCHLINE SHEET RW06 -L- STA. 28 + 00.00  
-YIRPC- STA. 12 + 30.00

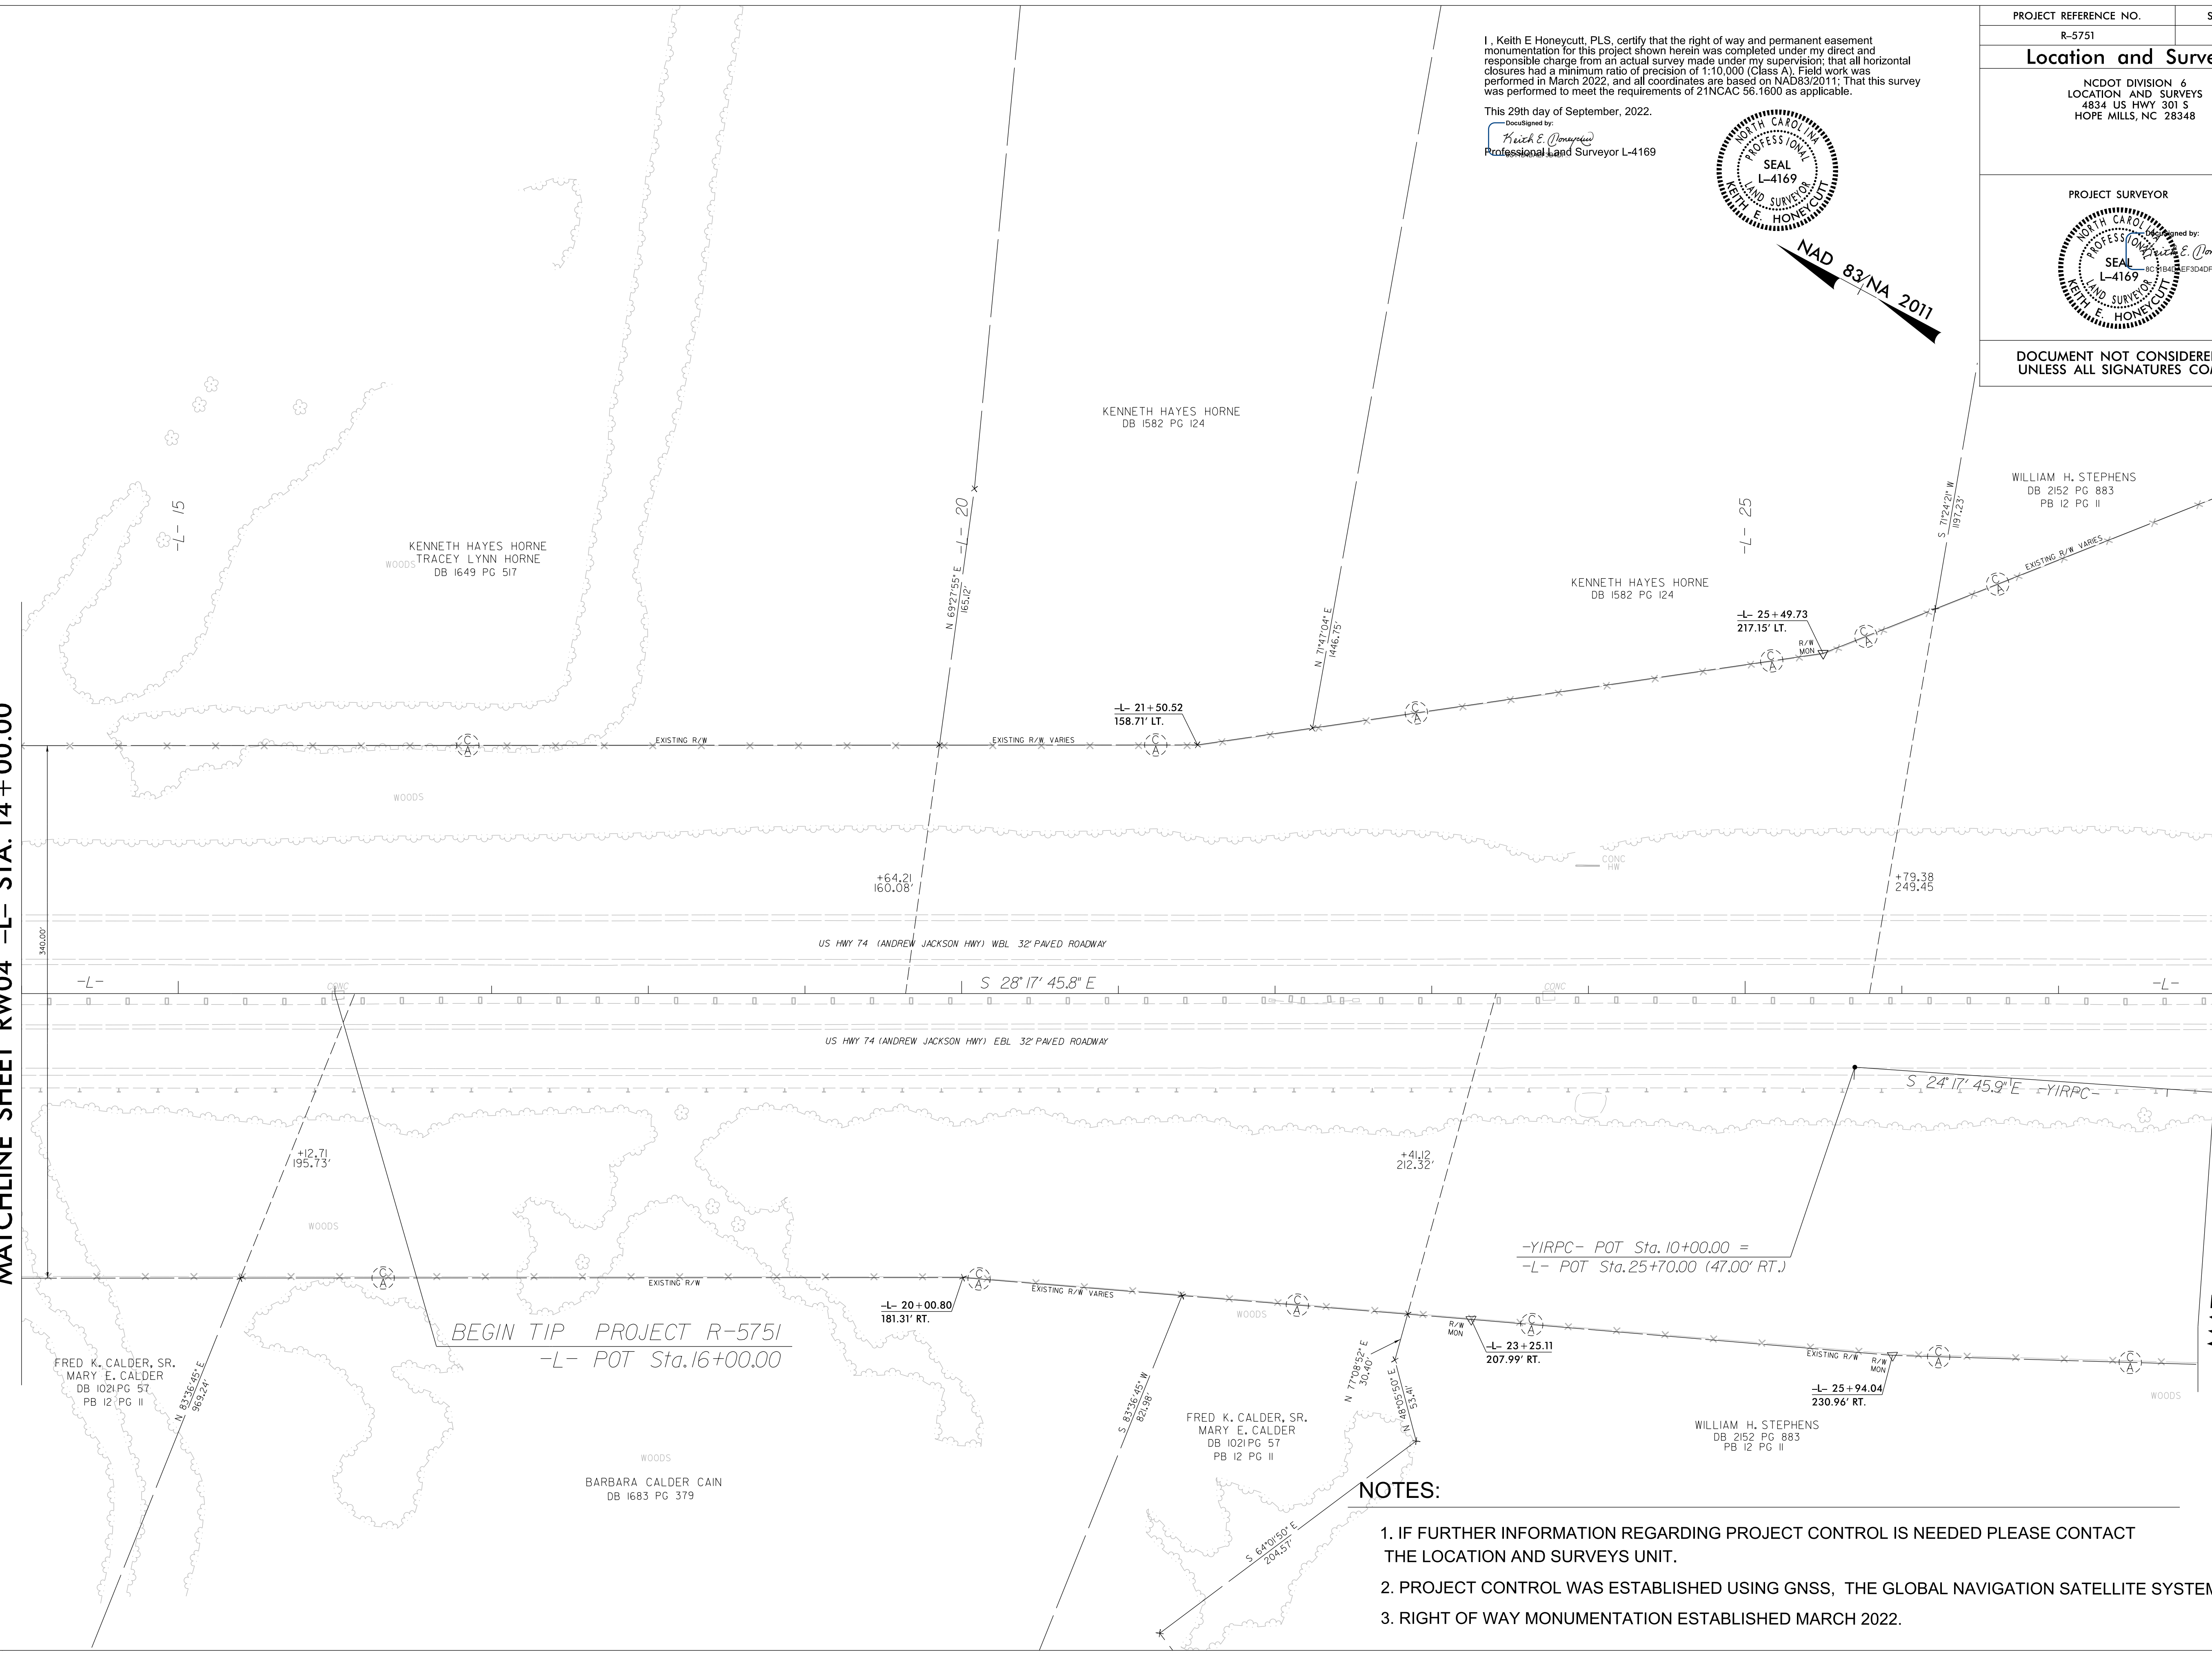

### NOTES:

1. IF FURTHER INFORMATION REGARDING PROJECT CONTROL IS NEEDED PLEASE CONTACT THE LOCATION AND SURVEYS UNIT.
2. PROJECT CONTROL WAS ESTABLISHED USING GNSS, THE GLOBAL NAVIGATION SATELLITE SYSTEM.
3. RIGHT OF WAY MONUMENTATION ESTABLISHED MARCH 2022.

REVISIONS

22-SEP-2022 18:07  
 C:\Users\jdupe\OneDrive\Projects\Control Sheets\5751\revision-220920\work\p5751\_1s\_rw05.dgn  
 jdupe  
 11/15/2022 3:12:26