



NAD 83/NA 2011




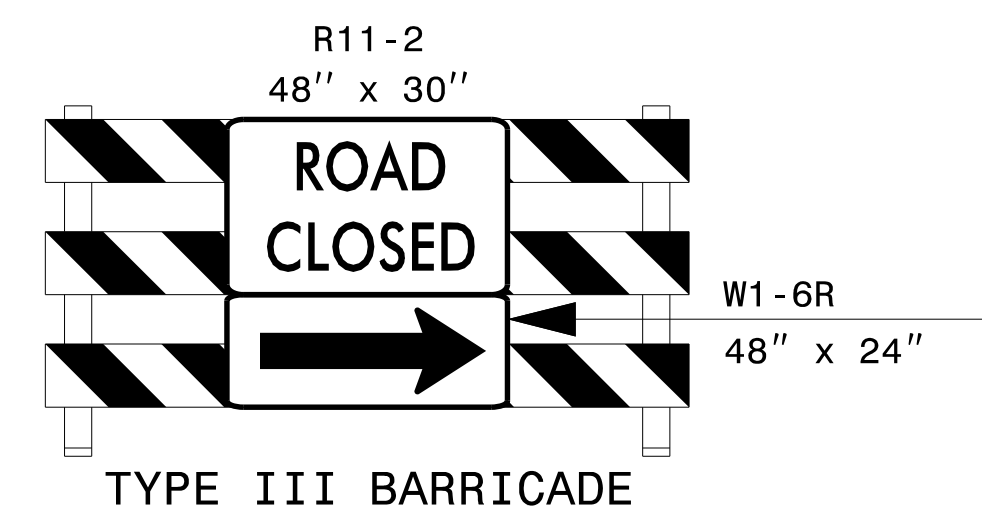


ALL TRAFFIC  
USE NEXT EXIT


G21-65  
132" X 54"

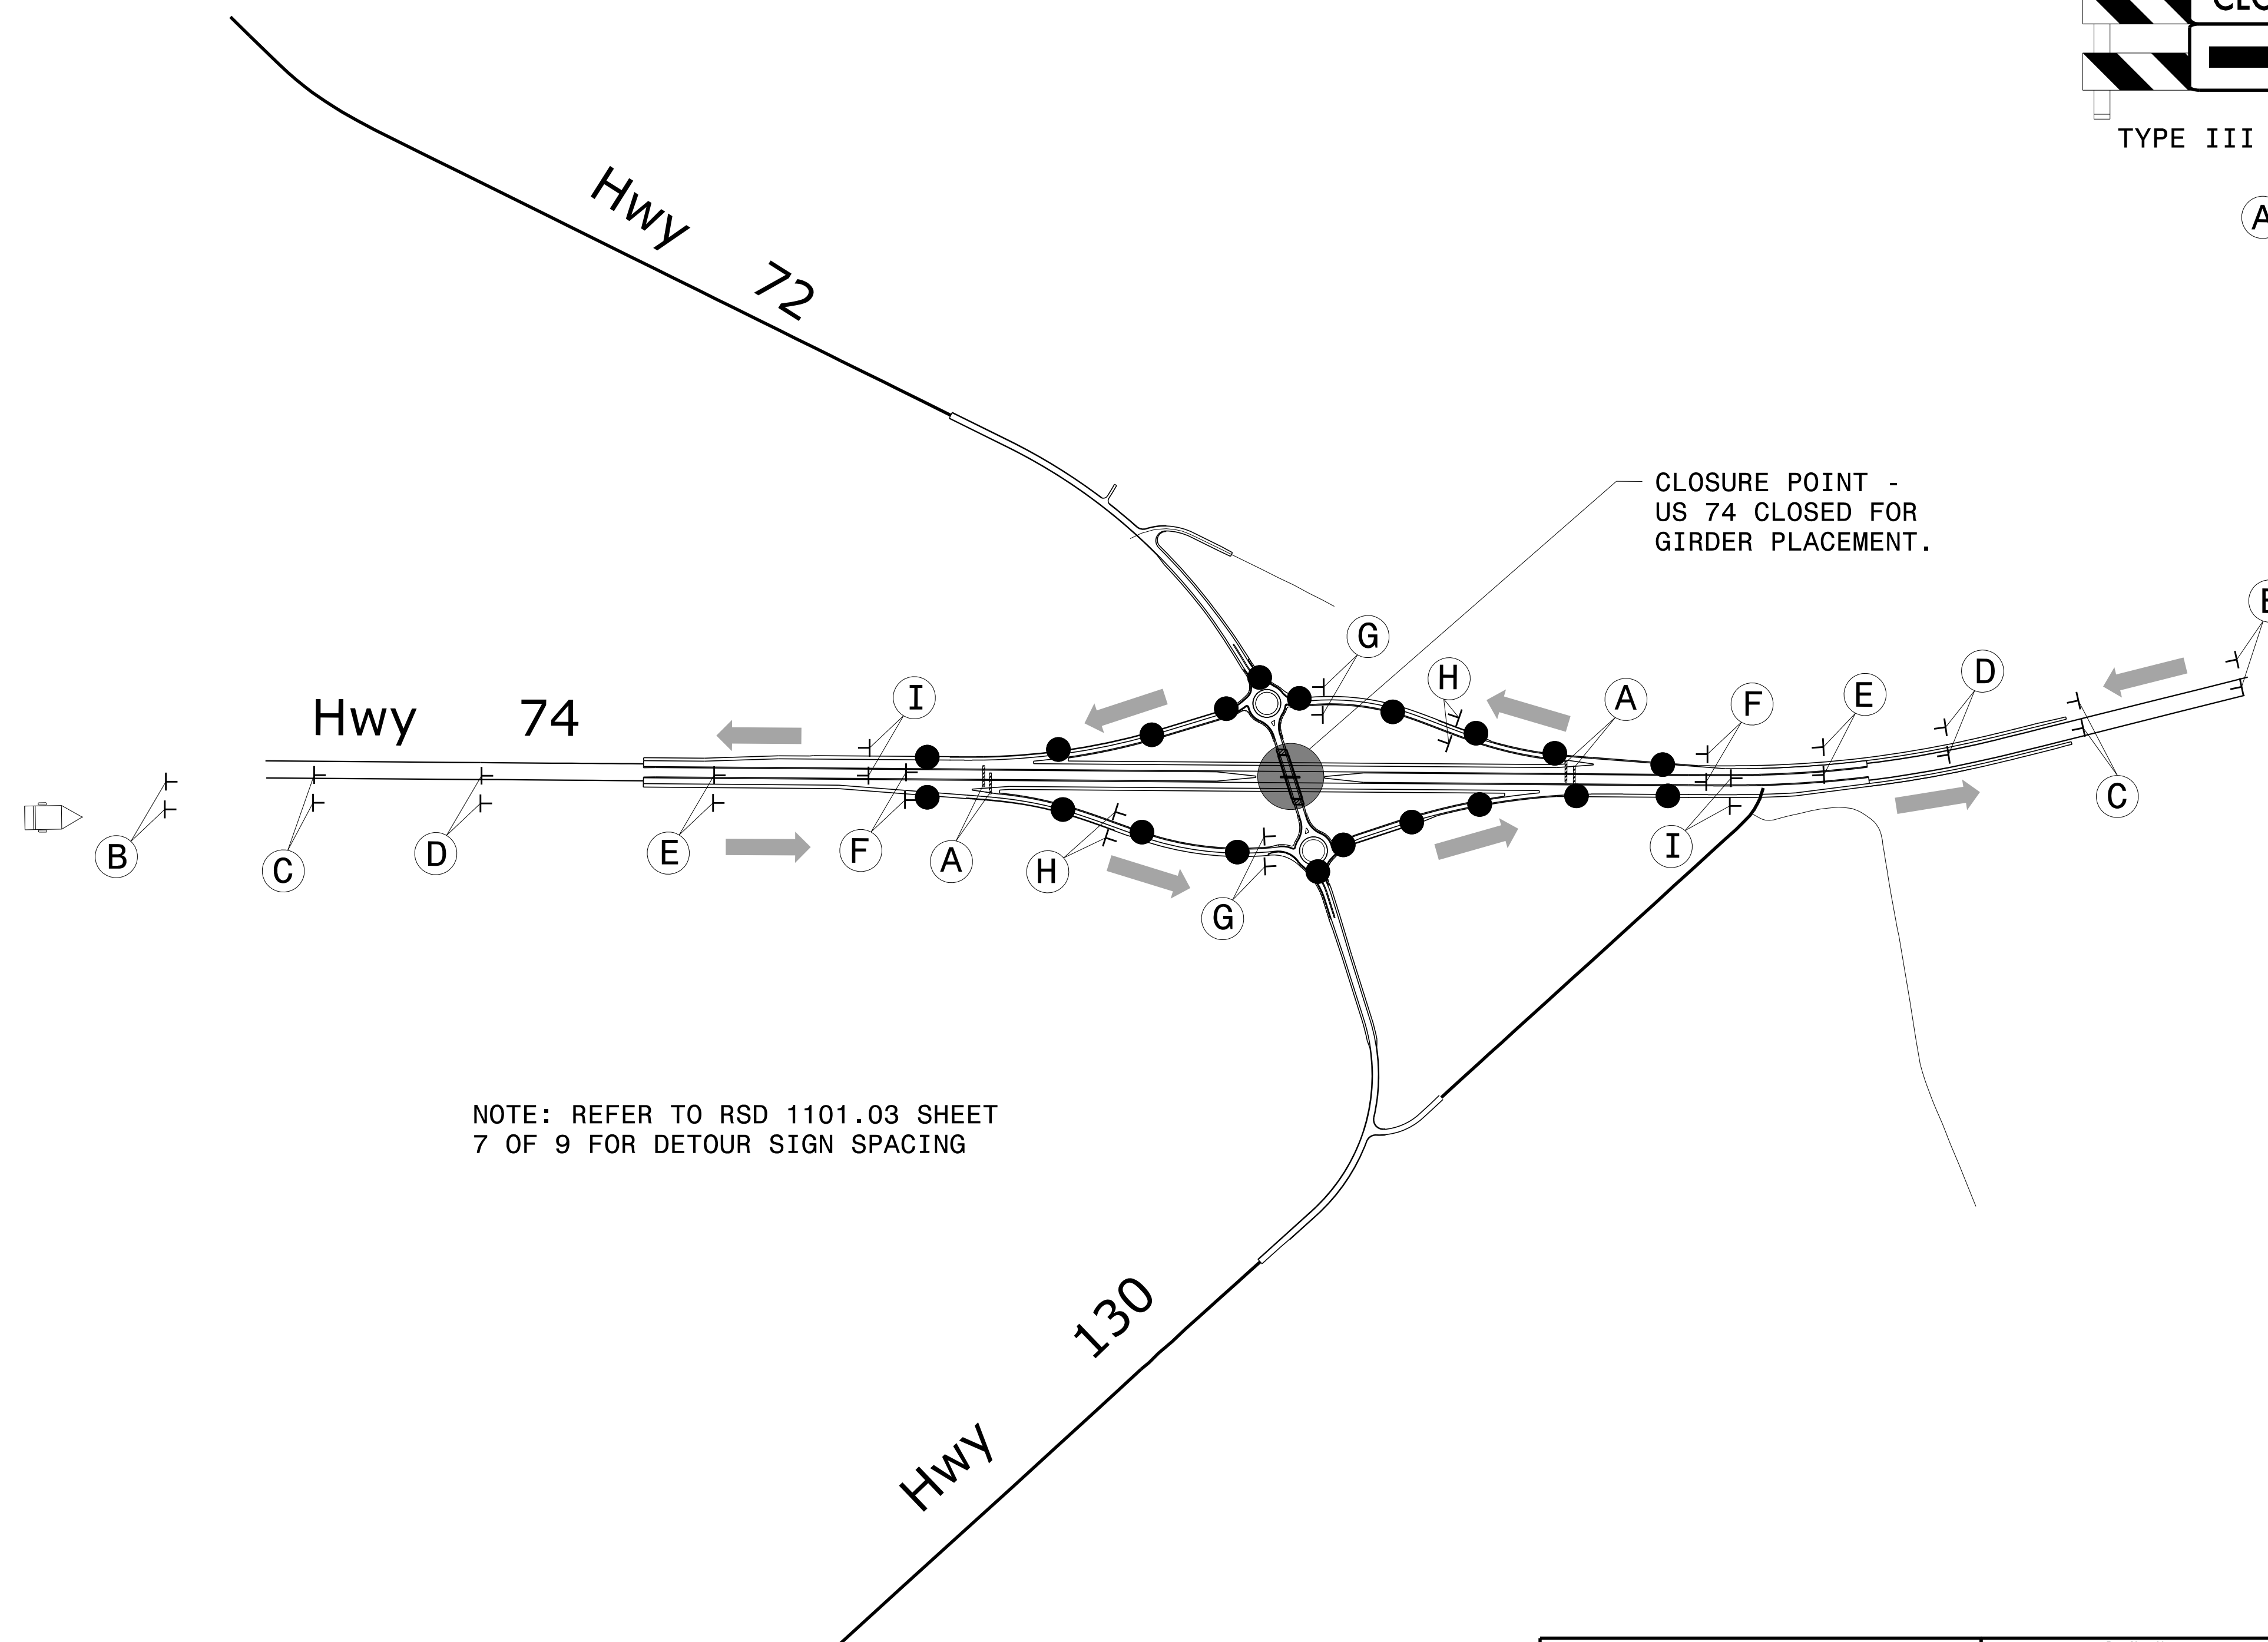

NOTE: REFER TO RSD 1101.03 SHEET  
7 OF 9 FOR DETOUR SIGN SPACING

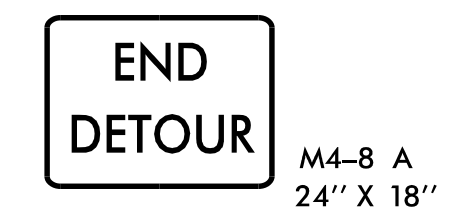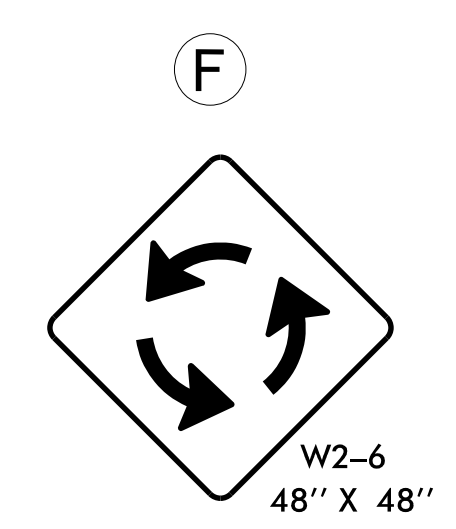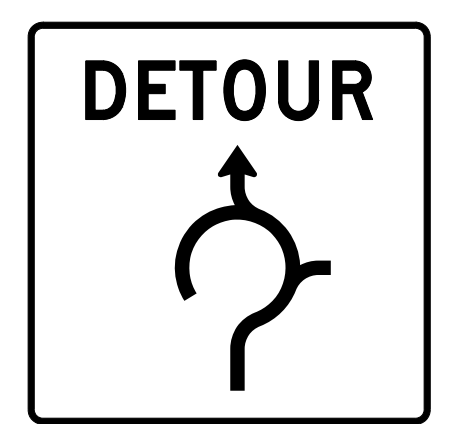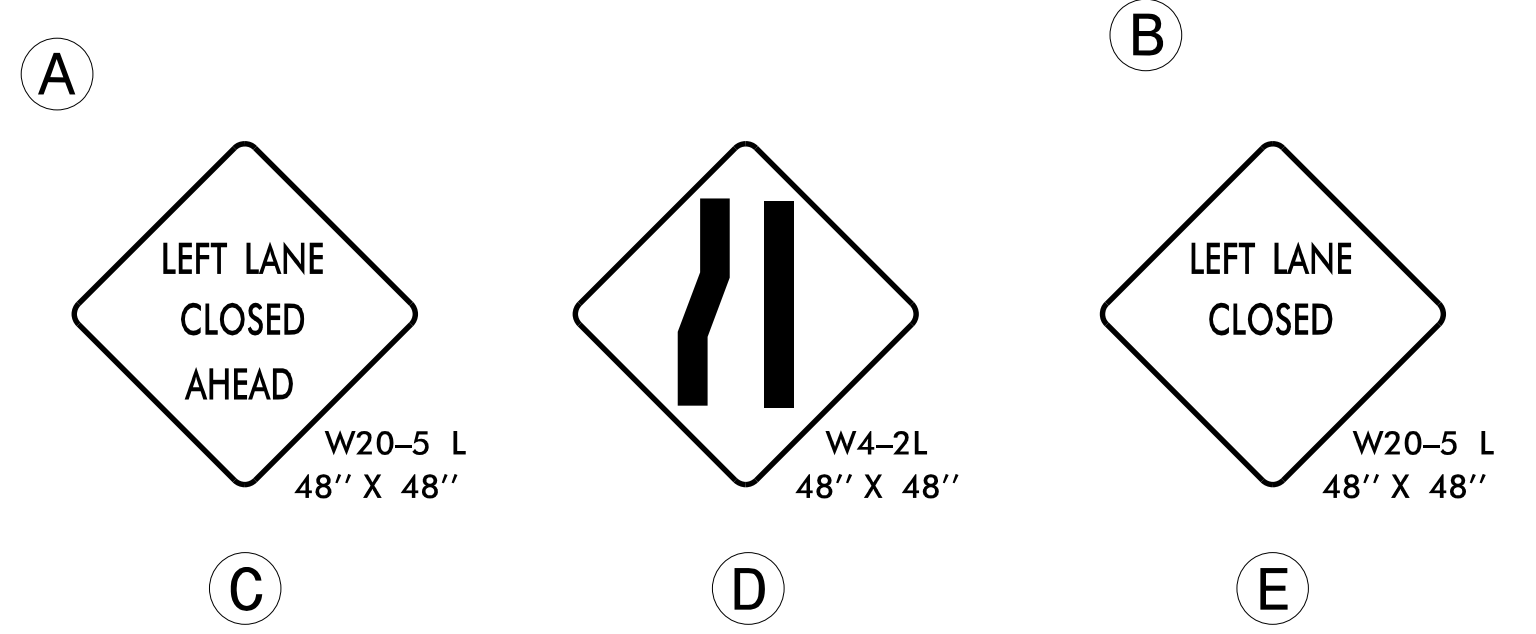

**RS&H**  
8521 SIX FORKS ROAD, SUITE 400  
RALEIGH, NC 27615  
NC FIRM LICENSE No: F-0493

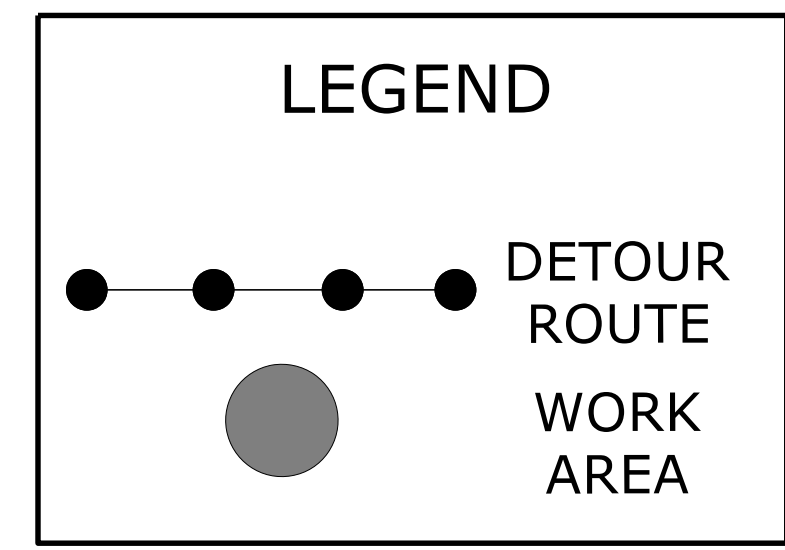

APPROVED: *Jared M. Bond*  
DATE: \_\_\_\_\_

DocuSigned by:  
Jared M. Bond  
E7710591C74F469...

SEAL  
040418  
ENGINEER  
JARED M. BOND

DOCUMENT NOT CONSIDERED FINAL  
UNLESS ALL SIGNATURES COMPLETED



US 74 DETOUR FOR  
GIRDER PLACEMENT

10/6/2022  
R:\TrafficControl\CP\N-5751\TC-TMP-detour-2C.dgn  
User:JBond