




PROJ. REFERENCE NO.	SHEET NO.
R-5751	TMP-10

NAD 83/NA 2011

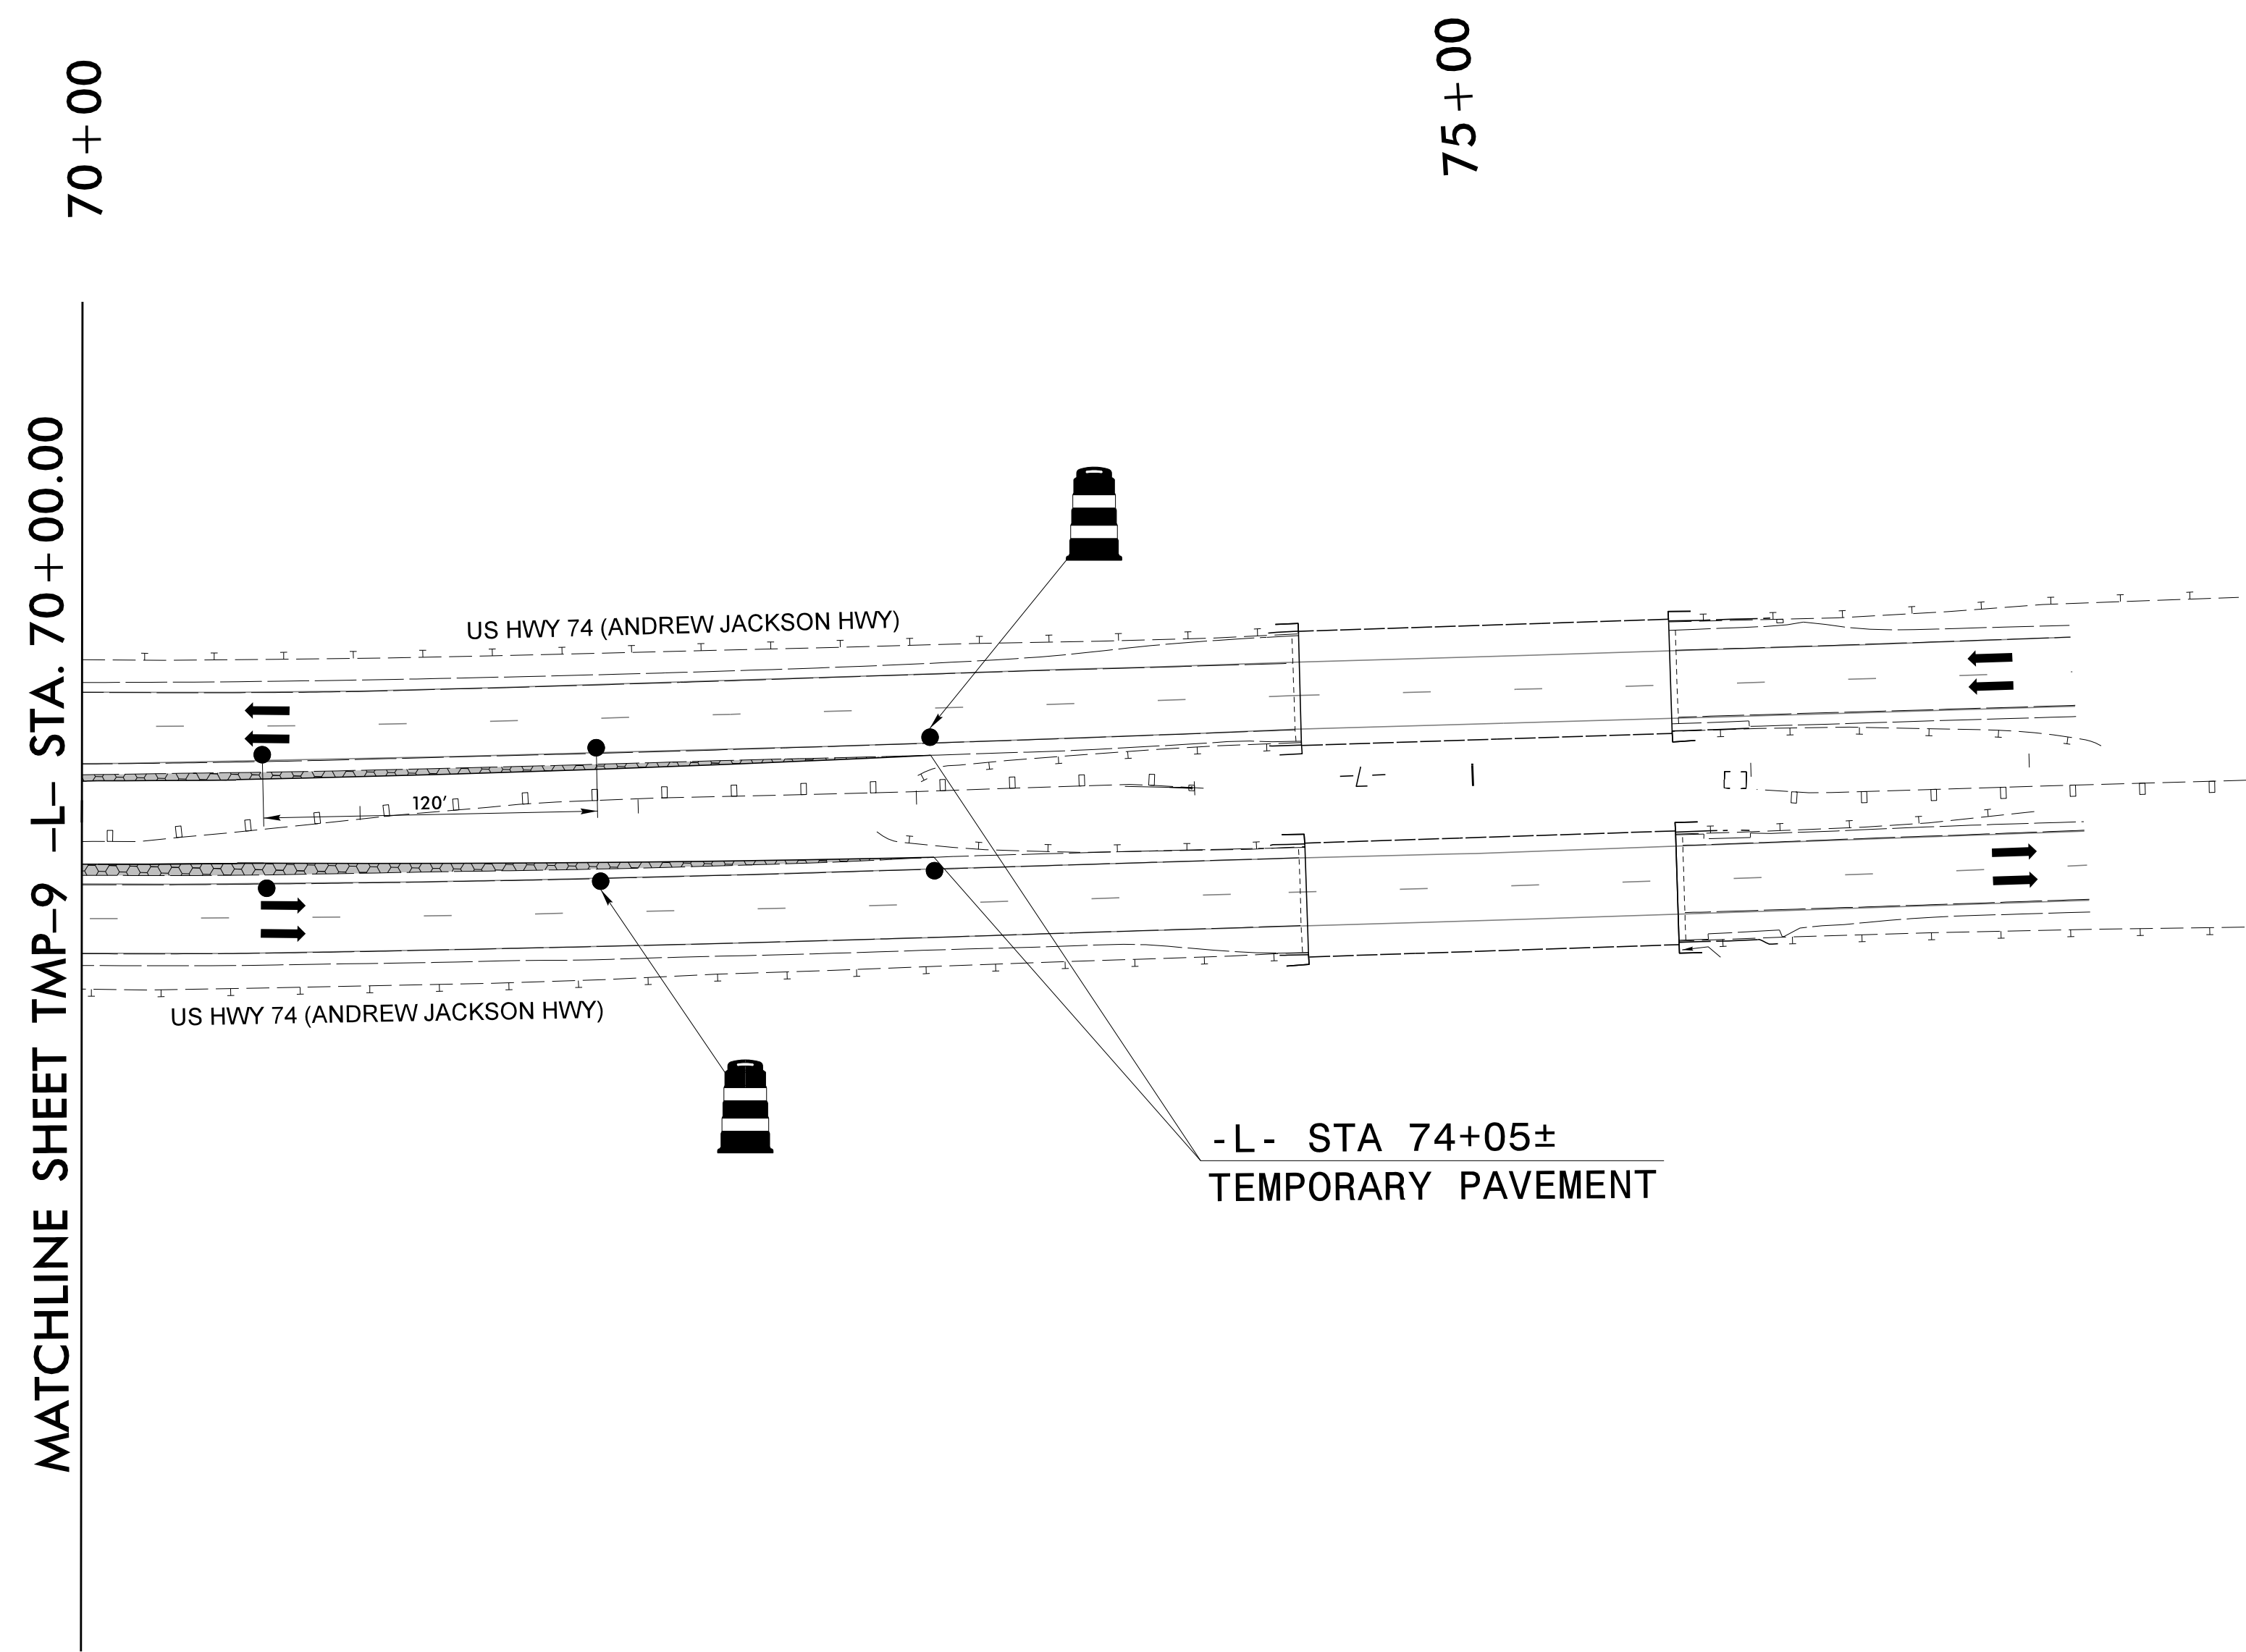

MATCHLINE SHEET TMP-9 -L- STA. 70+00.00

70+00

75+00

US HWY 74 (ANDREW JACKSON HWY)

US HWY 74 (ANDREW JACKSON HWY)

-L- STA 74+05±
TEMPORARY PAVEMENT


120'

RS&H
8521 SIX FORKS ROAD, SUITE 400
RALEIGH, NC 27615
NC FIRM LICENSE No: F-0493

APPROVED: *Jared M. Bond*
DATE: _____

DocuSigned by:
EFT10591C74F489.

**DOCUMENT NOT CONSIDERED FINAL
UNLESS ALL SIGNATURES COMPLETED**

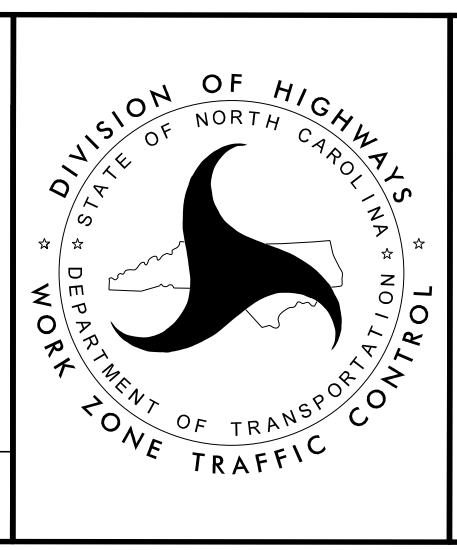

**PHASE I STEP 3
DETAIL**

10/6/2022 R:\TrafficControl\TCR-5751\TC_TMP_pi_s3.dtl.05.dgn User:JBond