

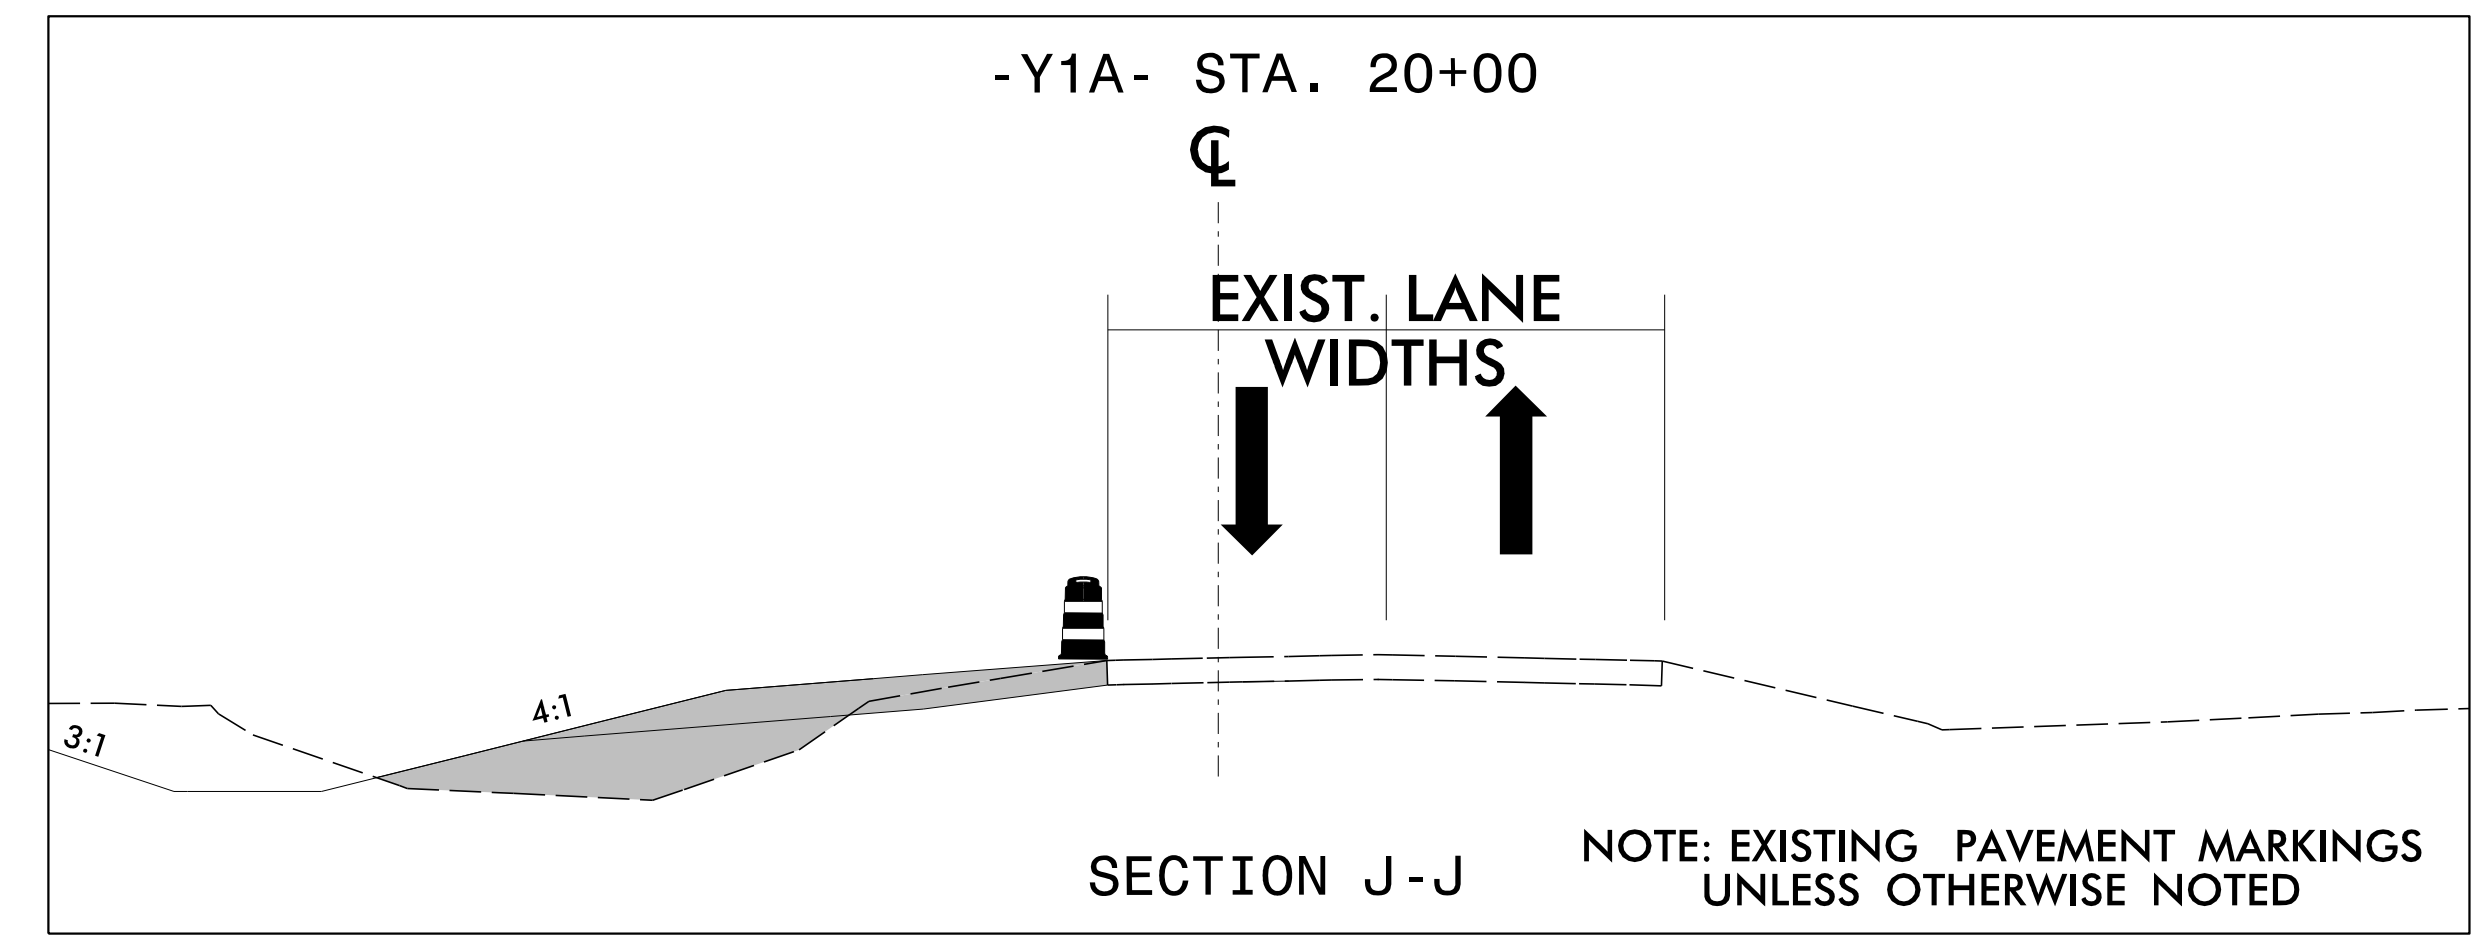


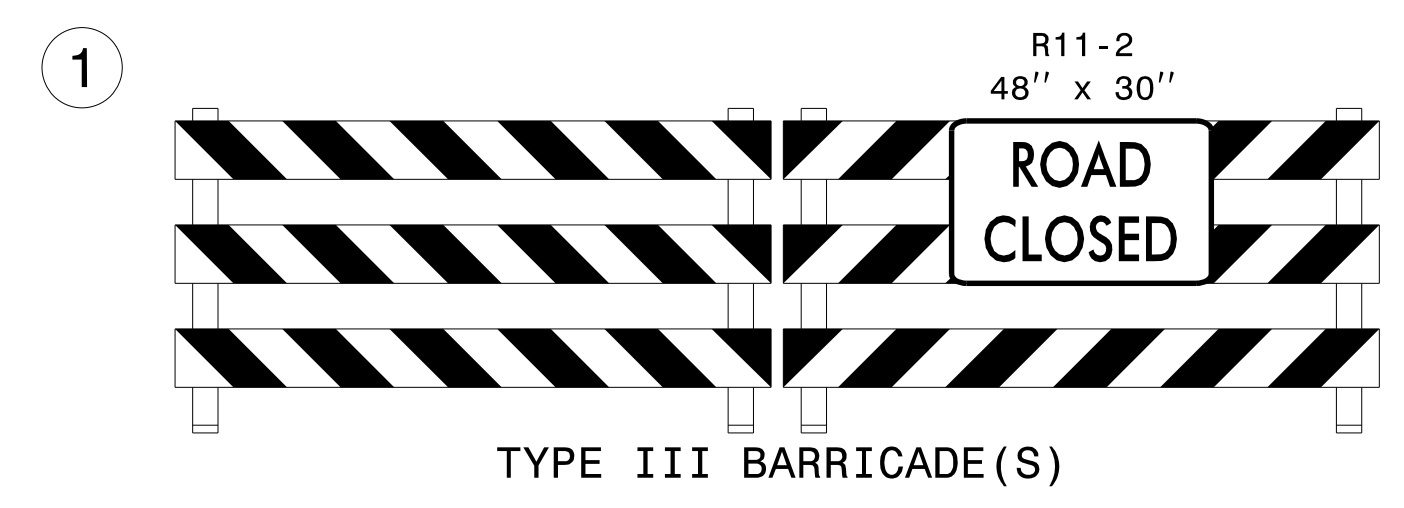

PROJ. REFERENCE NO. R-5751	SHEET NO. TMP-17
-------------------------------	---------------------

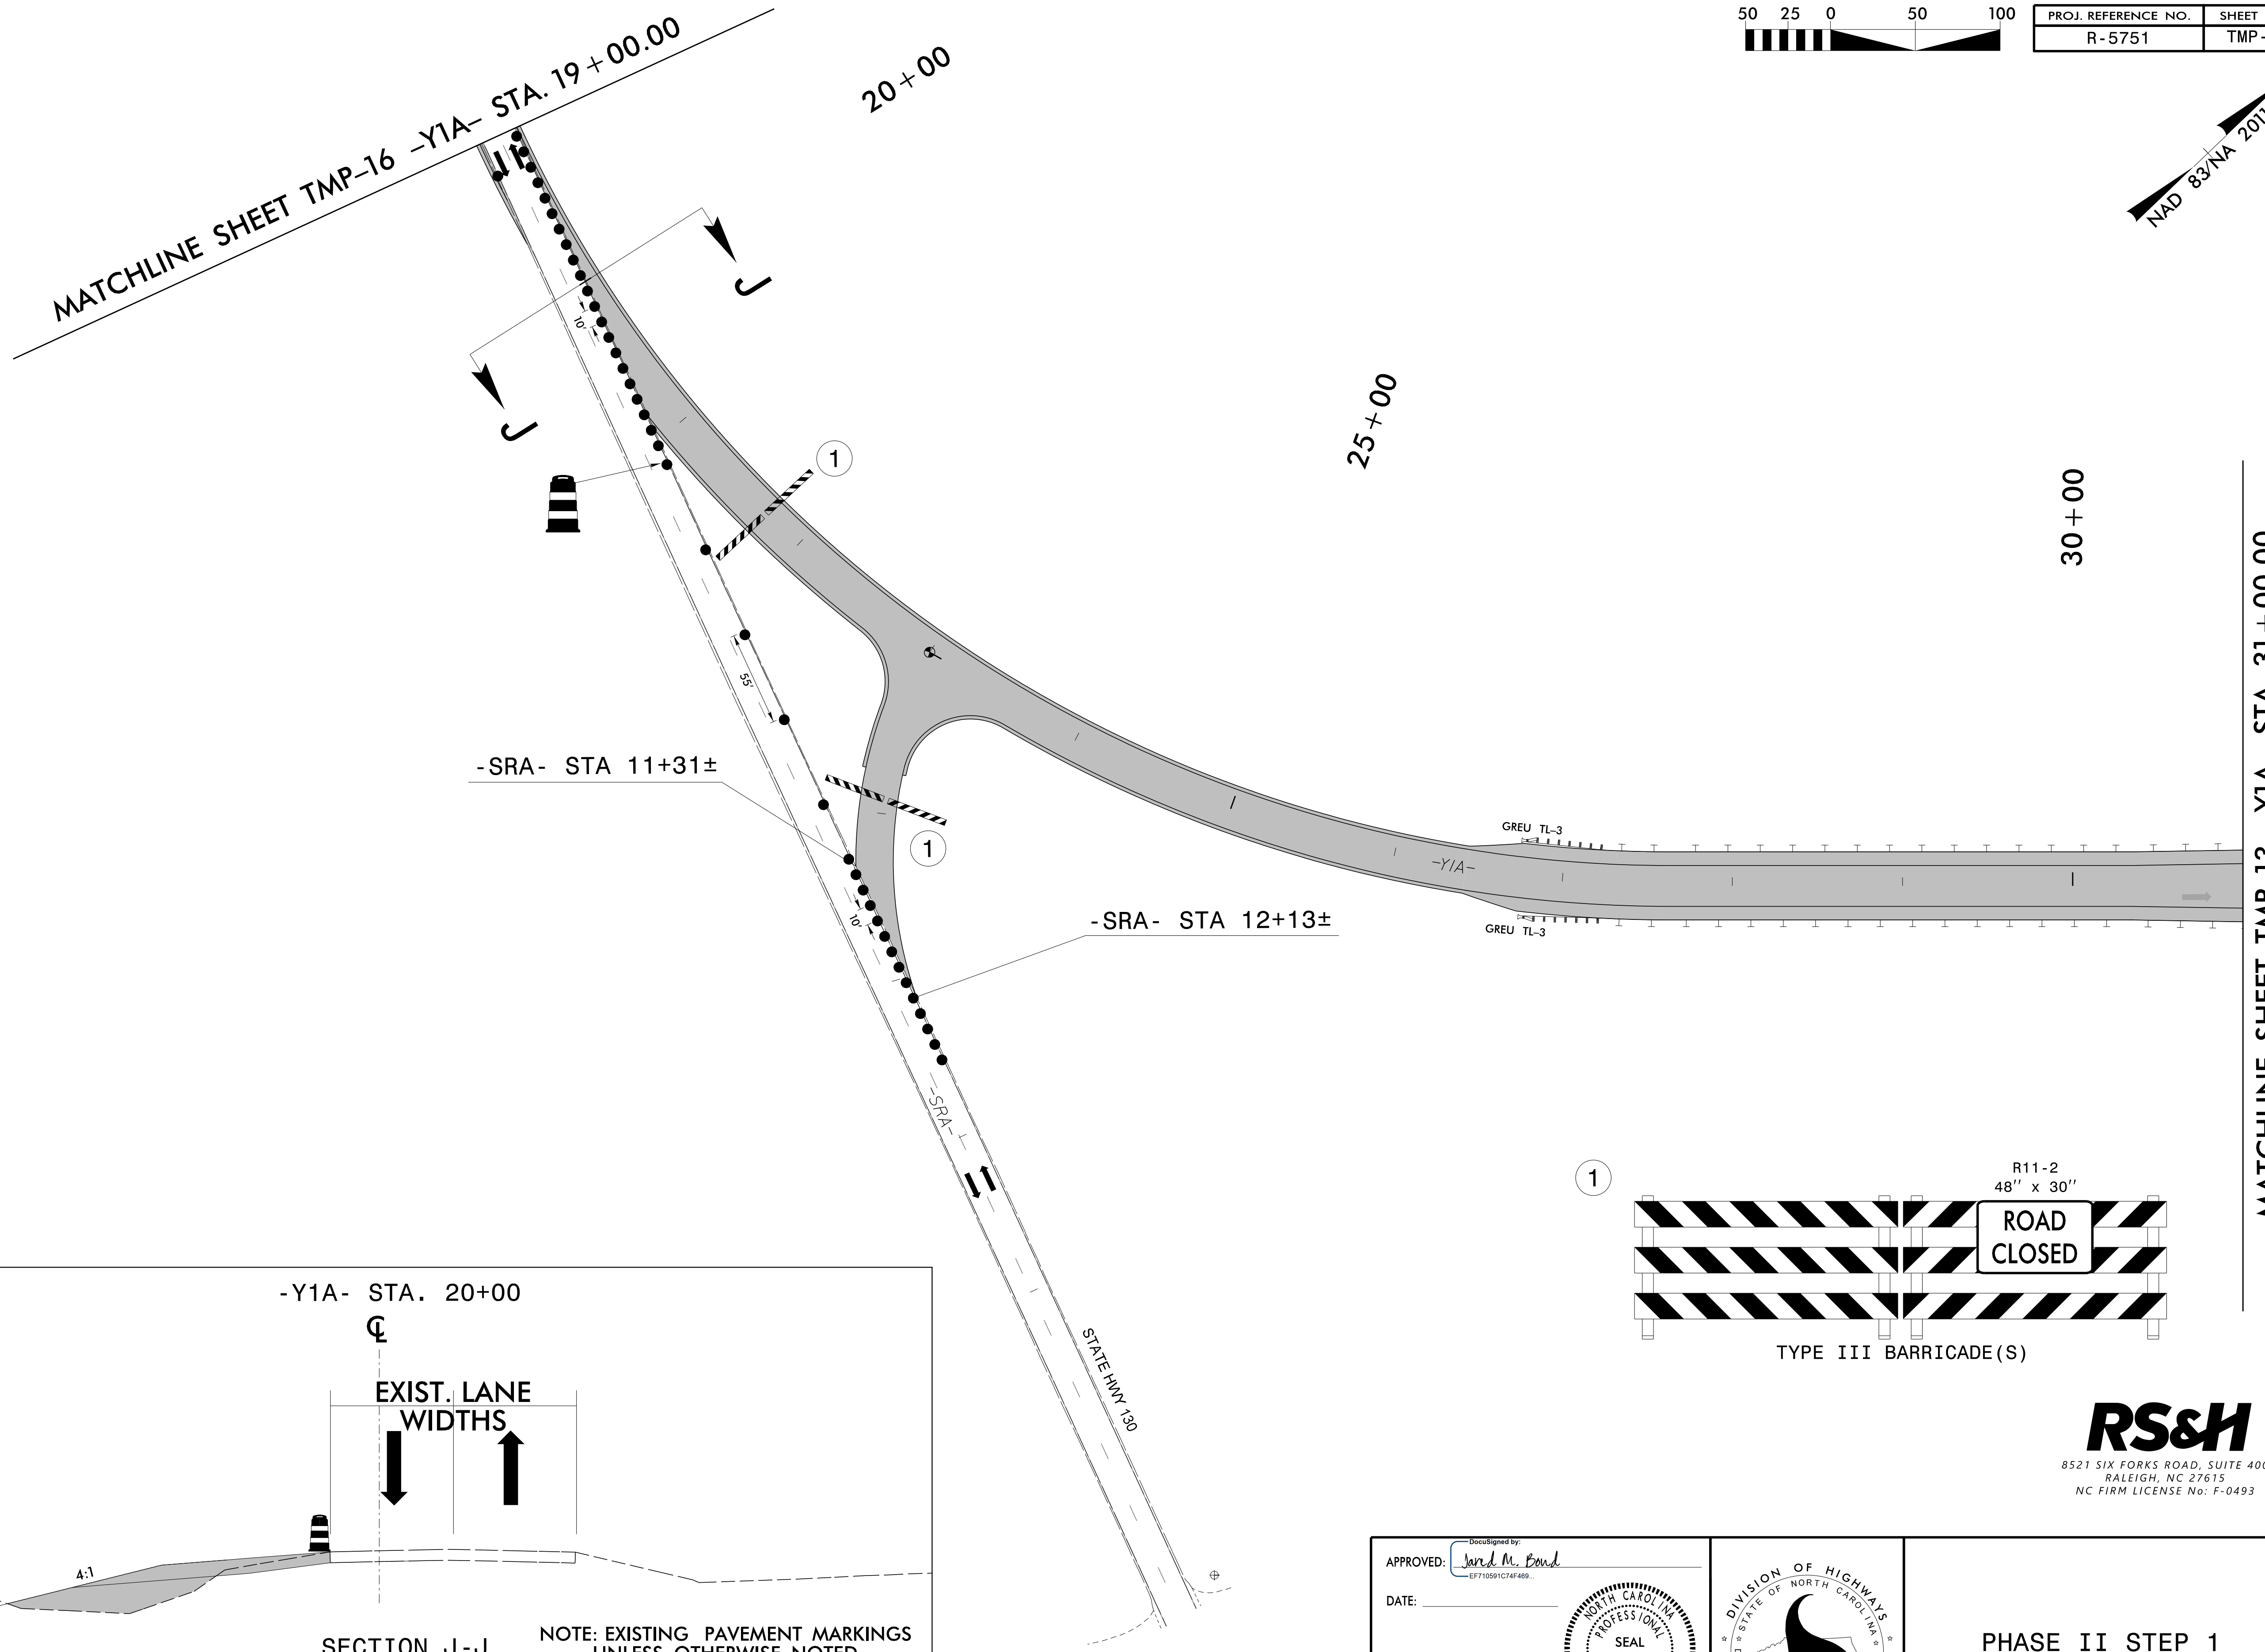


10/27/2022
 R:\TrafficControl\CPAR-5751\TC-TMP-pii_sl.dtl.07.dgn
 User: Bondu

APPROVED: *Jared M. Bond*
DocuSigned by:
Jared M. Bond
EF710591C74F469...

DATE: _____

**DOCUMENT NOT CONSIDERED FINAL
UNLESS ALL SIGNATURES COMPLETED**

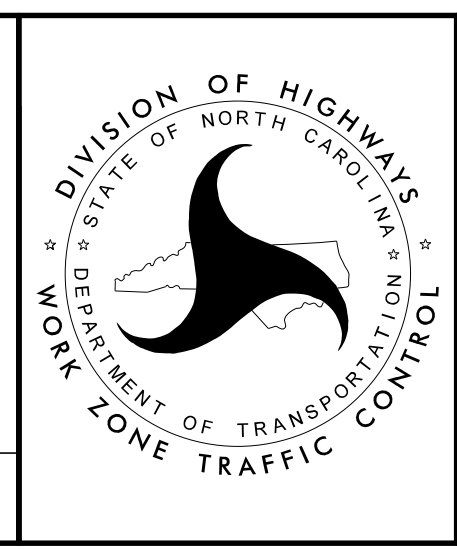

**PHASE II STEP 1
DETAIL**

RS&H
 8521 SIX FORKS ROAD, SUITE 400
 RALEIGH, NC 27615
 NC FIRM LICENSE No: F-0493