

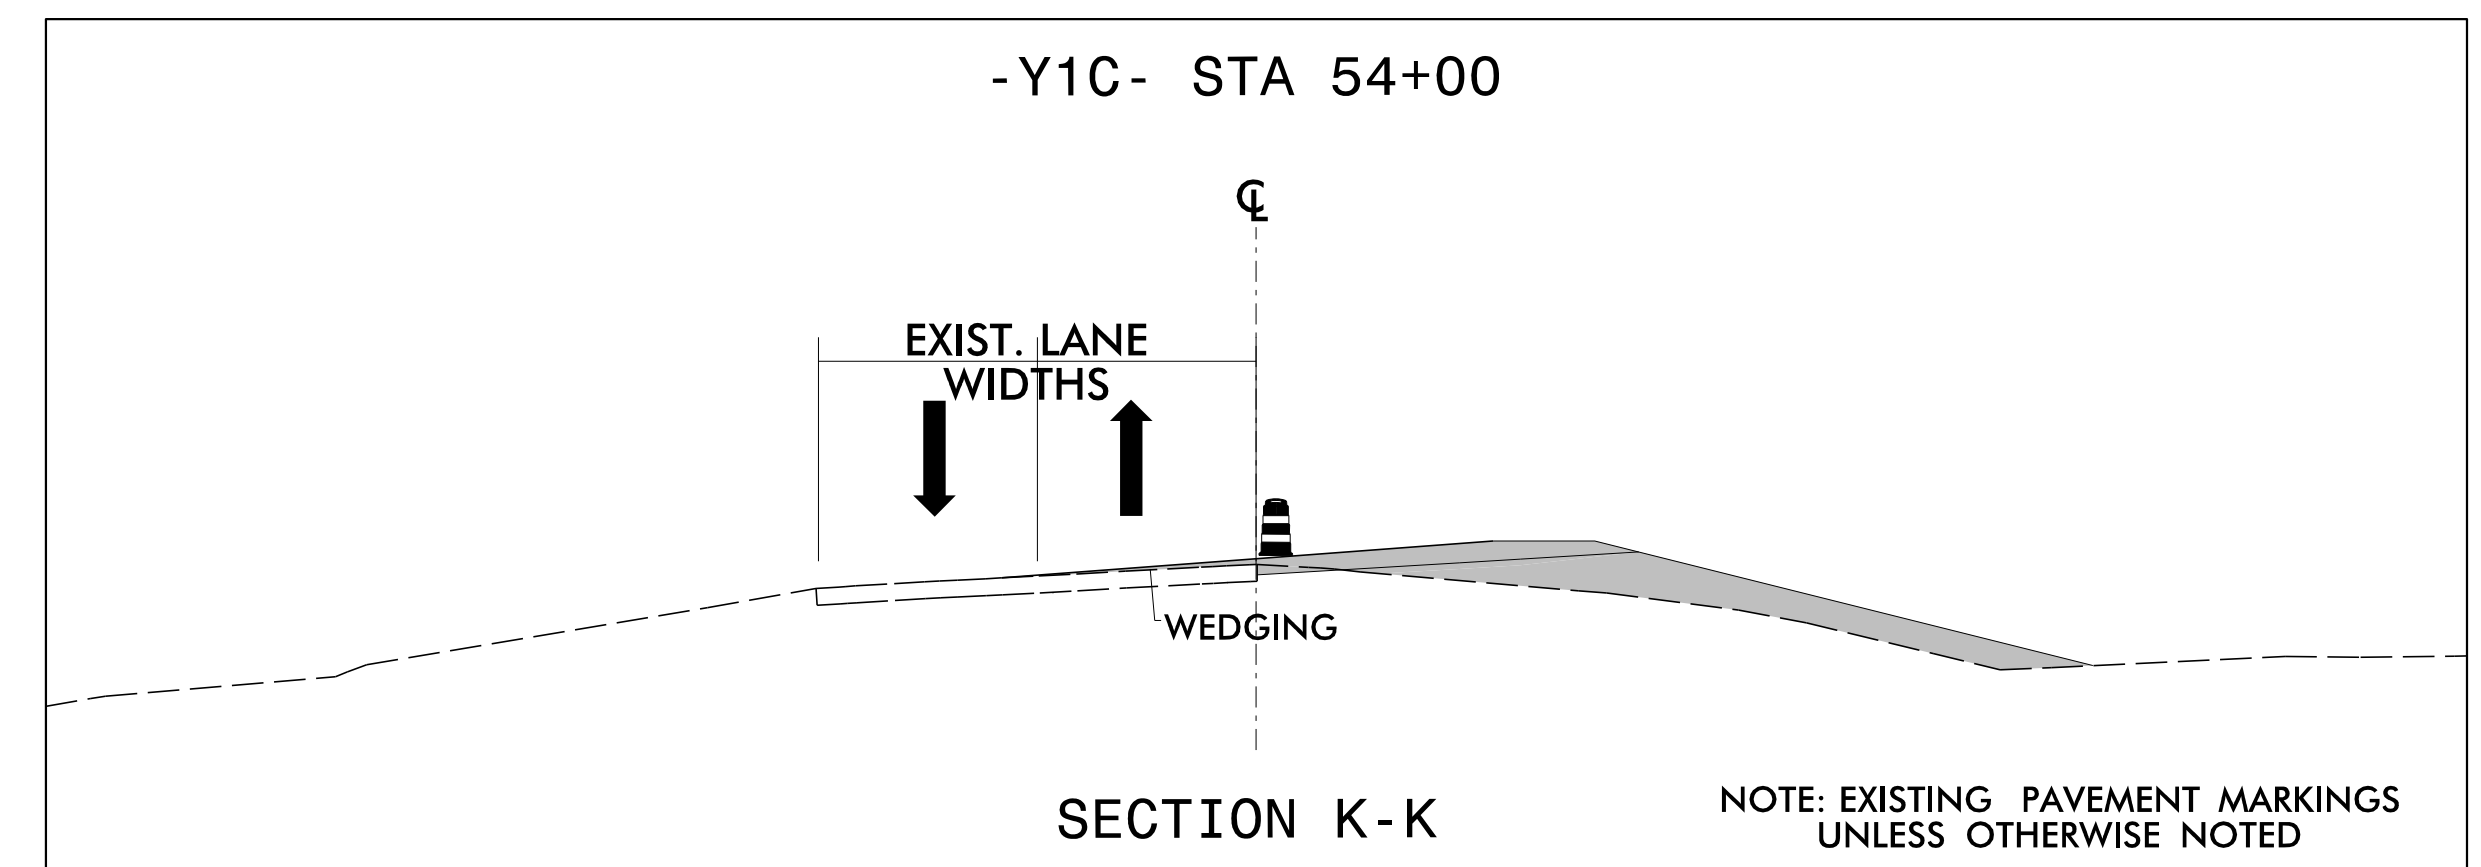


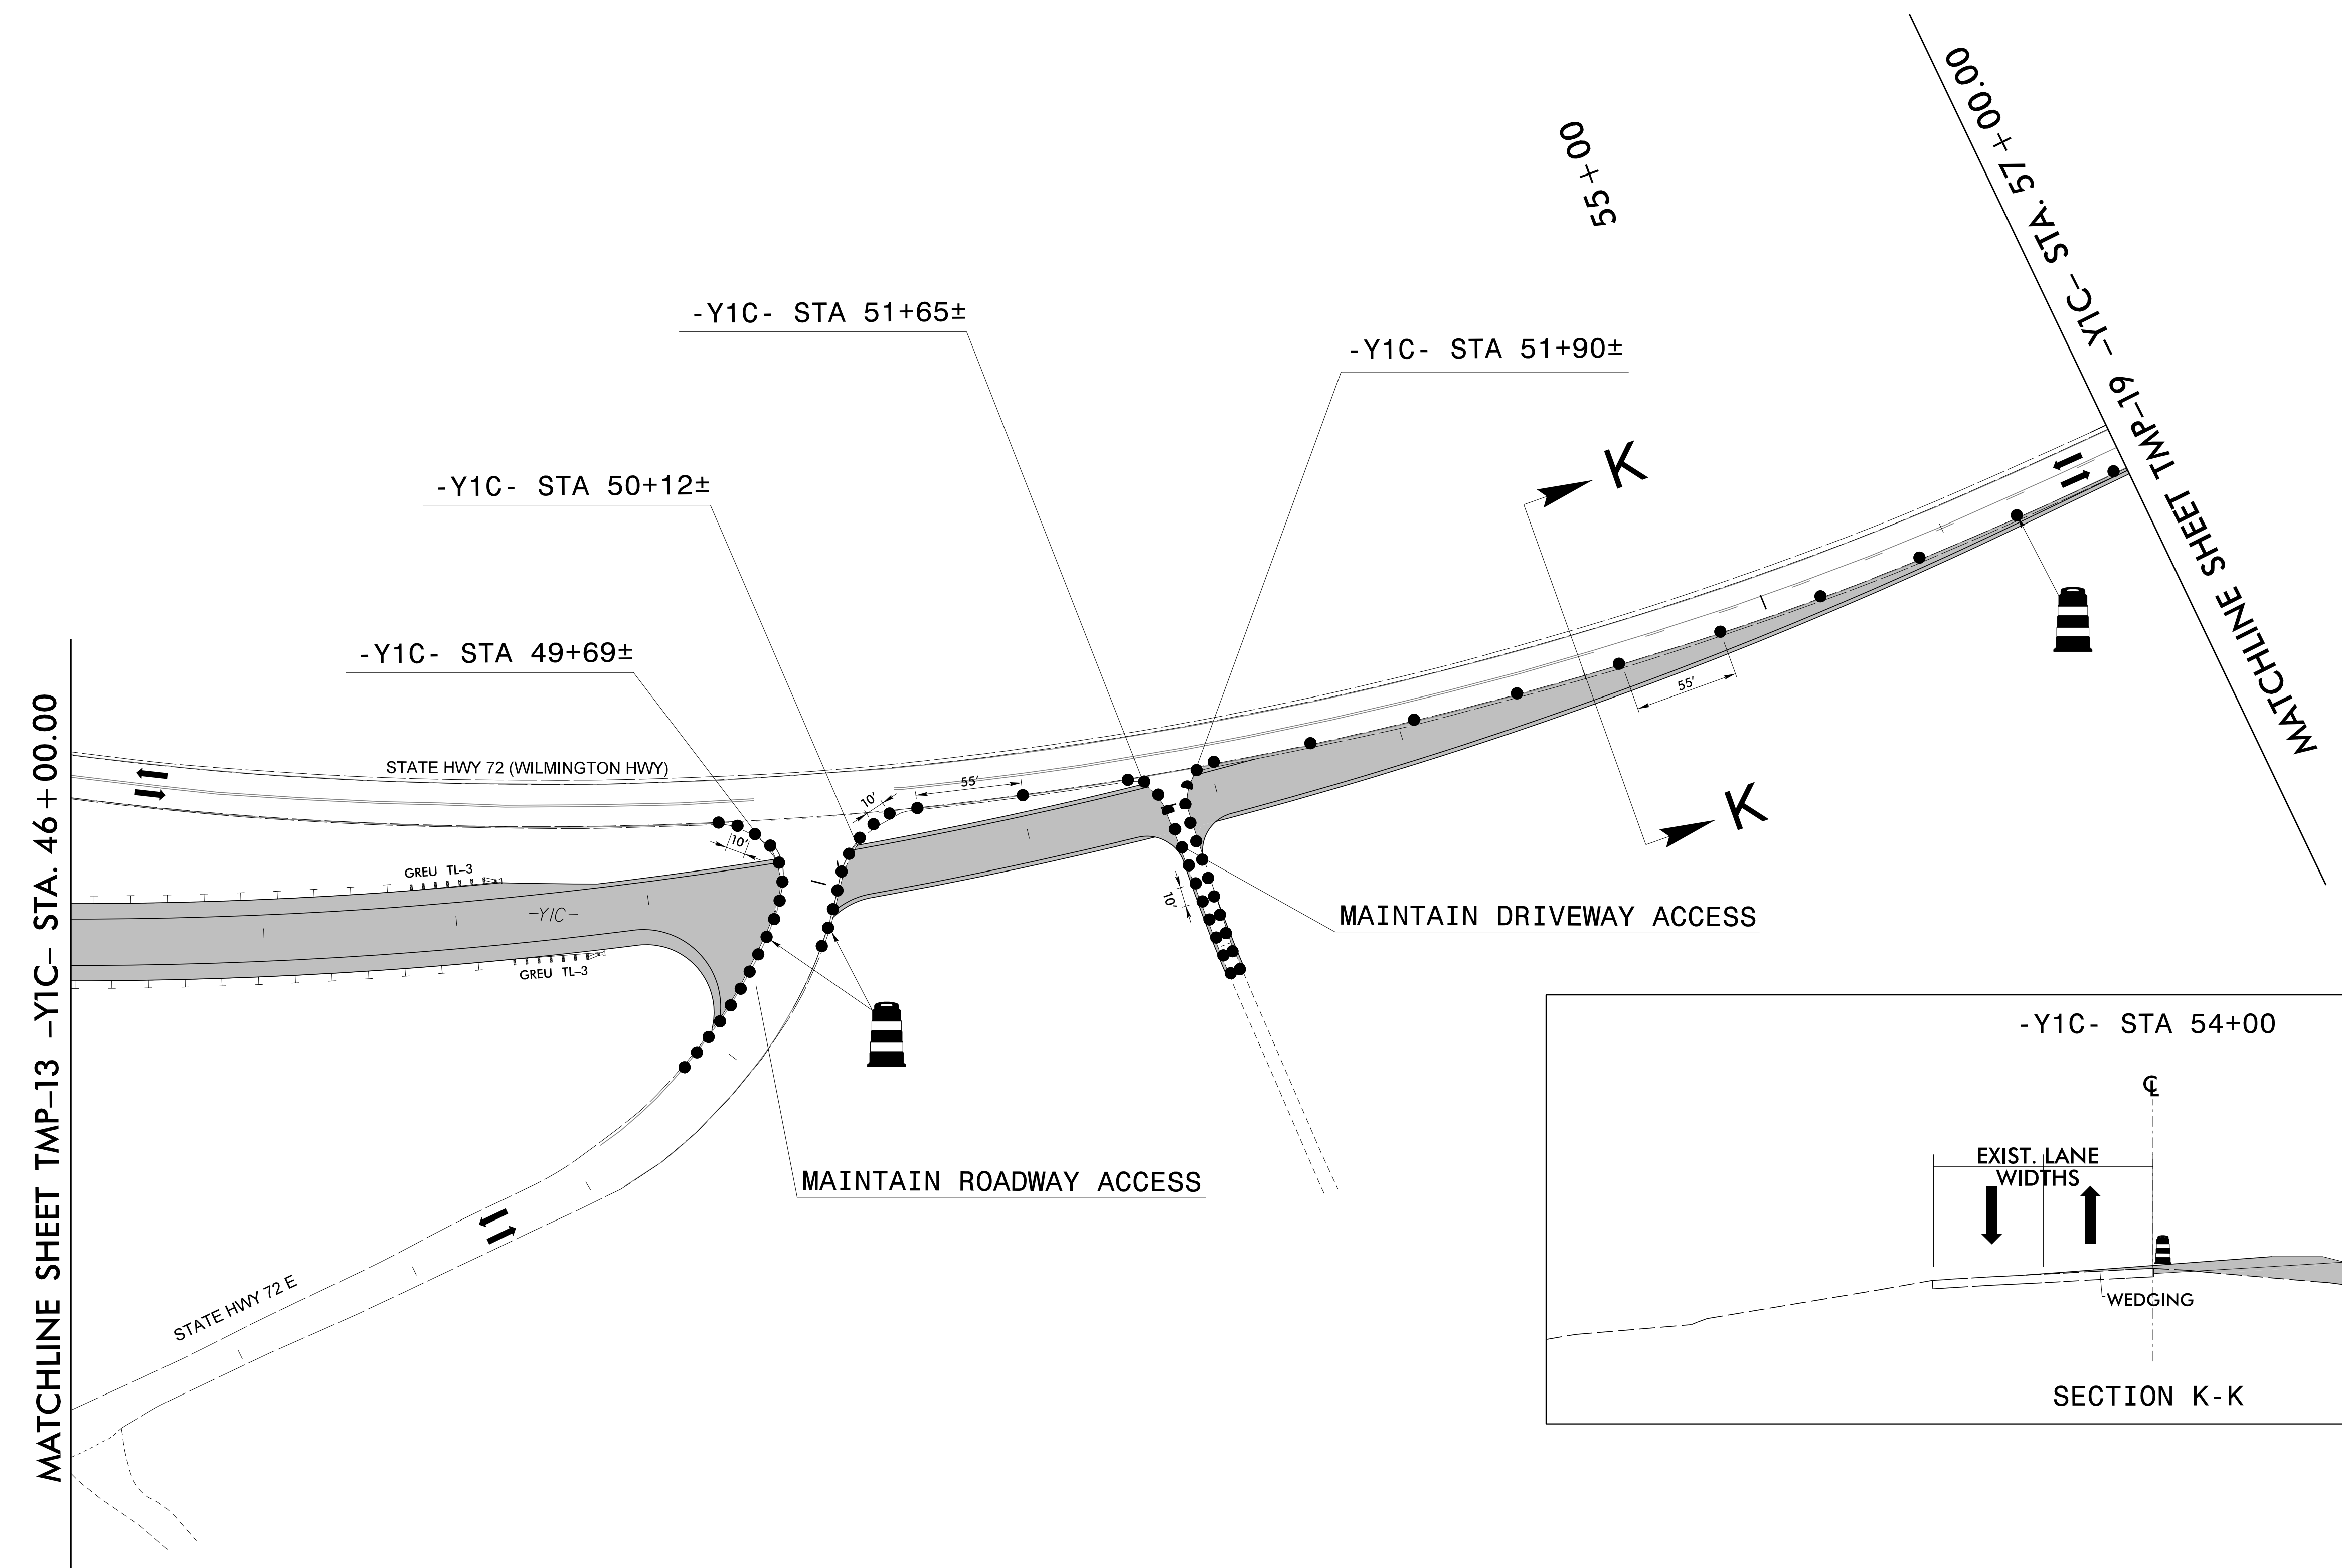

PROJ. REFERENCE NO.	SHEET NO.
R-5751	TMP-18

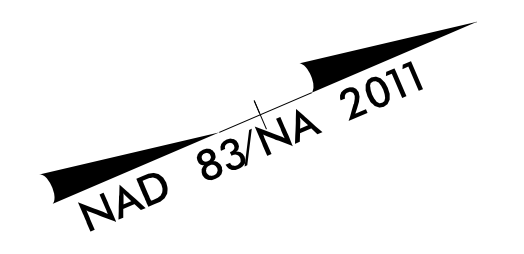


10/27/2022
 R:\Traffic\TrafficControl\CPNR-5751\TC-TMP-pii-sl.dtl.08.dgn
 User: Bondu

RS&H
 8521 SIX FORKS ROAD, SUITE 400
 RALEIGH, NC 27615
 NC FIRM LICENSE No: F-0493

APPROVED: *Jared M. Bond*
DocuSigned by: Jared M. Bond EF710591C74F469...
 DATE: _____

DOCUMENT NOT CONSIDERED FINAL UNLESS ALL SIGNATURES COMPLETED

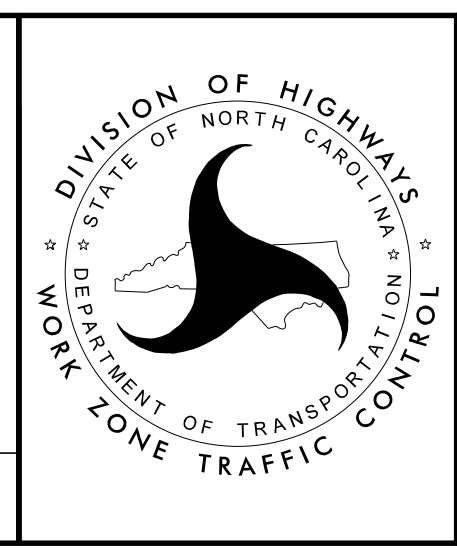

**PHASE II STEP 1
 DETAIL**