
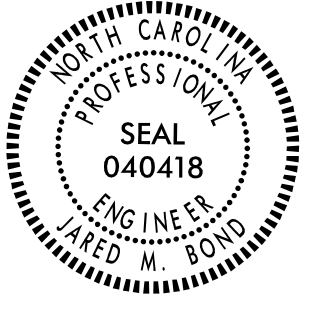


TIP NO. R-5751	SHEET NO. PMP-2
APPROVED: <i>Jared M. Bond</i> <small>EF710591C74F489...</small>	
DATE: _____	
SEAL	
	
DOCUMENT NOT CONSIDERED FINAL UNLESS ALL SIGNATURES COMPLETED	

NAD 83/NA 2011

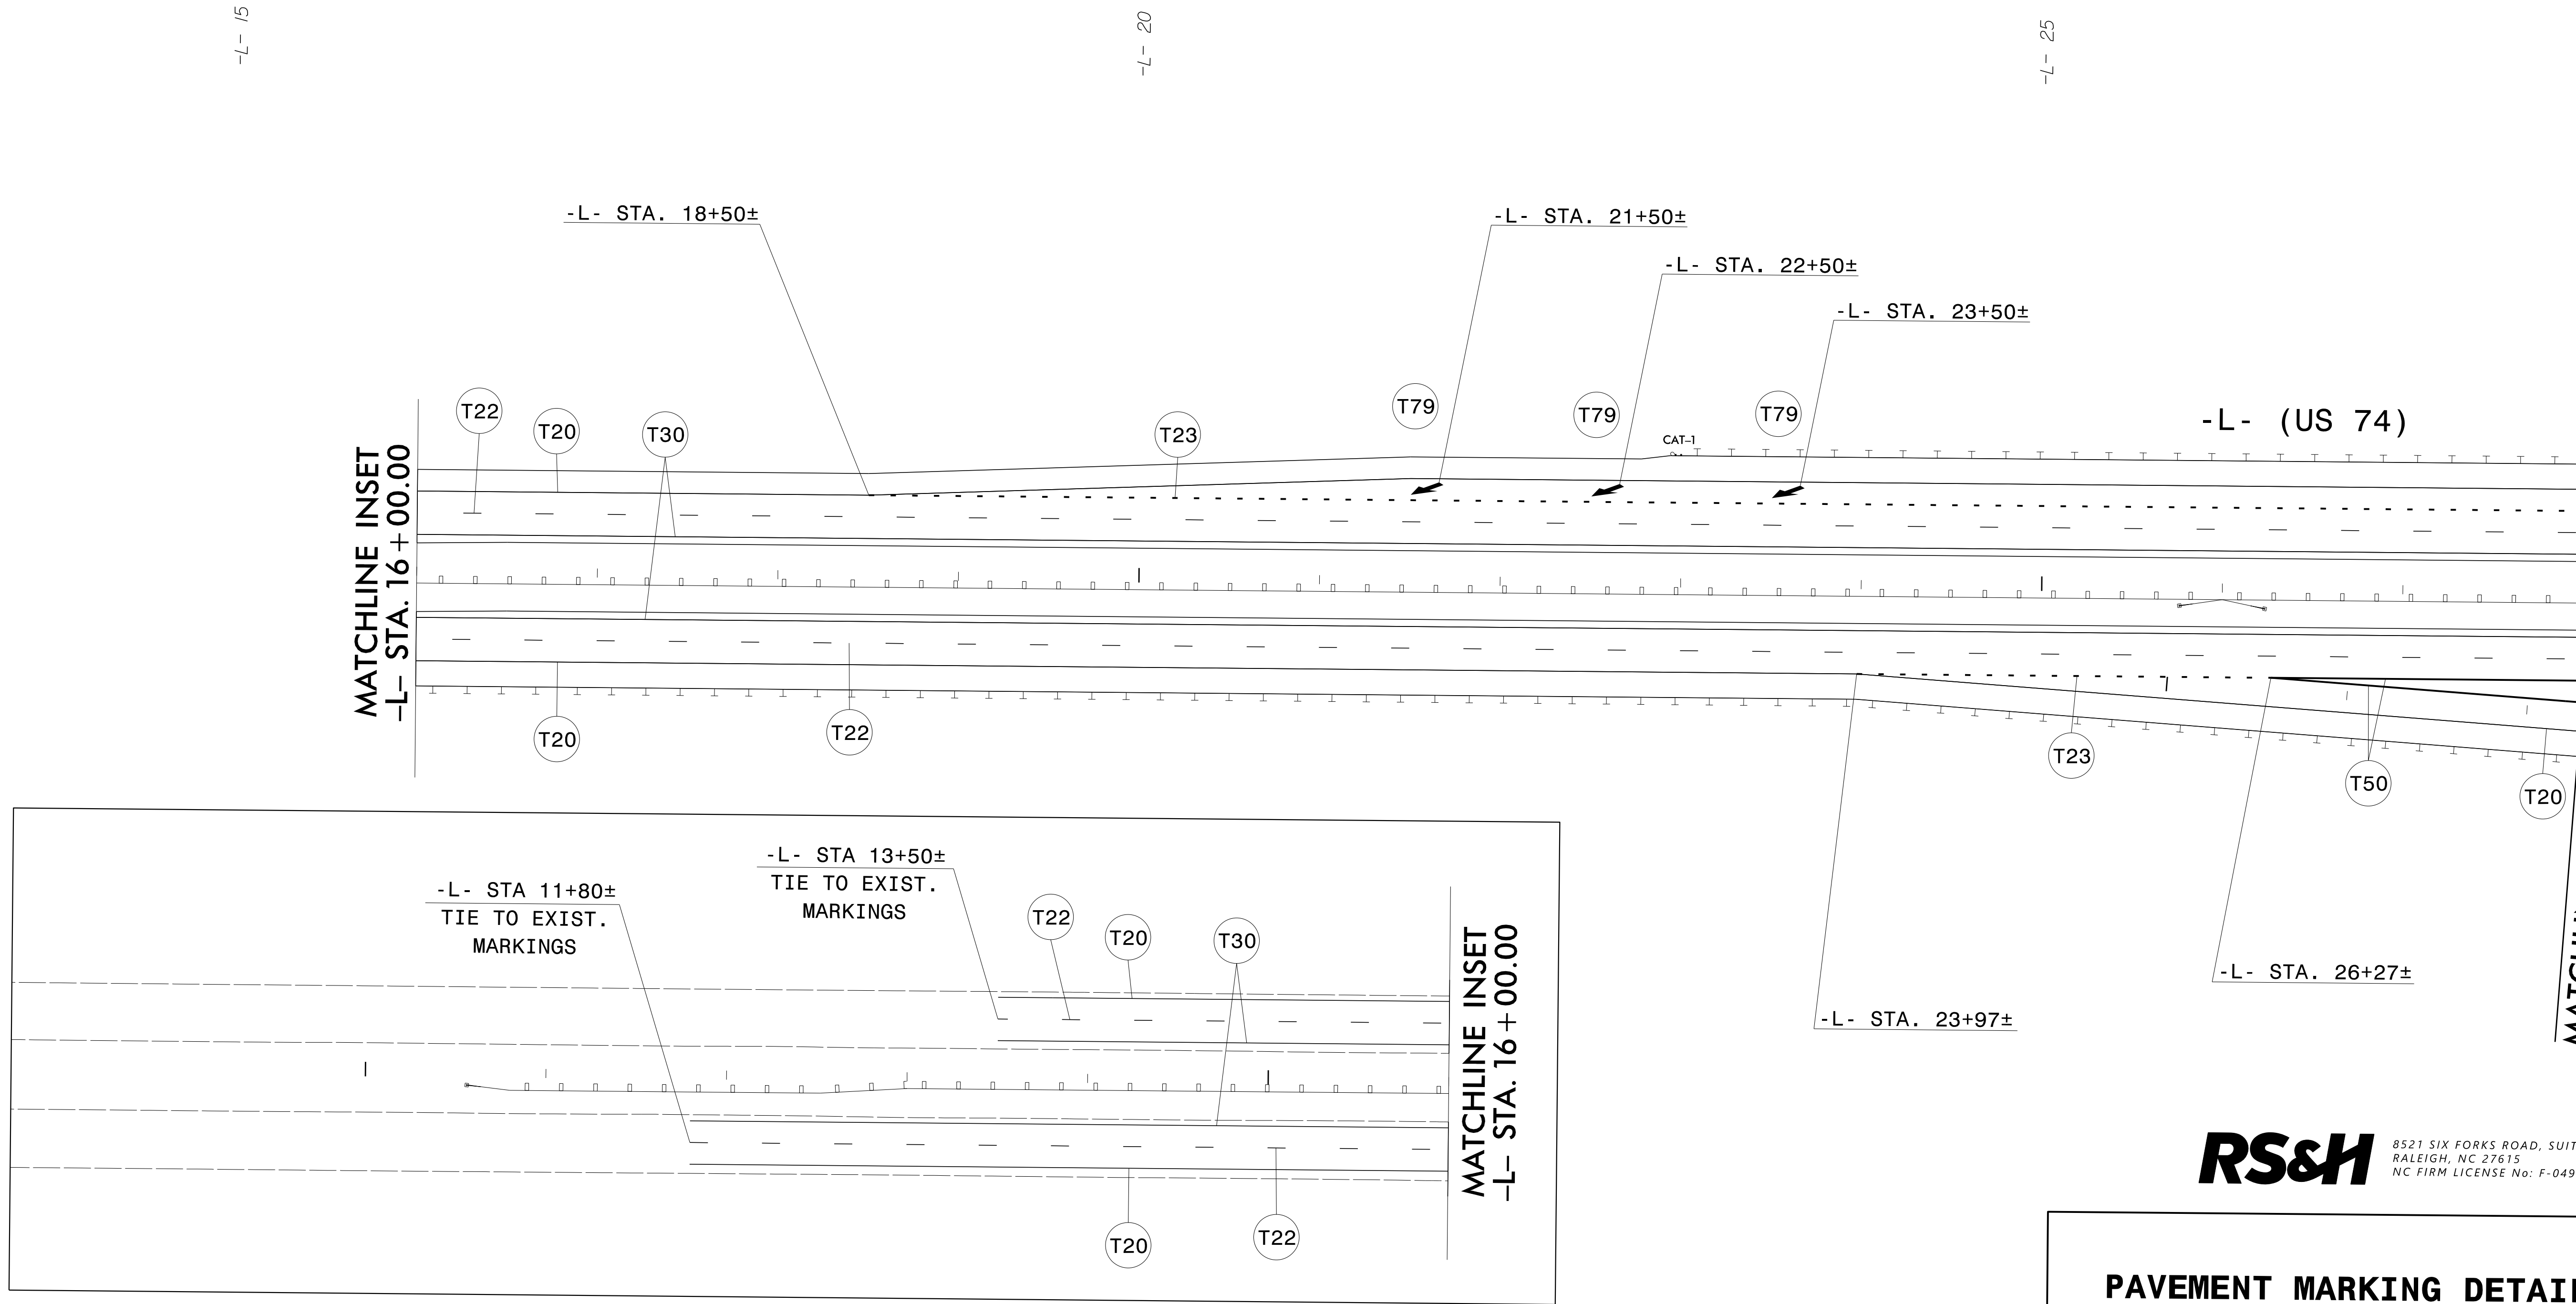

MATCHLINE SHEET PMP-3
 -L- STA. 28 + 00.00
 MATCHLINE SHEET PMP-3
 -YIRPC- STA. 12 + 30.00

RS&H 8521 SIX FORKS ROAD, SUITE 400
 RALEIGH, NC 27615
 NC FIRM LICENSE No: F-0493

PAVEMENT MARKING DETAIL

10/15/2022
 R:\Trcf\Fic\Delineation\NR-5751_pmp_dtl_02.dgn
 User:JBondJ