
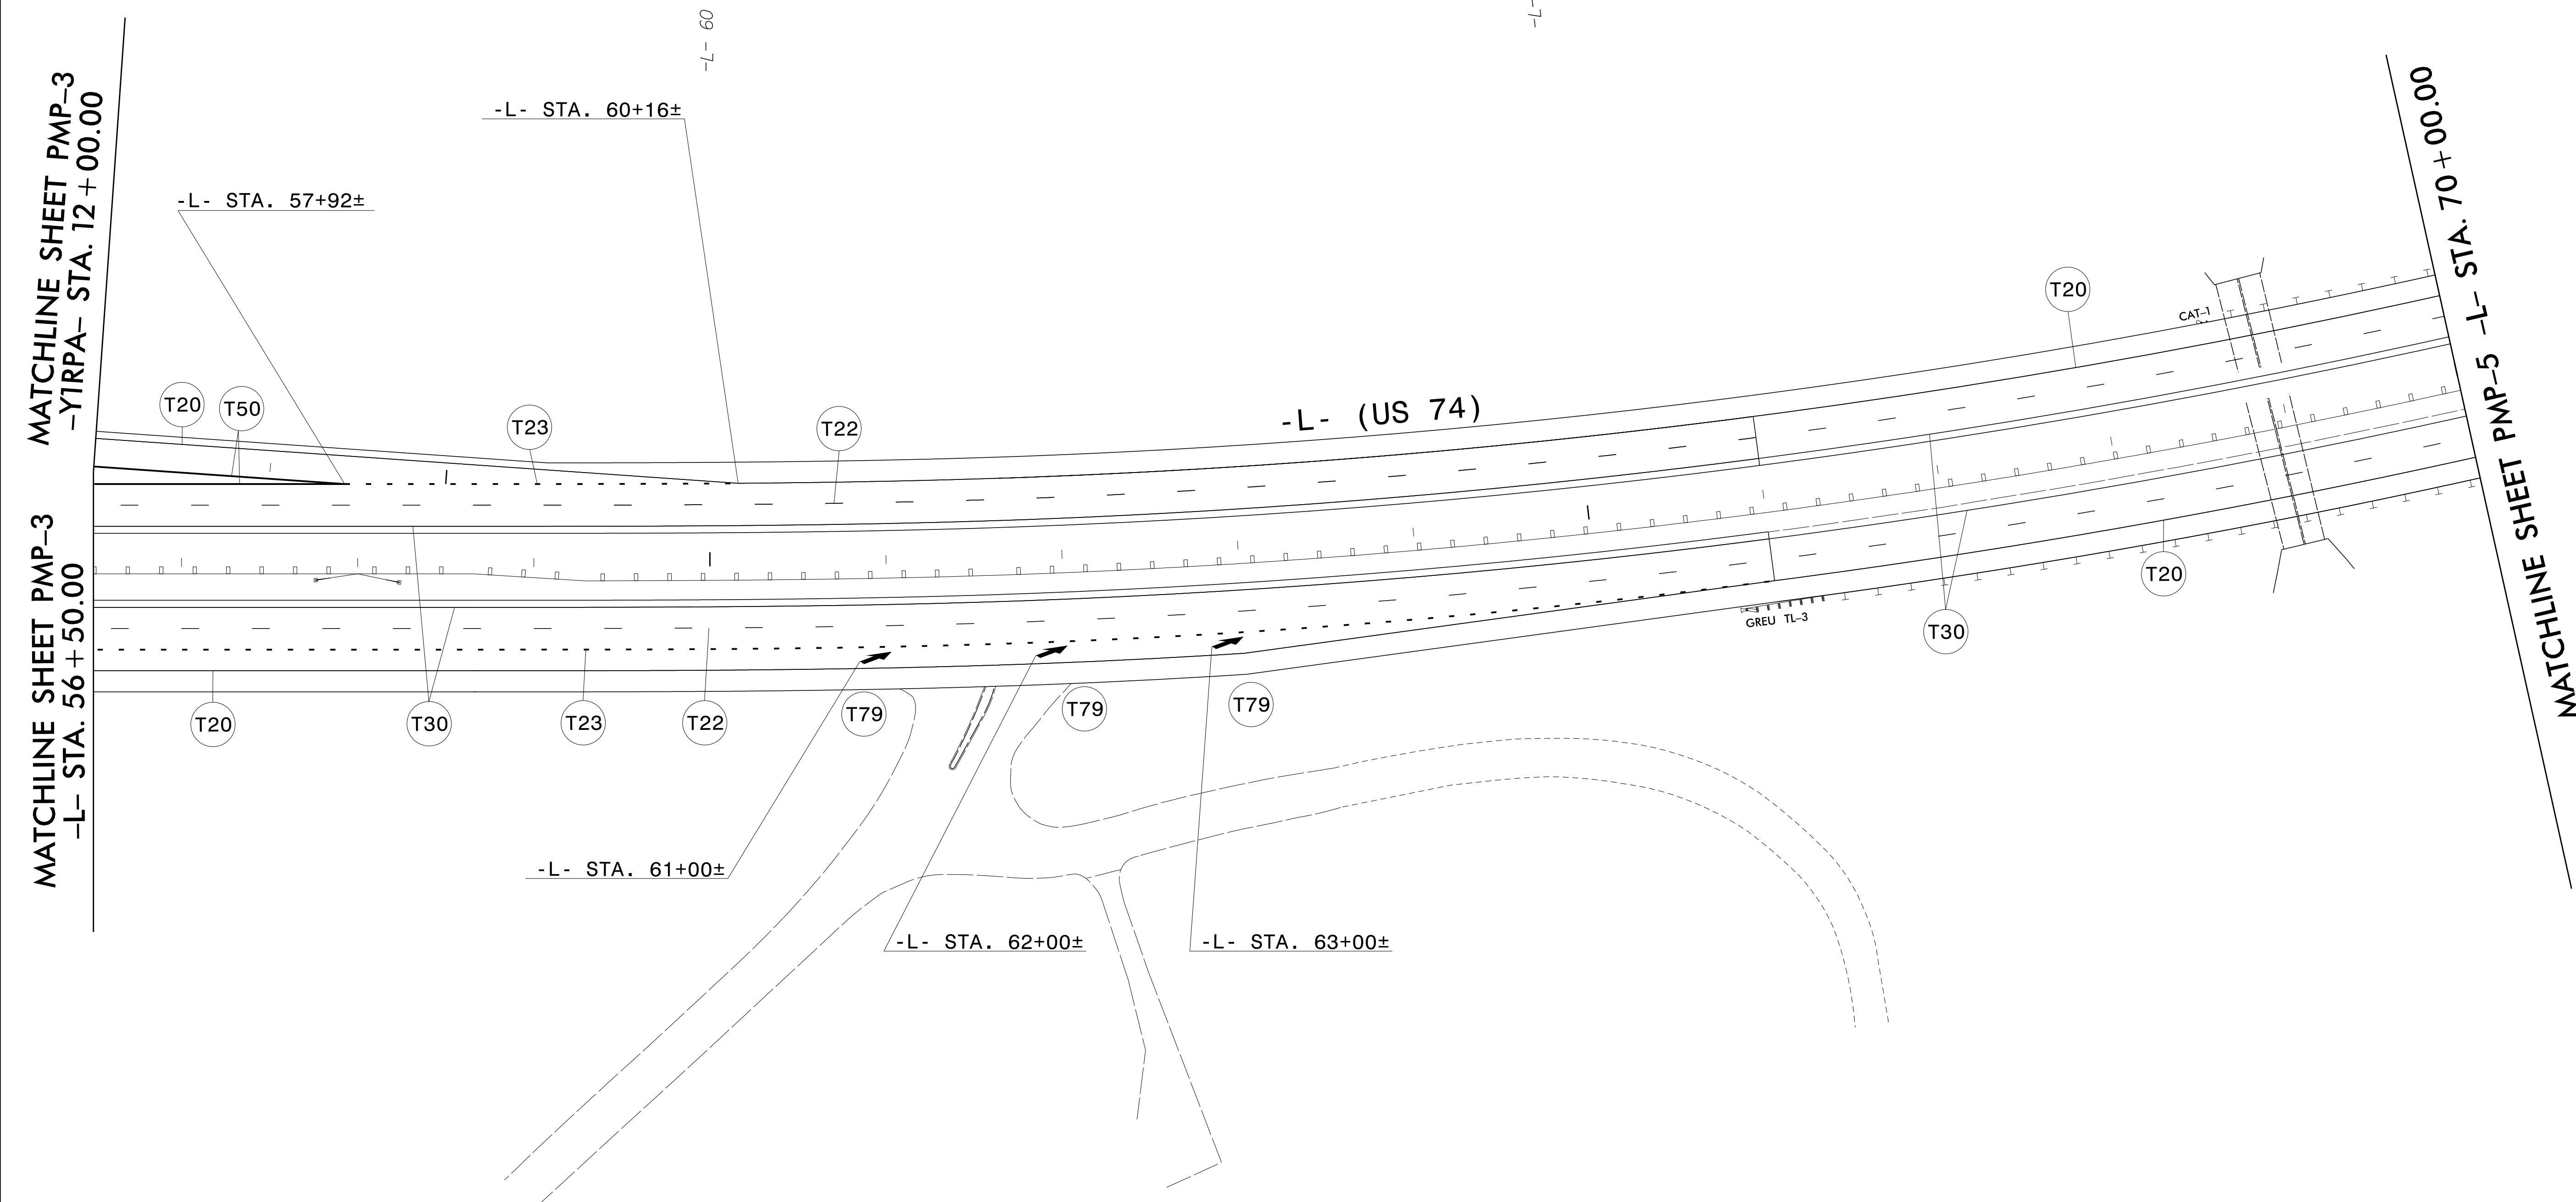


TIP NO. R-5751	SHEET NO. PMP-4
APPROVED: <i>Jared M. Bond</i> <small>DocuSigned by: EFT10591C74F469...</small>	
DATE: _____	
SEAL	
	
DOCUMENT NOT CONSIDERED FINAL UNLESS ALL SIGNATURES COMPLETED	

NAD 83/NA 2011



10/5/2022
R:\Tr\office\Delinect\N-5751.pmp.dtl.04.dgn
User:JBond

RS&H 8521 SIX FORKS ROAD, SUITE 400
RALEIGH, NC 27615
NC FIRM LICENSE No: F-0493

PAVEMENT MARKING DETAIL