
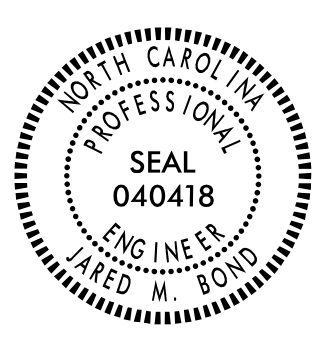
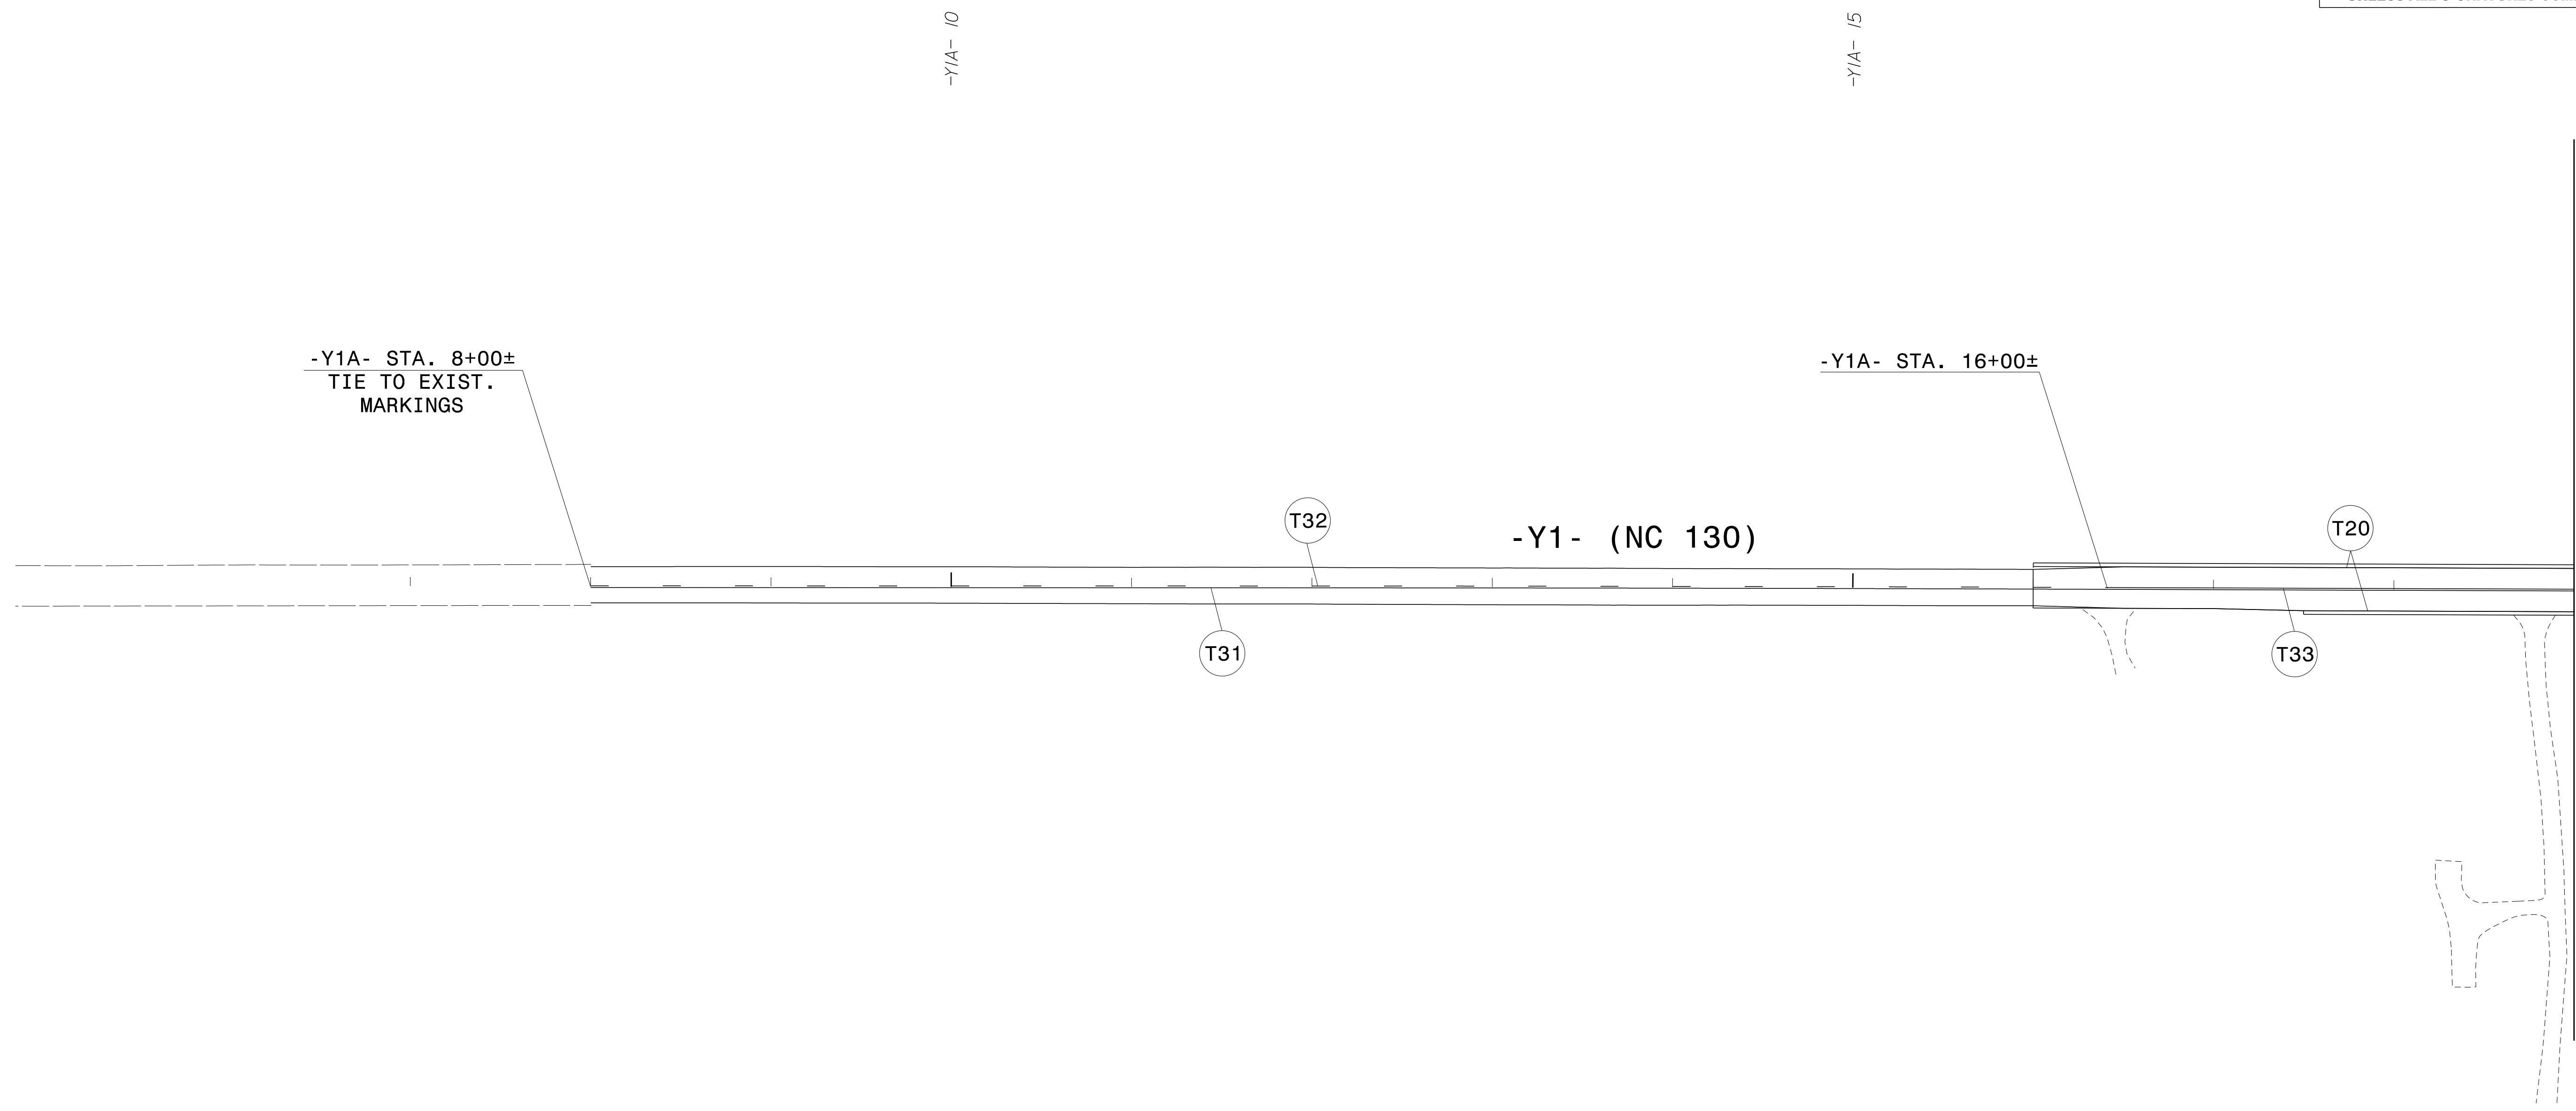


TIP NO. R-5751	SHEET NO. PMP-6
<small>DocuSigned by:</small> APPROVED: <i>Jared M. Bond</i> <small>EP716581C74F469...</small>	
DATE: _____	
SEAL 	
<b>DOCUMENT NOT CONSIDERED FINAL UNLESS ALL SIGNATURES COMPLETED</b>	

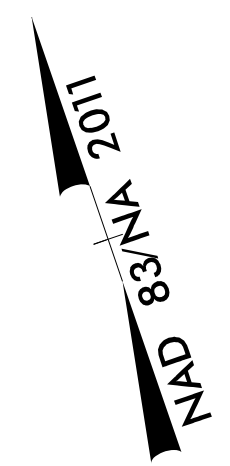

10/5/2022  
 R:\Tr\office\Delinect\ion\R-5751.pmp.dtl.06.dgn  
 User:JBondJ

**RS&H**  
8521 SIX FORKS ROAD, SUITE 400  
 RALEIGH, NC 27615  
 NC FIRM LICENSE No: F-0493

**PAVEMENT MARKING DETAIL**