
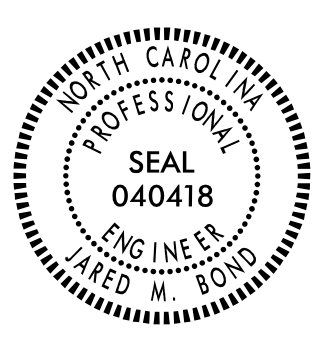
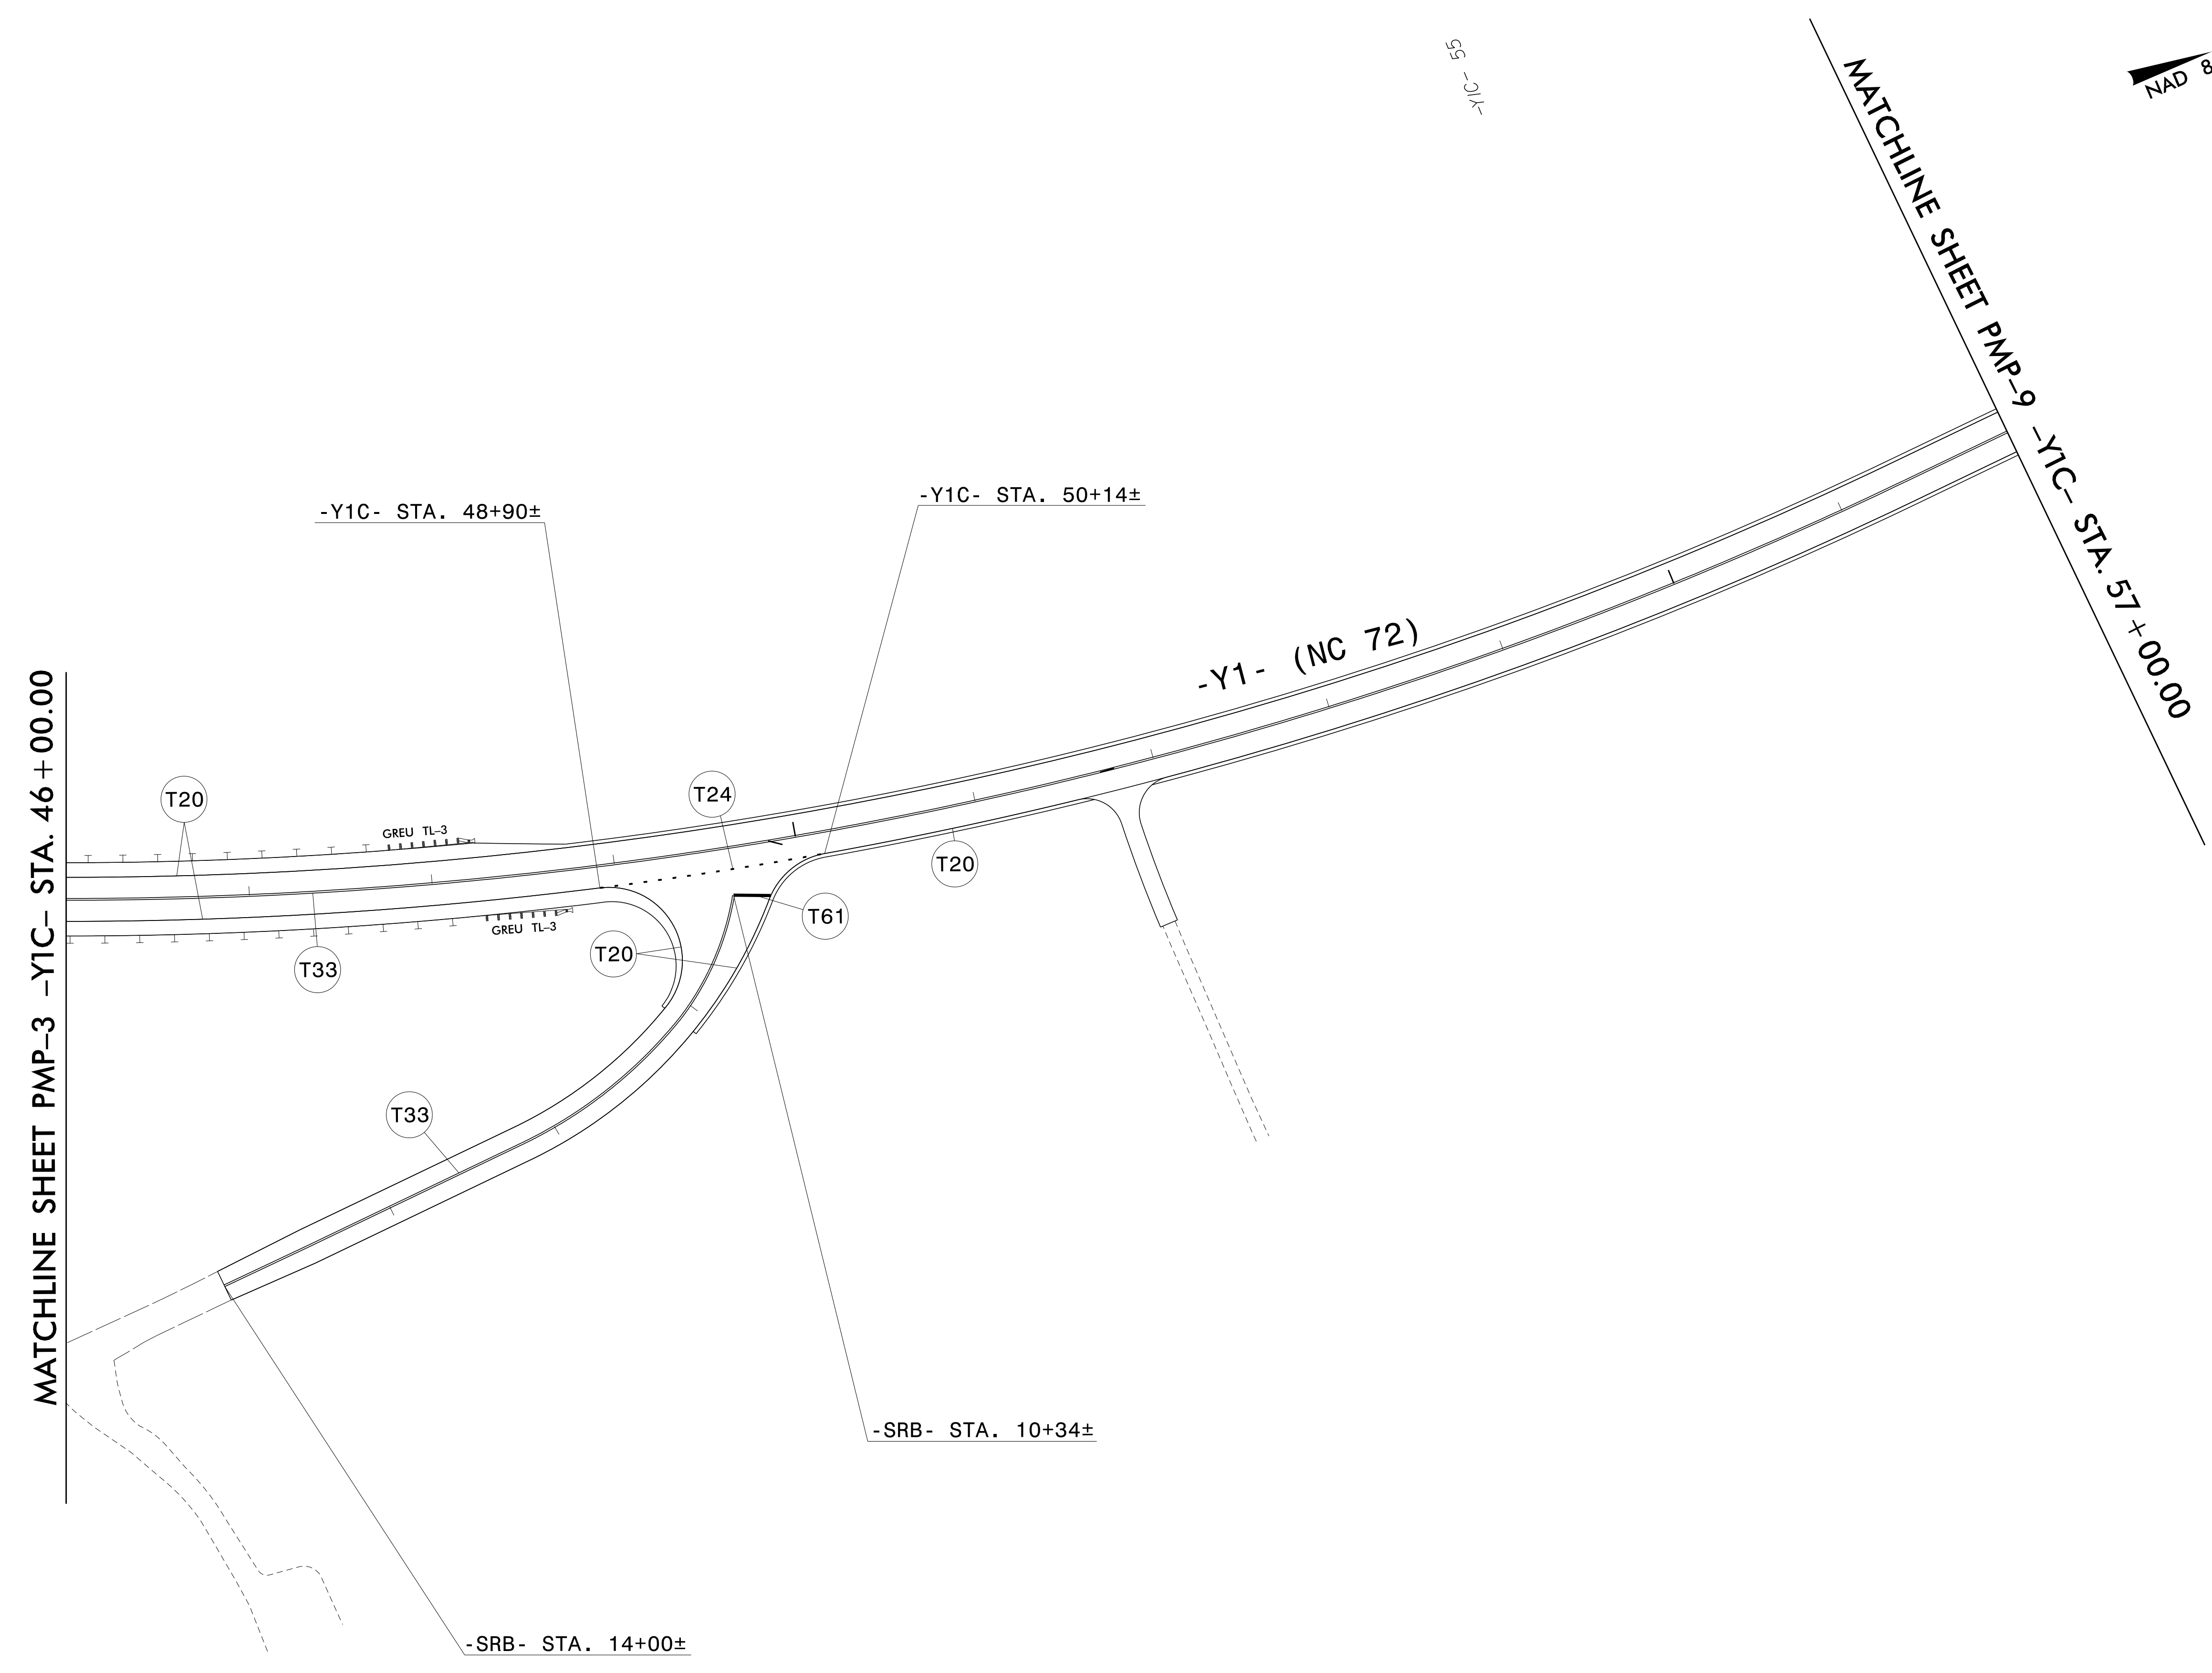


| | |
|--|--------------------|
| TIP NO. R-5751 | SHEET NO. PMP-8 |
| APPROVED: <i>Jared M. Bond</i> <small>DocuSigned by: EFT10591CT4F469...</small> | |
| DATE: _____ | |
| SEAL | |
|  | |
| DOCUMENT NOT CONSIDERED FINAL UNLESS ALL SIGNATURES COMPLETED | |

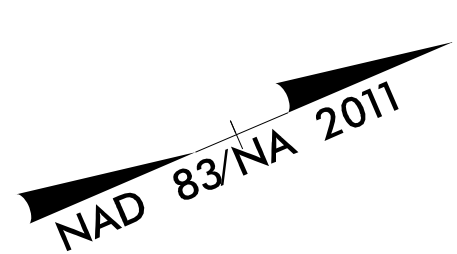

10/5/2022
 R:\Tr\office\Delinect\N-R-5751.pmp-dtL08.dgn
 User: BondJ

RS&H
 8521 SIX FORKS ROAD, SUITE 400
 RALEIGH, NC 27615
 NC FIRM LICENSE No: F-0493

PAVEMENT MARKING DETAIL