


APPROVED: *Jared M. Bond*  
EF10091C74F469

DATE: \_\_\_\_\_

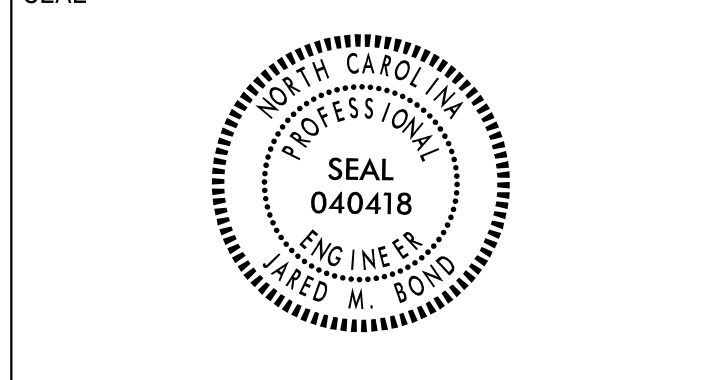

**DOCUMENT NOT CONSIDERED FINAL  
 UNLESS ALL SIGNATURES COMPLETED**

SIGN NUMBER: 303 TYPE: D QUANTITY: 1  
 SIGN WIDTH: 5'-6" HEIGHT: 2'-6" TOTAL AREA: 13.8 Sq.Ft.  
 BORDER TYPE: FLUSH RECESS: 0" WIDTH: 0.75" RADIUS: 2.25"  
 NO. Z BARS: LENGTH:

SYMBOL	X	Y	WID	HT
AR_Type D	6	18.5	6	9
AR_FISHHOOK	8.9	1.9	9.9	10.8

MAT'L: 0.063" (1.6 mm) ALUMINUM  
 0.080" (2.0 mm) ALUMINUM  
 0.125" (3.2 mm) ALUMINUM

DESIGN BY: REM CHECKED BY: TEH PROJECT ID: R-5751 LOCATION: ROBESON Mar 18, 2022 DIV: 6

USE NOTES:  
 1. Legend and border (except those that are colored black) shall be direct applied Grade C sheeting.  
 2. Background shall be Grade A, B, or C reflective sheeting.  
 3. Shields: A, B, and C type arrows shall be on 0.032" (0.8mm) aluminum with Grade C reflective sheeting and demountable.

LETTER POSITIONS

Letter spacings are to start of next letter										Series/Size	Text Length
L	u	m	b	e	r	t	o	n		D 2000	38.4
M	a	x	t	o	n					D 2000	25.4

FILENAME: R-5751\_sign designs - Copy NORTH CAROLINA D.O.T. SIGN DETAIL

SIGN NUMBER: 304 TYPE: D QUANTITY: 1  
 SIGN WIDTH: 5'-6" HEIGHT: 2'-6" TOTAL AREA: 13.8 Sq.Ft.  
 BORDER TYPE: FLUSH RECESS: 0" WIDTH: 0.75" RADIUS: 2.25"  
 NO. Z BARS: LENGTH:

SYMBOL	X	Y	WID	HT
AR_Type D	8.4	18.5	6	9
AR_FISHHOOK	6	1.9	9.9	10.8

MAT'L: 0.063" (1.6 mm) ALUMINUM  
 0.080" (2.0 mm) ALUMINUM  
 0.125" (3.2 mm) ALUMINUM

DESIGN BY: REM CHECKED BY: TEH PROJECT ID: R-5751 LOCATION: ROBESON Mar 18, 2022 DIV: 6

USE NOTES:  
 1. Legend and border (except those that are colored black) shall be direct applied Grade C sheeting.  
 2. Background shall be Grade A, B, or C reflective sheeting.  
 3. Shields: A, B, and C type arrows shall be on 0.032" (0.8mm) aluminum with Grade C reflective sheeting and demountable.

LETTER POSITIONS

Letter spacings are to start of next letter										Series/Size	Text Length
F	a	i	r	m	o	n	t			D 2000	31.9
W	h	i	t	e	v	i	l	e		D 2000	33.9

FILENAME: R-5751\_sign designs - Copy NORTH CAROLINA D.O.T. SIGN DETAIL

SIGN NUMBER: 305 TYPE: D QUANTITY: 1  
 SIGN WIDTH: 5'-6" HEIGHT: 2'-6" TOTAL AREA: 13.8 Sq.Ft.  
 BORDER TYPE: FLUSH RECESS: 0" WIDTH: 0.75" RADIUS: 2.25"  
 NO. Z BARS: LENGTH:

SYMBOL	X	Y	WID	HT
AR_FISHHOOK	5.7	17	9.9	10.8
AR_Type D	50.4	4.8	6	9

MAT'L: 0.063" (1.6 mm) ALUMINUM  
 0.080" (2.0 mm) ALUMINUM  
 0.125" (3.2 mm) ALUMINUM

DESIGN BY: REM CHECKED BY: TEH PROJECT ID: R-5751 LOCATION: ROBESON Mar 16, 2022 DIV: 6

USE NOTES:  
 1. Legend and border (except those that are colored black) shall be direct applied Grade C sheeting.  
 2. Background shall be Grade A, B, or C reflective sheeting.  
 3. Shields: A, B, and C type arrows shall be on 0.032" (0.8mm) aluminum with Grade C reflective sheeting and demountable.

LETTER POSITIONS

Letter spacings are to start of next letter										Series/Size	Text Length
F	a	i	r	m	o	n	t			D 2000	31.9
L	u	m	b	e	r	t	o	n		D 2000	38.4

FILENAME: R-5751\_sign designs - Copy NORTH CAROLINA D.O.T. SIGN DETAIL

SIGN NUMBER: 306 TYPE: D QUANTITY: 1  
 SIGN WIDTH: 5'-6" HEIGHT: 2'-6" TOTAL AREA: 13.8 Sq.Ft.  
 BORDER TYPE: FLUSH RECESS: 0" WIDTH: 0.75" RADIUS: 2.25"  
 NO. Z BARS: LENGTH:

SYMBOL	X	Y	WID	HT
AR_FISHHOOK	5.7	17	9.9	10.8
AR_Type D	50.4	4.8	6	9

MAT'L: 0.063" (1.6 mm) ALUMINUM  
 0.080" (2.0 mm) ALUMINUM  
 0.125" (3.2 mm) ALUMINUM

DESIGN BY: REM CHECKED BY: TEH PROJECT ID: R-5751 LOCATION: ROBESON Mar 16, 2022 DIV: 6

USE NOTES:  
 1. Legend and border (except those that are colored black) shall be direct applied Grade C sheeting.  
 2. Background shall be Grade A, B, or C reflective sheeting.  
 3. Shields: A, B, and C type arrows shall be on 0.032" (0.8mm) aluminum with Grade C reflective sheeting and demountable.

LETTER POSITIONS

Letter spacings are to start of next letter										Series/Size	Text Length
L	u	m	b	e	r	t	o	n		D 2000	38.4
F	a	i	r	m	o	n	t			D 2000	31.9

FILENAME: R-5751\_sign designs - Copy NORTH CAROLINA D.O.T. SIGN DETAIL

K/3/2023  
 R:\T\Projects\Signing\CADD\Signing Layout Plans\R-5751\_sign\_designs\_3B.dgn  
 User:JBondJ