

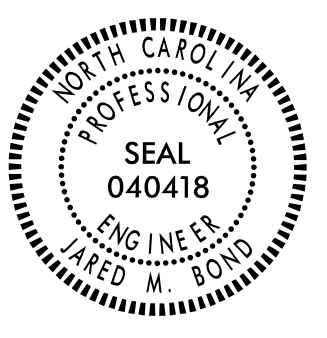


TIP NO. R-5751	SHEET NO. SIGN-4
APPROVED: <i>Jared M. Bond</i> <small>DocuSigned by: EFT10591C74F469...</small>	
DATE: _____	
SEAL	
	
DOCUMENT NOT CONSIDERED FINAL UNLESS ALL SIGNATURES COMPLETED	

NAD 83/NA 2011

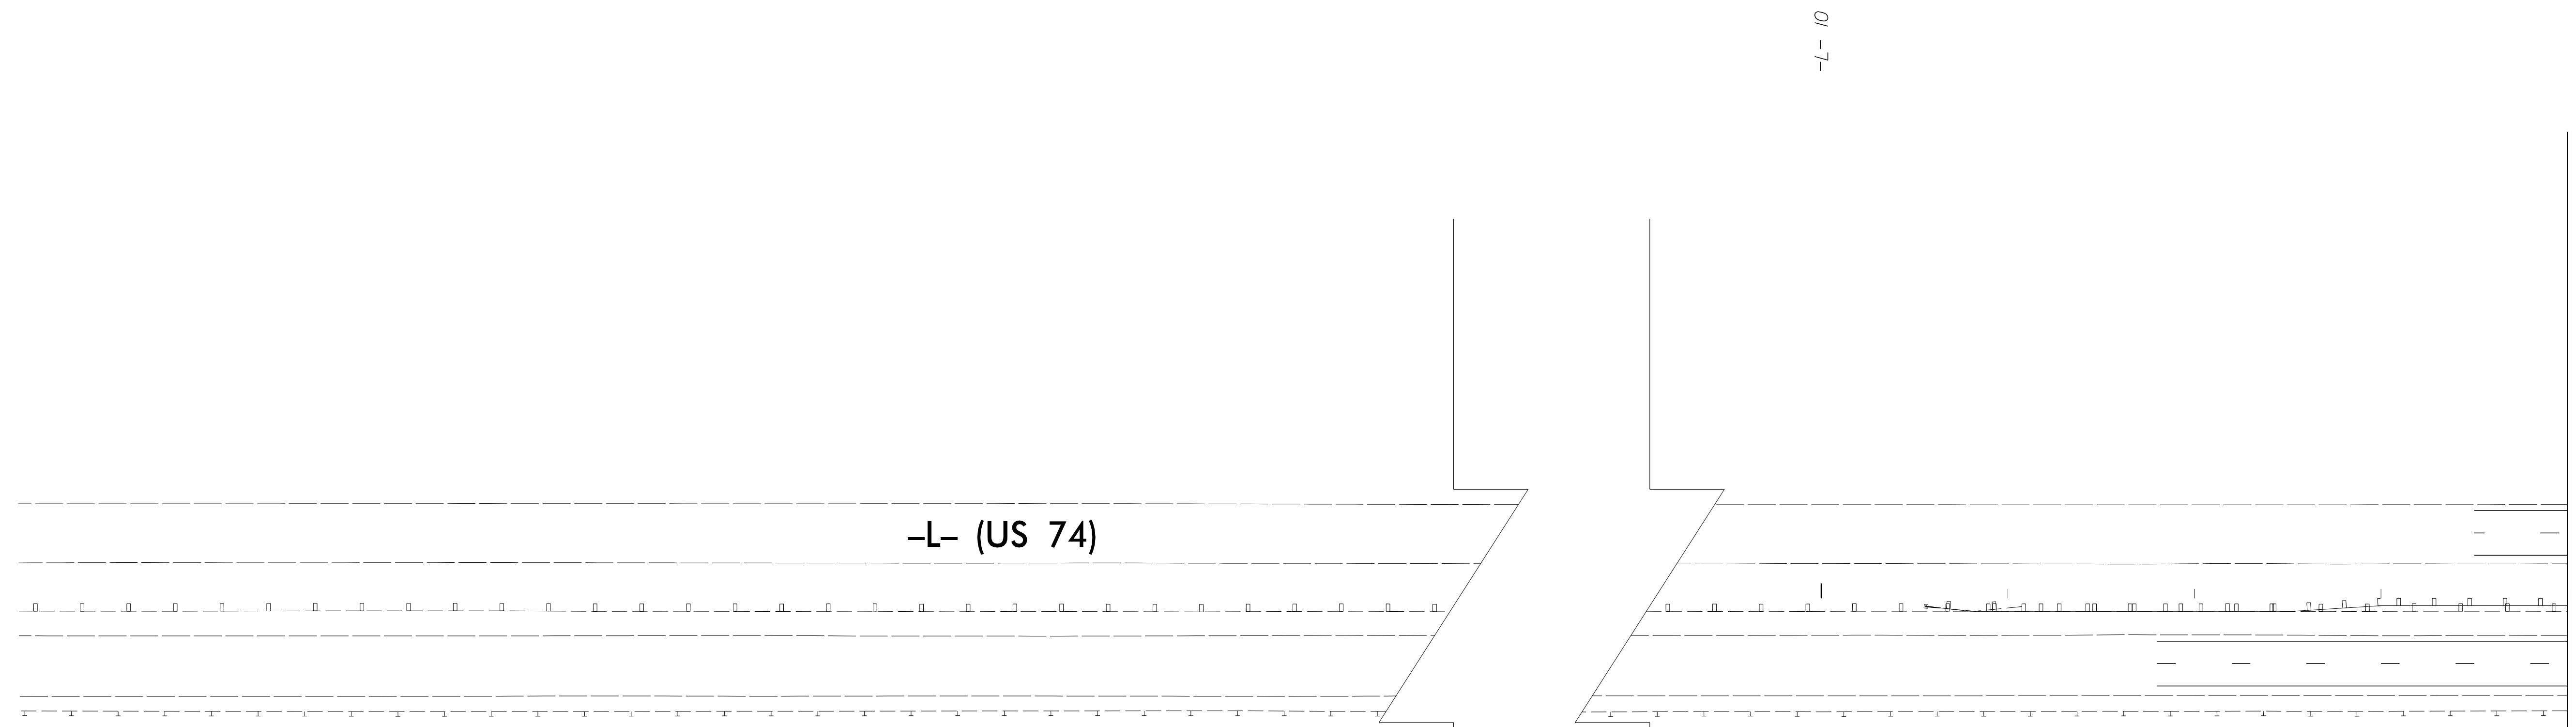

MATCHLINE SHEET SIGN-5 -L- STA. 14 + 00.00

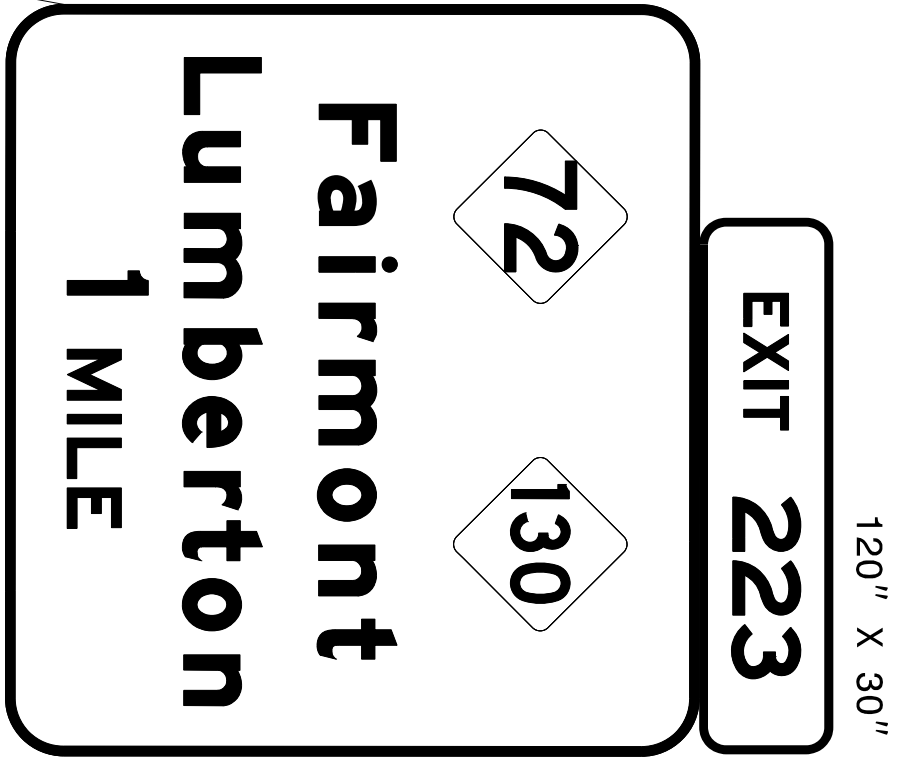

SEE NOTE 3
SEE NOTE 4
-L- STA. -27+80±

PROJECT NOTES

- 1 DISPOSAL OF SIGN SYSTEM, U-CHANNEL
- 2 SIGN ERECTION, TYPE D, E, AND F
- 3 SIGN ERECTION, TYPE A (GROUND MOUNTED)
- 4 SIGN ERECTION, TYPE B (GROUND MOUNTED)
- 5 SIGN ERECTION, MILEMARKERS
- 6 EXISTING SIGN SYSTEM TO REMAIN

RS&H 8521 SIX FORKS ROAD, SUITE 400
RALEIGH, NC 27615
NC FIRM LICENSE No: F-0493

**PROPOSED AND
EXISTING SIGNS**

10/5/2022
R:\Projects\Signing\CADD\Signing Layout Plans\R-5751-sign-prop-dtl_01.dgn
User:JBondJ