


NAD 83/NA 2011

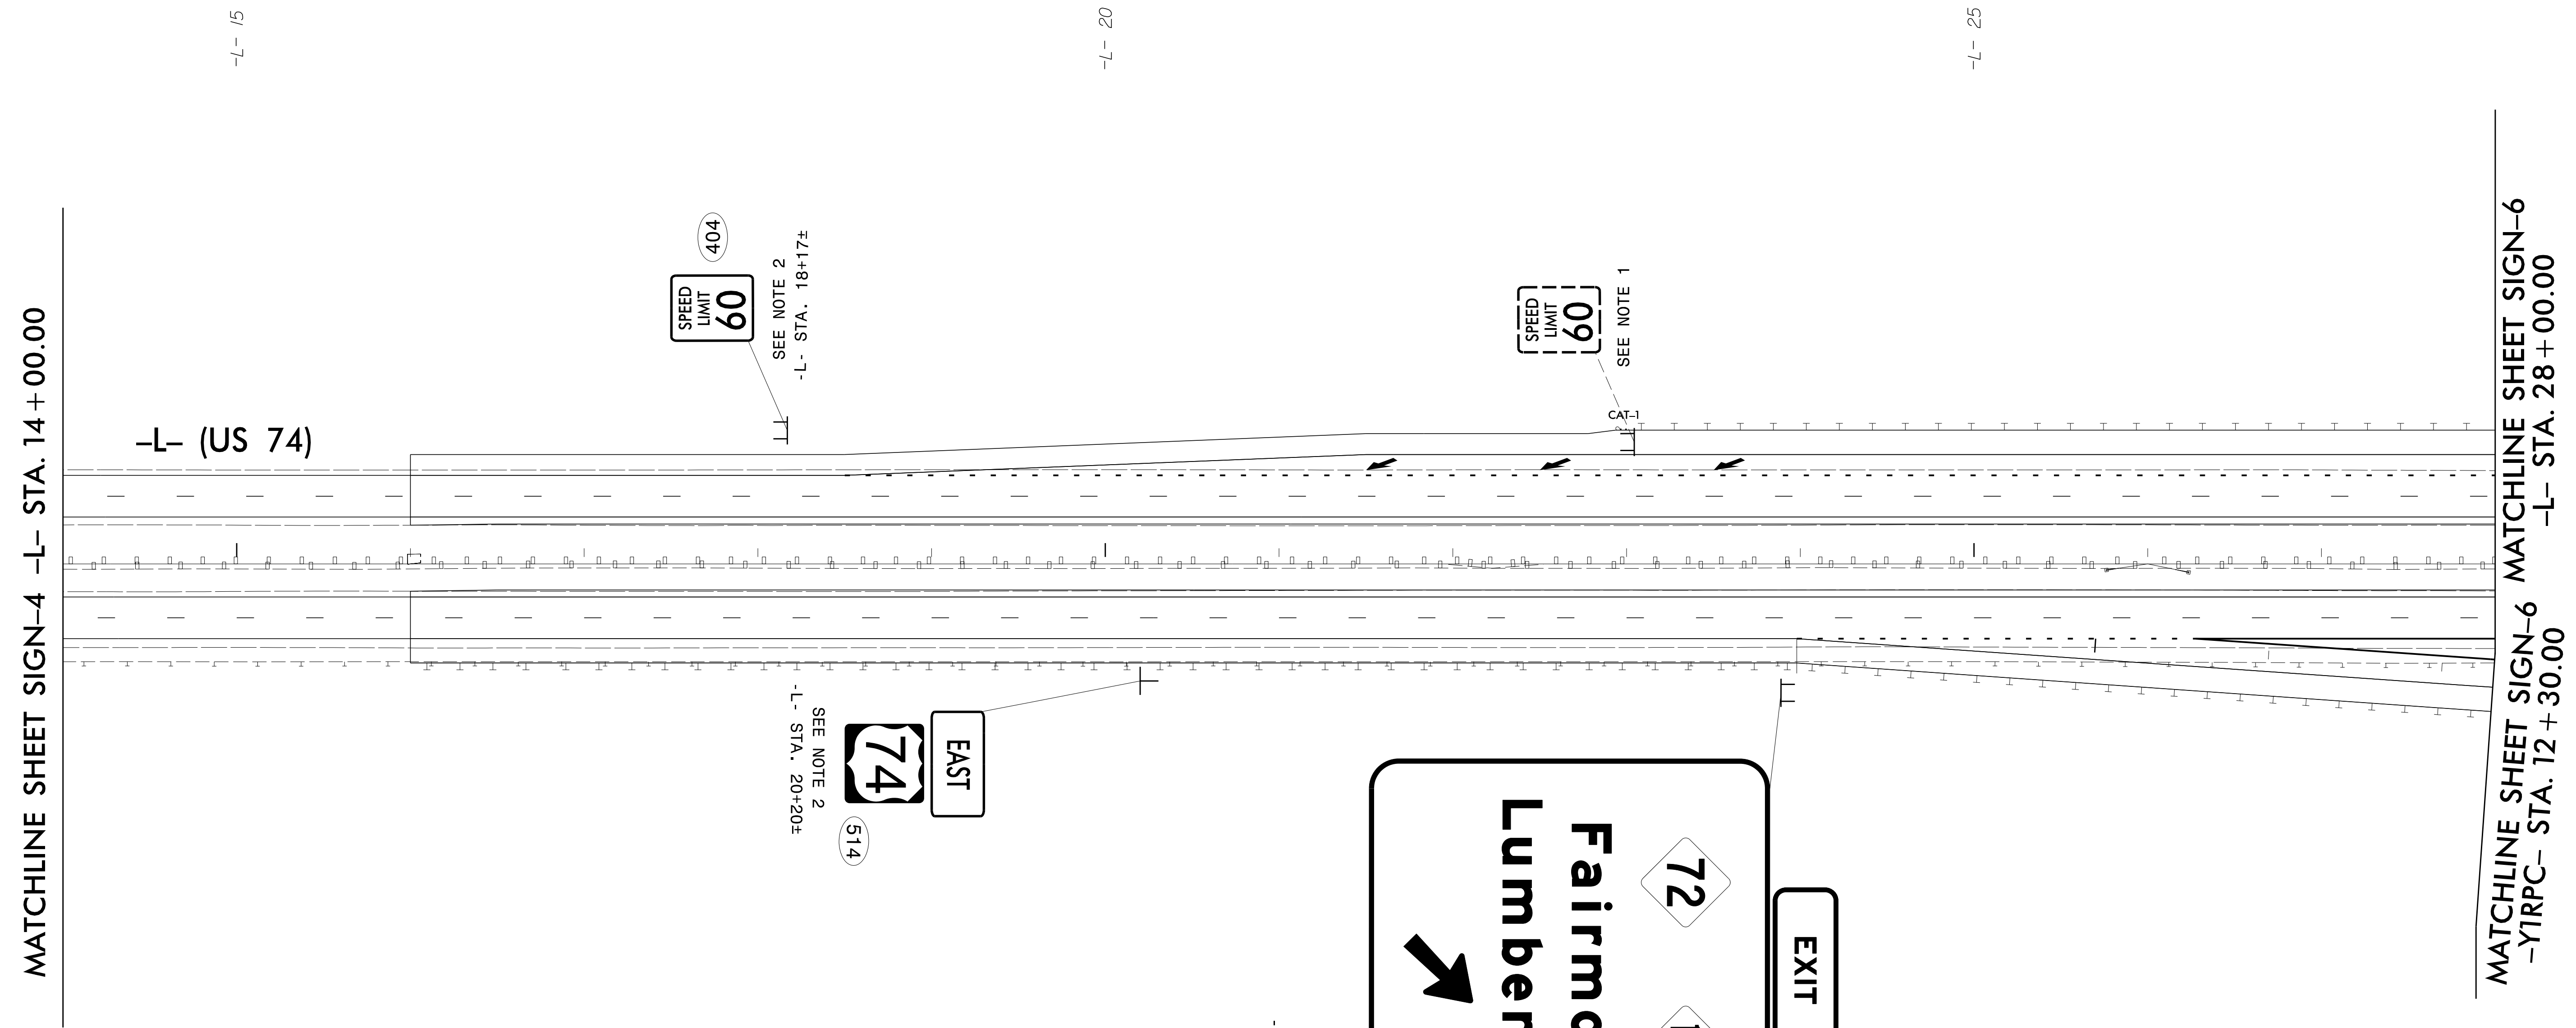

MATCHLINE SHEET SIGN-4 -L- STA. 14 + 00.00

MATCHLINE SHEET SIGN-6 -L- STA. 28 + 00.00
-YIRPC- STA. 12 + 30.00

PROJECT NOTES

- 1 DISPOSAL OF SIGN SYSTEM, U-CHANNEL
- 2 SIGN ERECTION, TYPE D, E, AND F
- 3 SIGN ERECTION, TYPE A (GROUND MOUNTED)
- 4 SIGN ERECTION, TYPE B (GROUND MOUNTED)
- 5 SIGN ERECTION, MILEMARKERS
- 6 EXISTING SIGN SYSTEM TO REMAIN

168" X 162"
SEE NOTE 3
SEE NOTE 4
-L- STA. 23+88±

RS&H 8521 SIX FORKS ROAD, SUITE 400
RALEIGH, NC 27615
NC FIRM LICENSE No: F-0493

**PROPOSED AND
EXISTING SIGNS**