



APPROVED: *Jared M. Bond*
EFF10591CTAF469...

DATE: _____

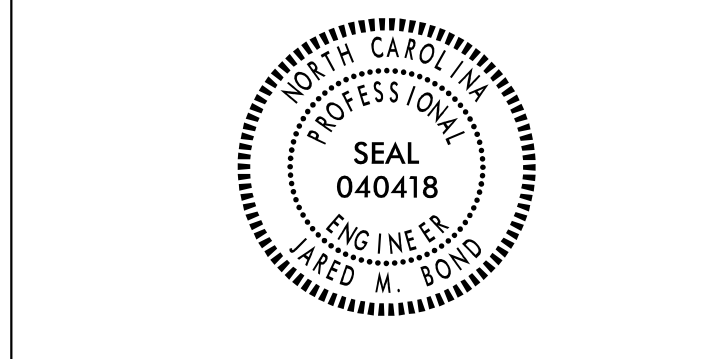

DOCUMENT NOT CONSIDERED FINAL
 UNLESS ALL SIGNATURES COMPLETED

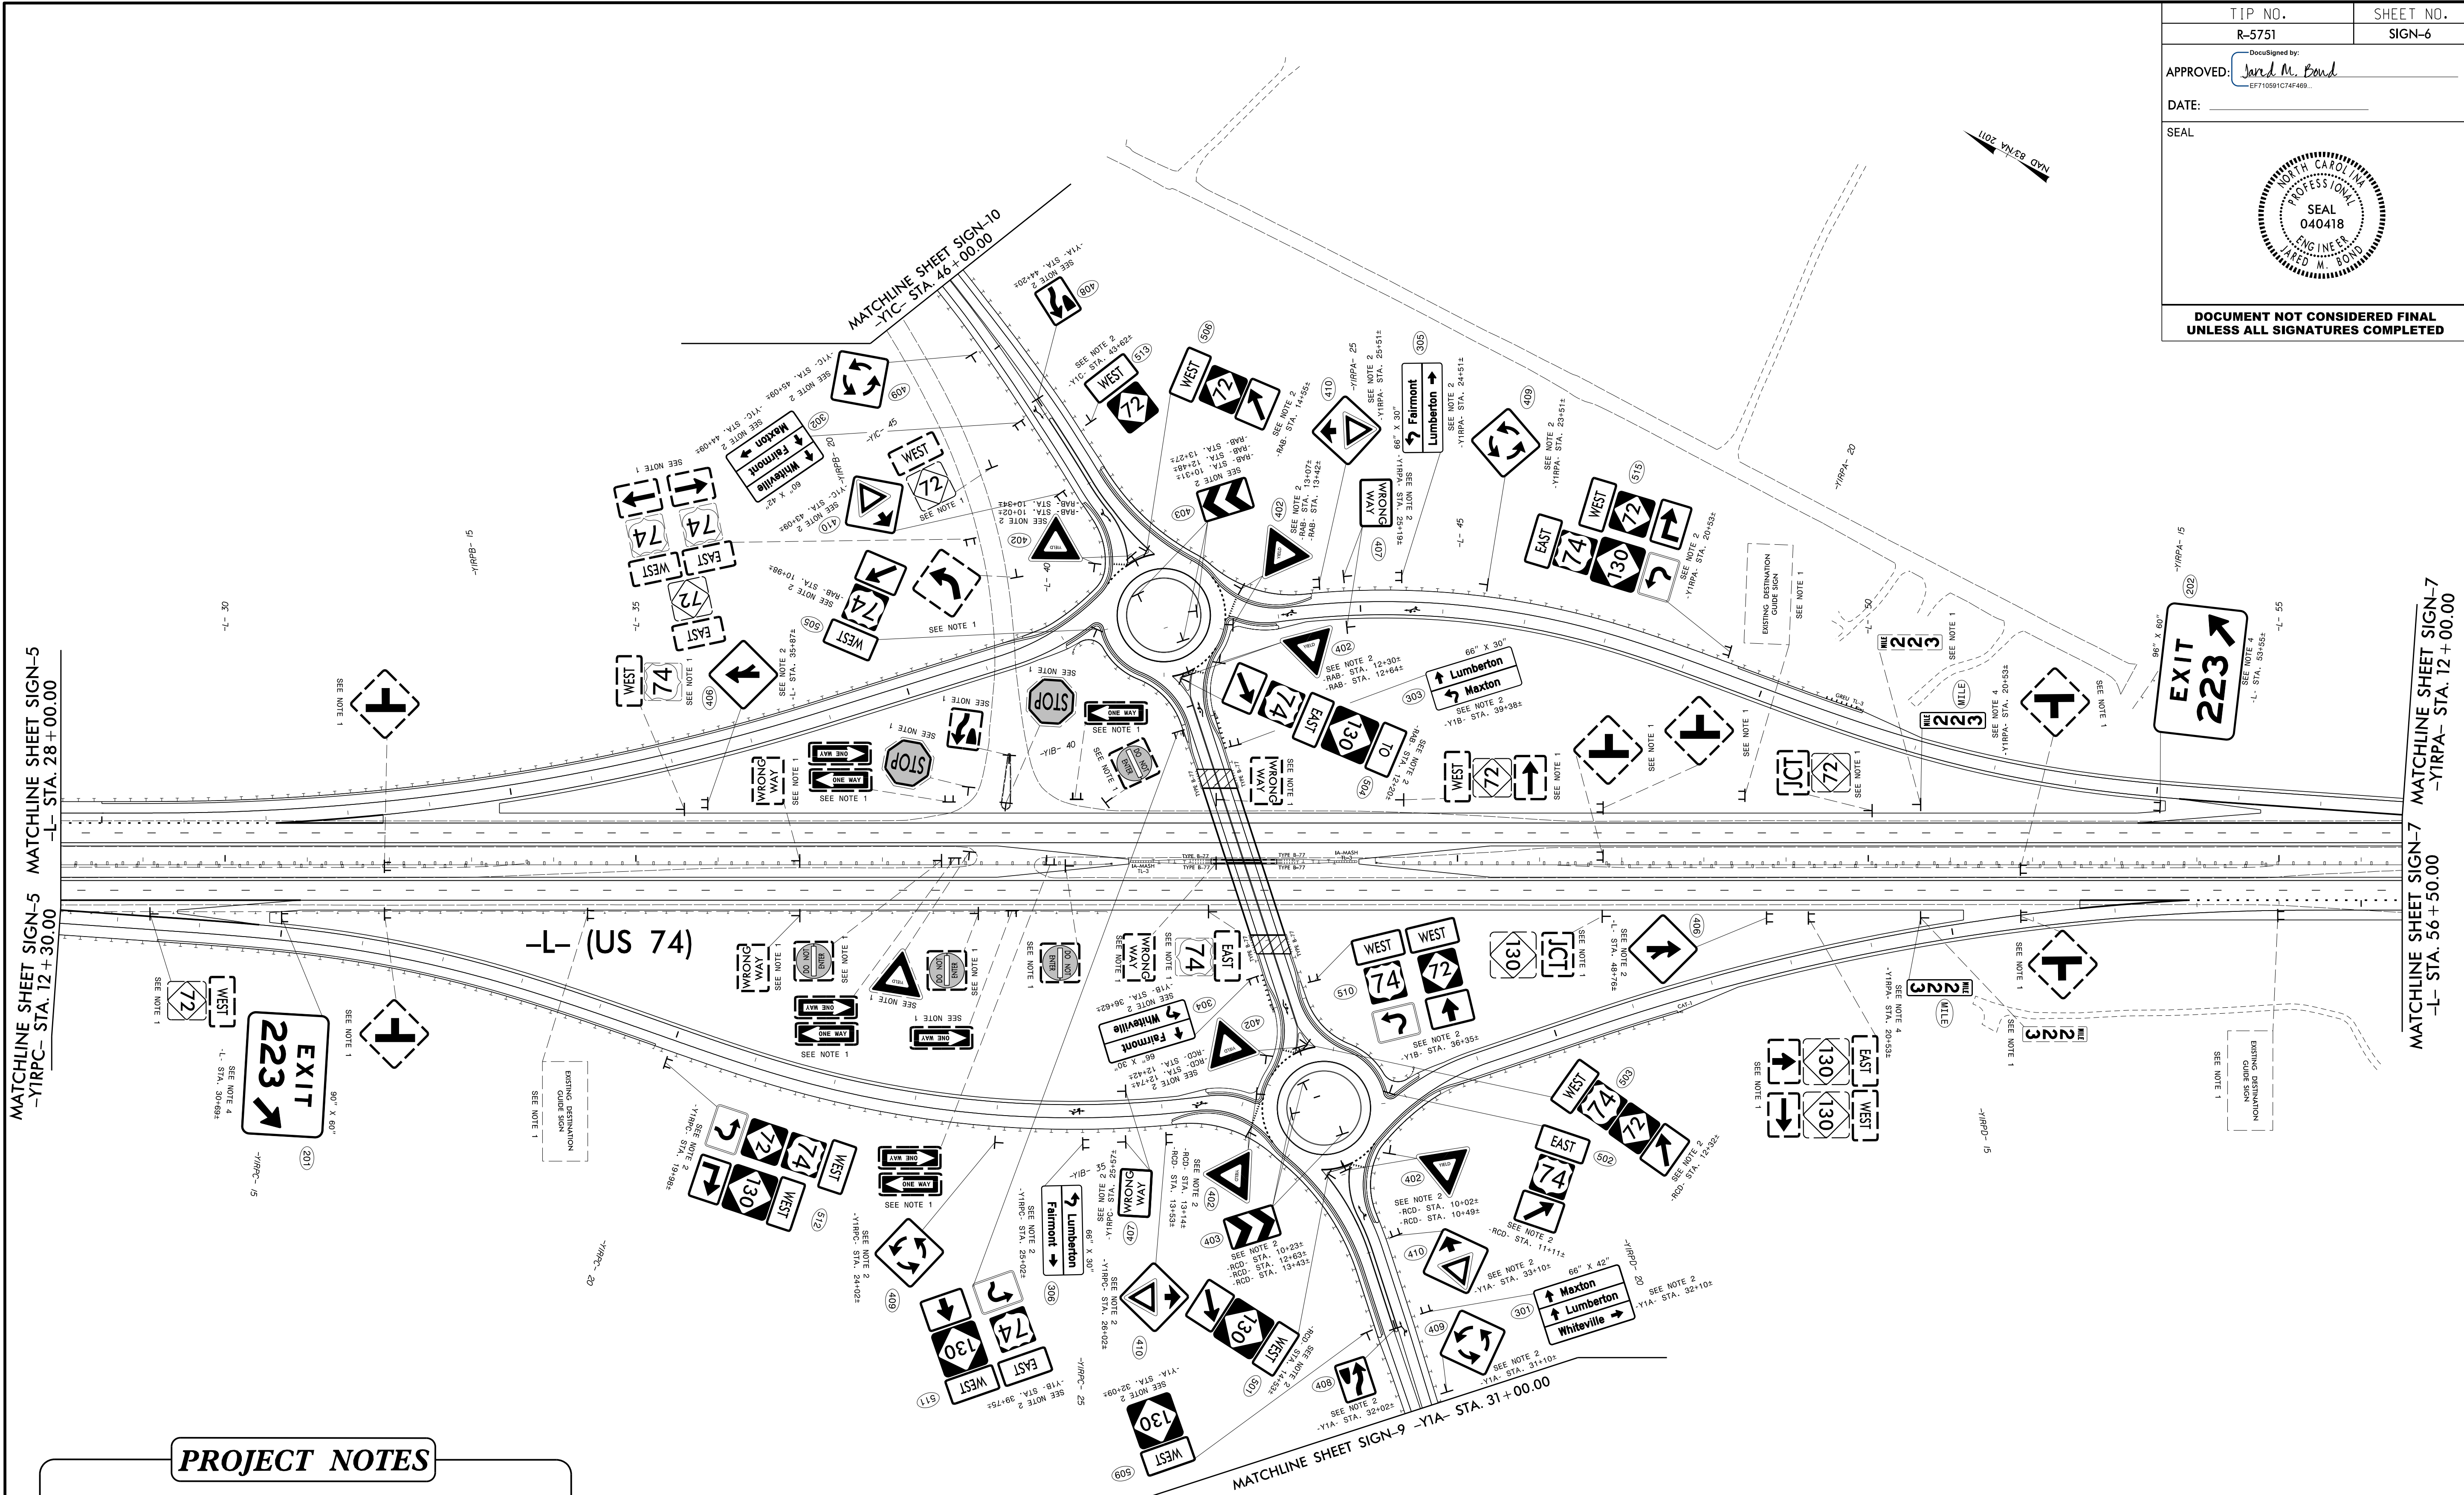

PROJECT NOTES

- 1 DISPOSAL OF SIGN SYSTEM, U-CHANNEL
- 2 SIGN ERECTION, TYPE D, E, AND F
- 3 SIGN ERECTION, TYPE A (GROUND MOUNTED)
- 4 SIGN ERECTION, TYPE B (GROUND MOUNTED)
- 5 SIGN ERECTION, MILEMARKERS
- 6 EXISTING SIGN SYSTEM TO REMAIN

RS&H 8521 SIX FORKS ROAD, SUITE 400
 RALEIGH, NC 27615
 NC FIRM LICENSE No: F-0493

**PROPOSED AND
 EXISTING SIGNS**

10/5/2022
 R:\Traffic\Signing\CADD\Signing Layout Plans\R-5751-sign-prop-dtl_03.dgn
 User:JBondJ