

09.028/99

See Sheet 1A For Index of Sheets
See Sheet 1B For Conventional Symbols

STATE OF NORTH CAROLINA
DIVISION OF HIGHWAYS


STATE	STATE PROJECT REFERENCE NO.	SHEET NO.	TOTAL SHEETS
N.C.	R-5751	1	
STATE PROJ. NO.	F.A. PROJ. NO.	DESCRIPTION	
53087.1.1	NHP-0074(203)	PE	
53087.2.1	N/A	ROW, UTIL	
53087.3.1	N/A	CONST.	

ROBESON COUNTY

LOCATION: US 74 AT NC 72 /NC 130. CONVERT
AT-GRADE INTERSECTION TO INTERCHANGE.




TYPE OF WORK: DRAINAGE, GRADING, PAVING, AND STRUCTURE

TIP PROJECT: R-5751

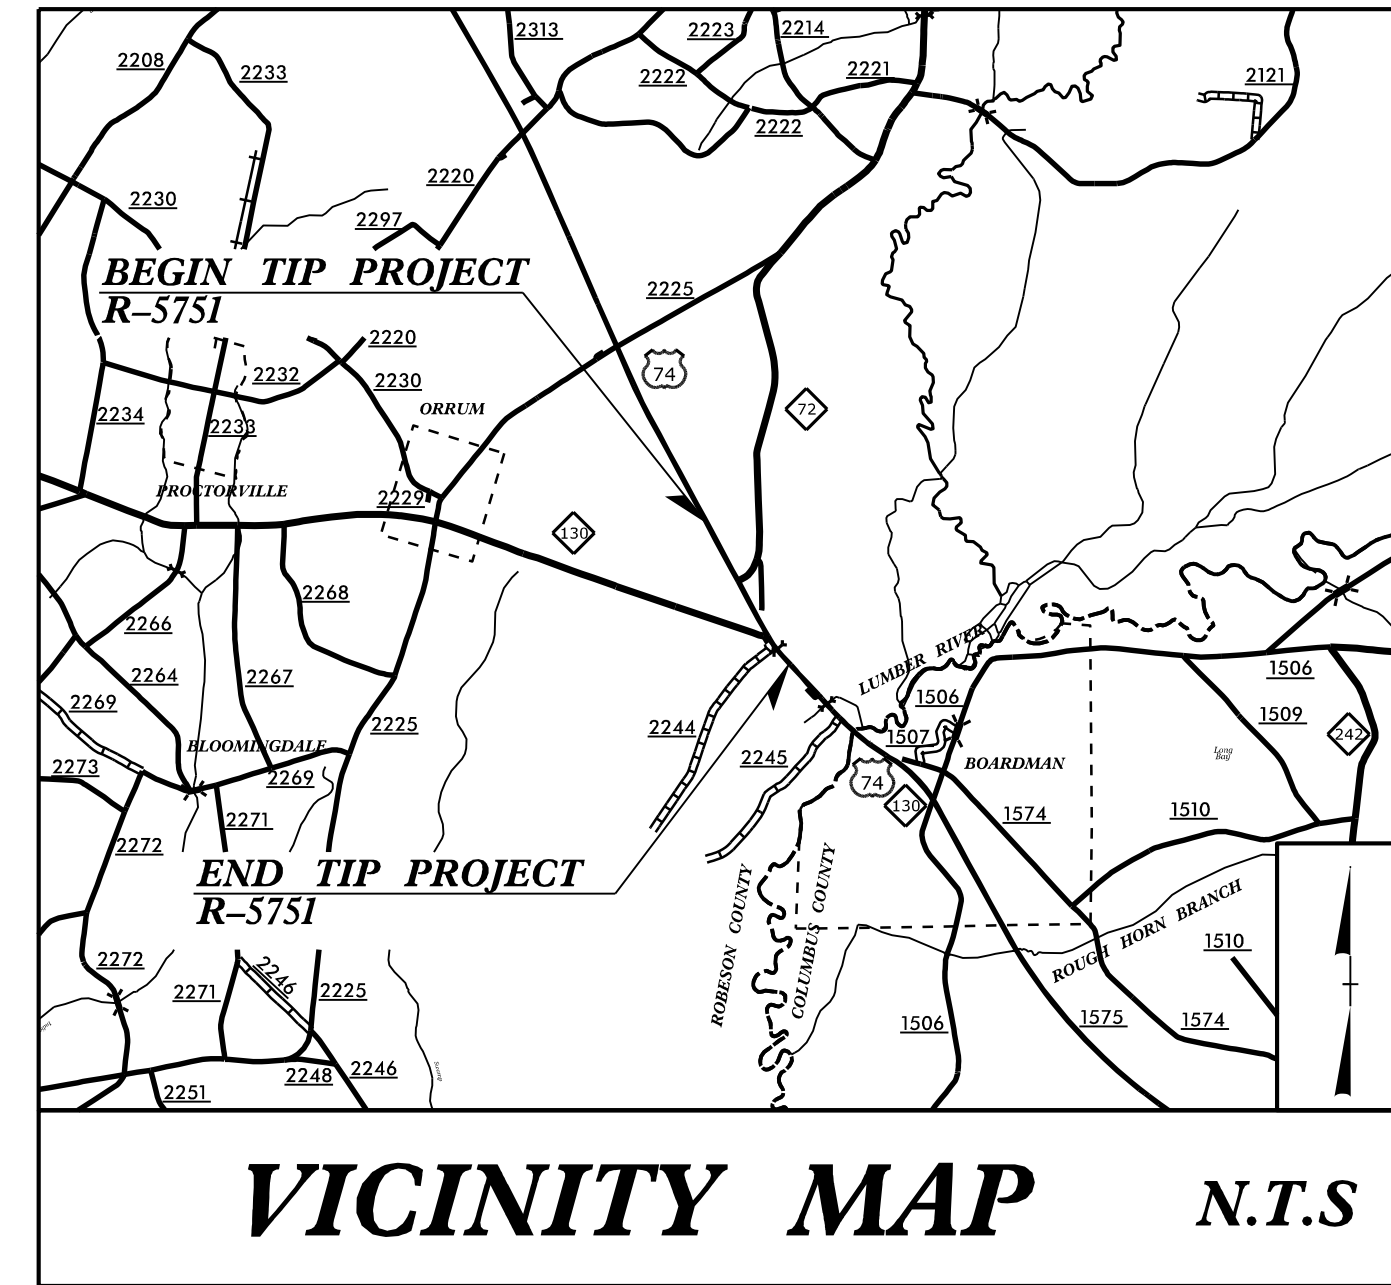

BEGIN TIP PROJECT R-5751
-L- POT STA. 16+00.00


BEGIN CONSTRUCTION
-L- POT STA. 10+80.00

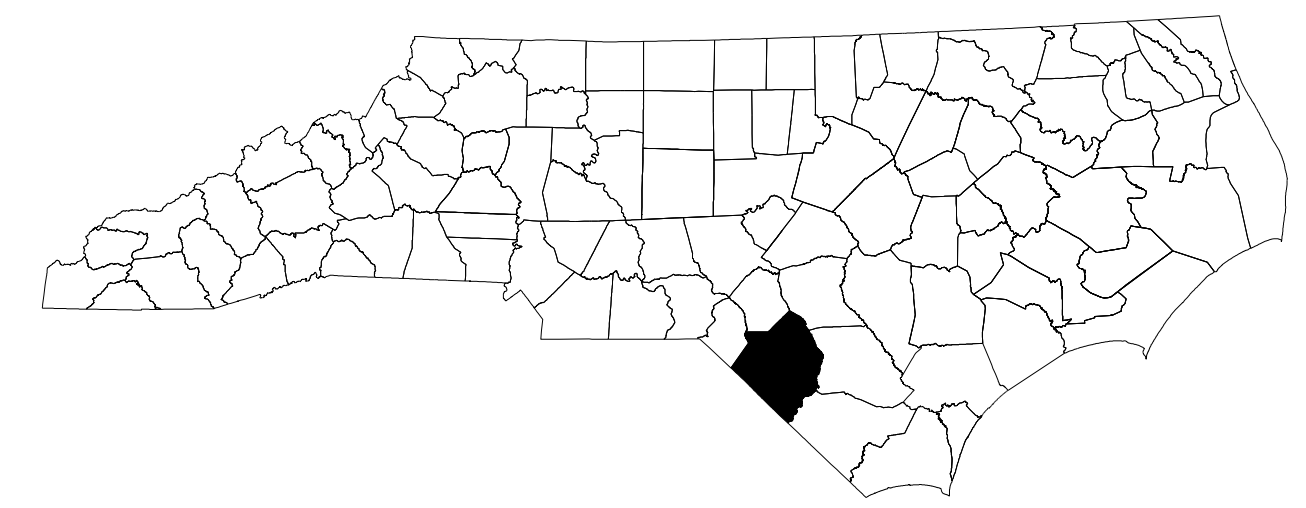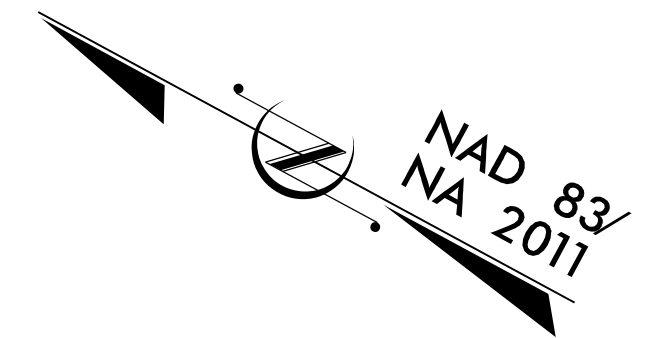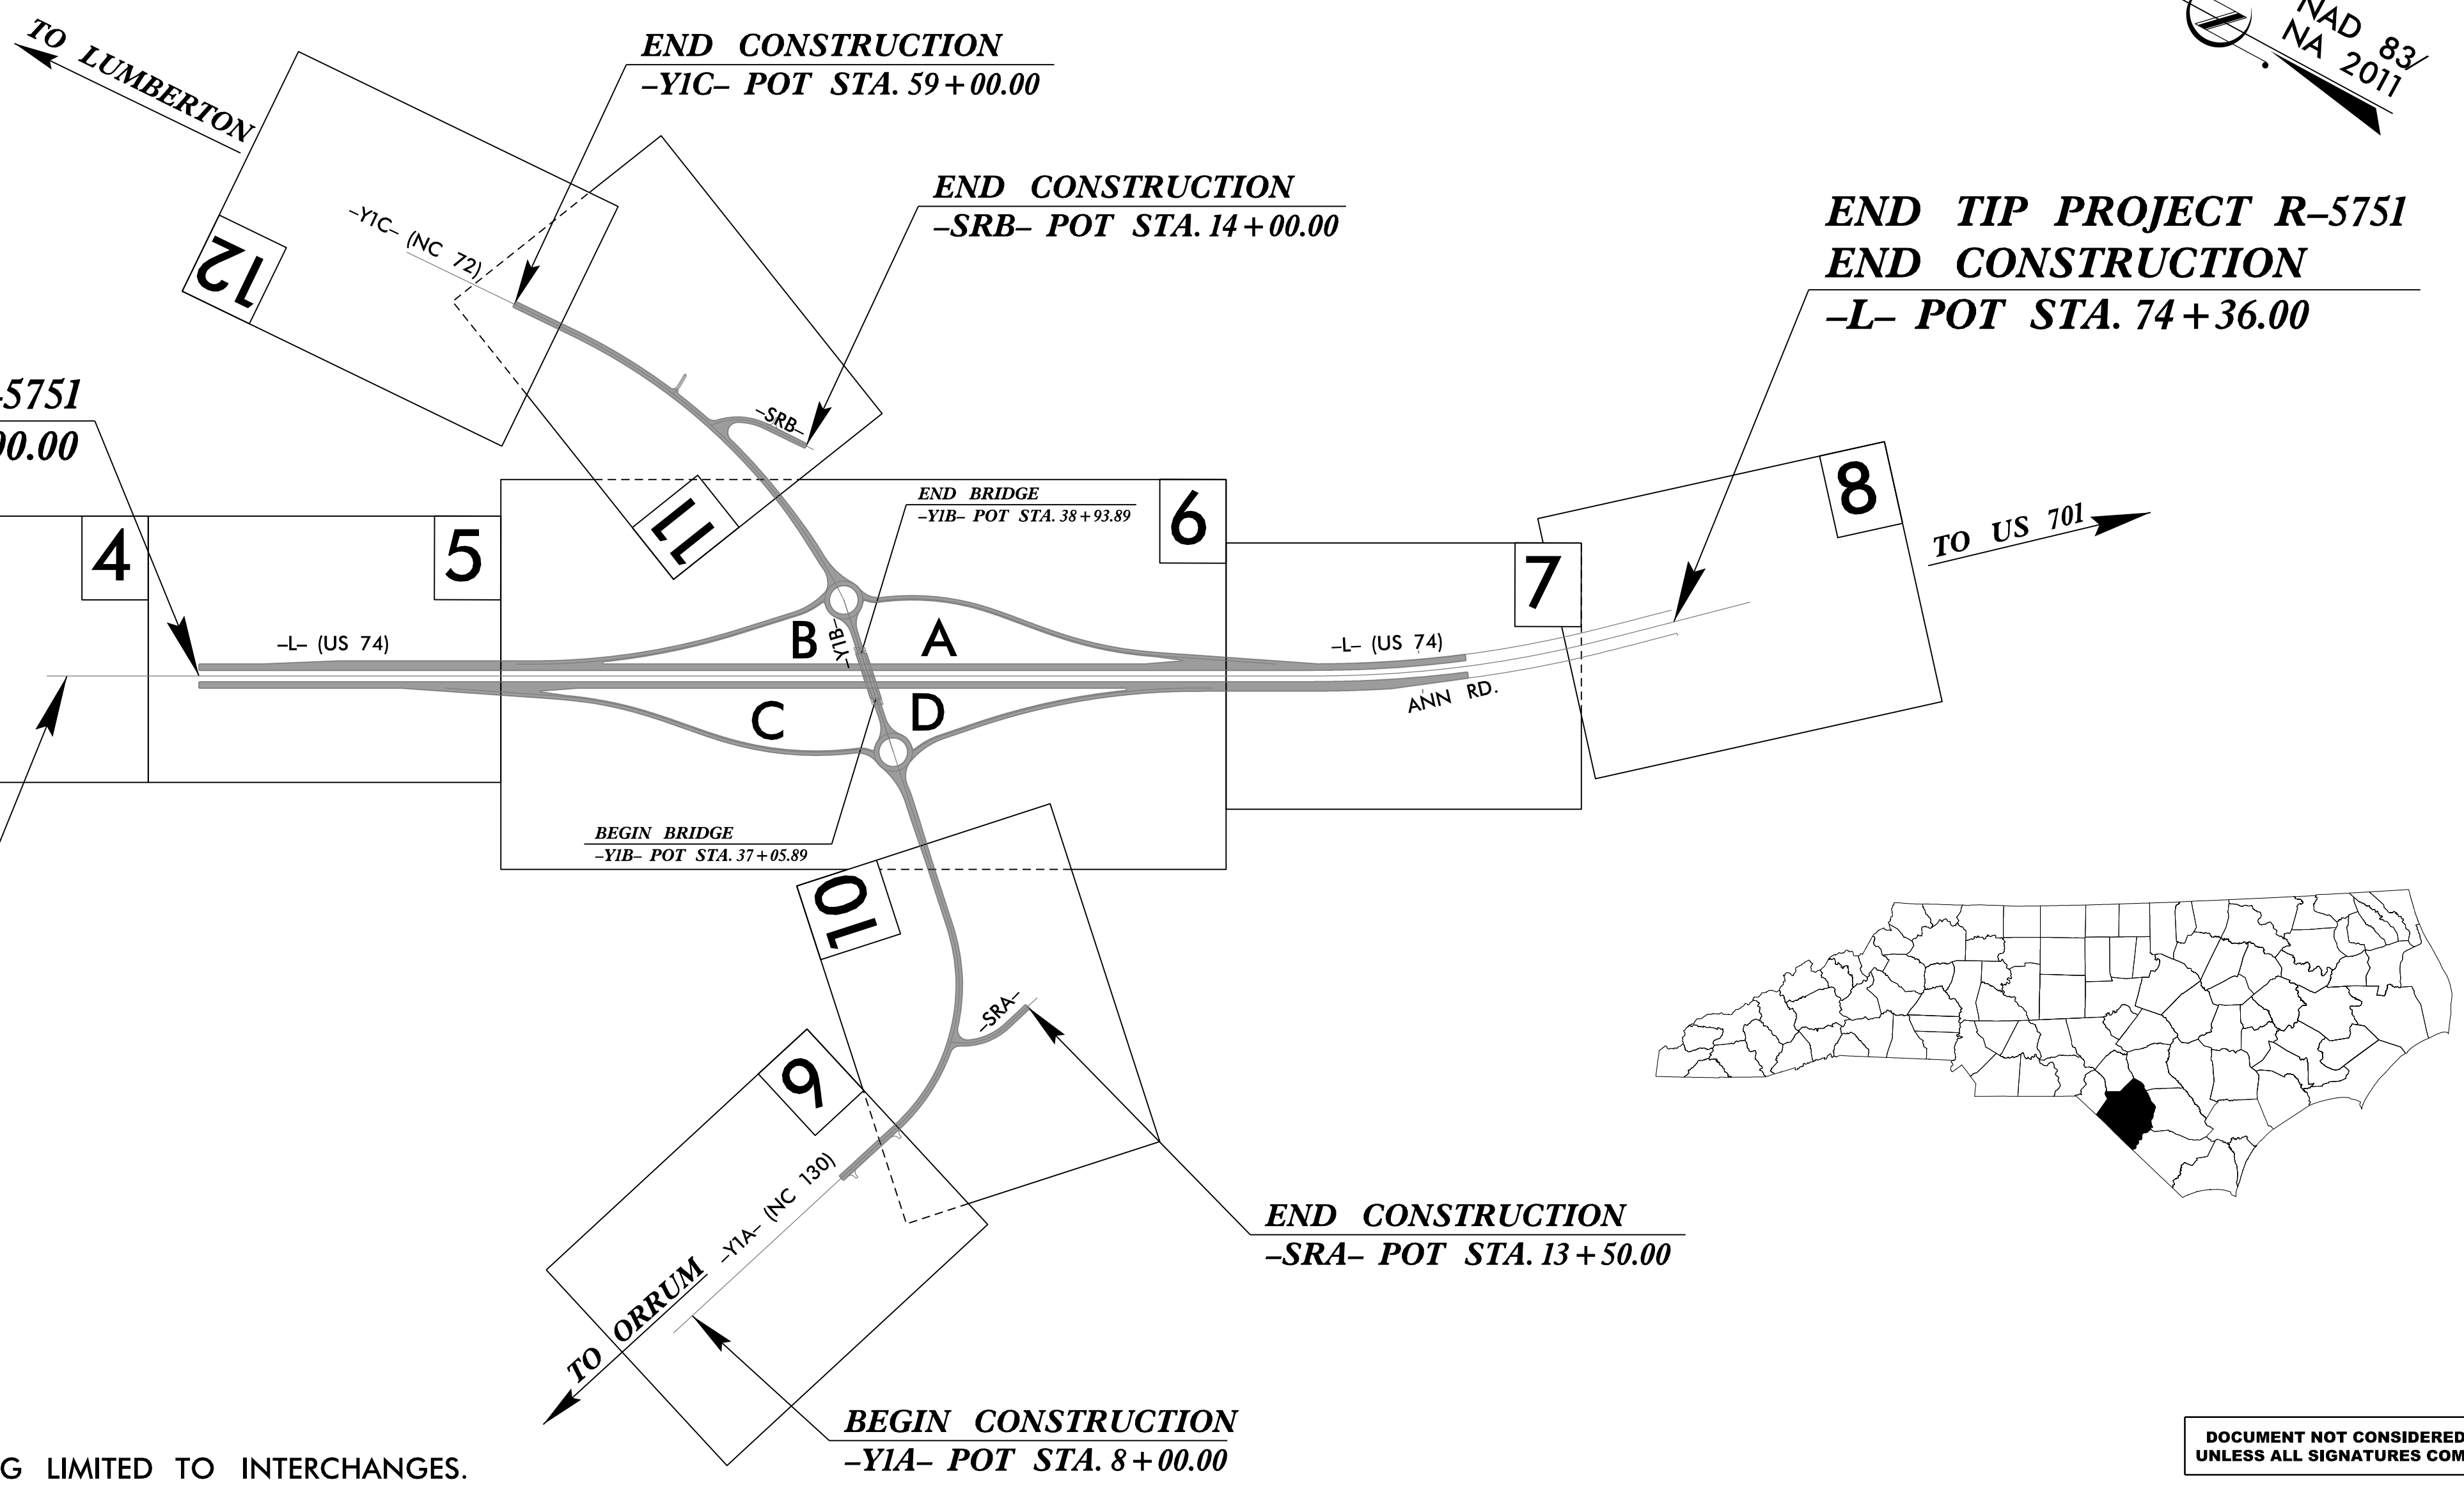

STRUCTURE

THIS IS A CONTROLLED-ACCESS PROJECT WITH ACCESS BEING LIMITED TO INTERCHANGES.

DOCUMENT NOT CONSIDERED FINAL
UNLESS ALL SIGNATURES COMPLETED

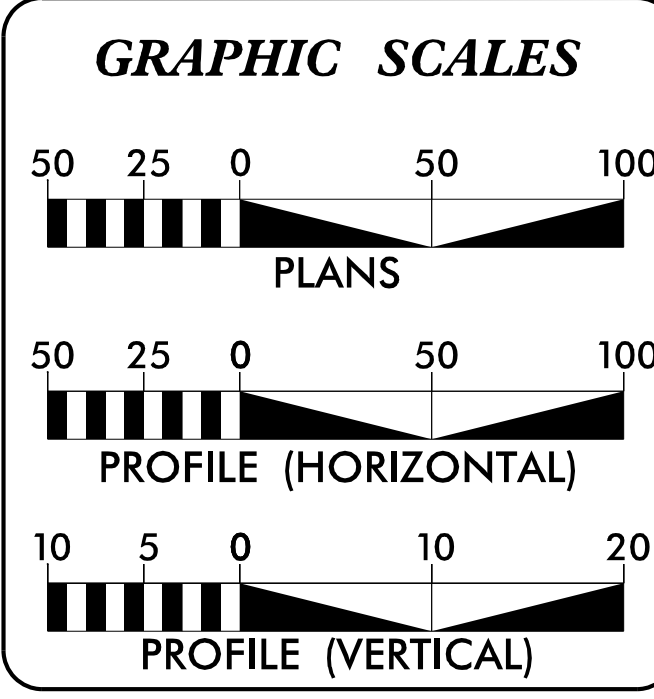

DESIGN DATA

ADT 2023 =	20,800
ADT 2043 =	30,500
K =	8 %
D =	55 %
T =	19 % *
V =	75 MPH
*(TTST=12% + DUAL=7%)	
FUNC CLASS =	FUTURE INTERSTATE STATEWIDE TIER

PROJECT LENGTH

LENGTH ROADWAY TIP PROJECT R-5751	=	1.105 MILES
TOTAL LENGTH TIP PROJECT R-5751	=	1.105 MILES

PREPARED IN THE OFFICE OF:
RS&H
8521 SIX FORKS ROAD, SUITE 400
RALEIGH, NC 27615
NC FIRM LICENSE No: F-0493

2018 STANDARD SPECIFICATIONS

RIGHT OF WAY DATE:
JUNE 23, 2021

LETTING DATE:
FEBRUARY 21, 2023

PREPARED FOR:
DIVISION OF HIGHWAYS
DIVISION 6
558 Gillespie St.
Fayetteville, NC 28301
910-364-0603


JARED BOND, PE
PROJECT ENGINEER

SEAN KORTOVICH, PE
PROJECT DESIGN ENGINEER

ALEX HENDERSON
NCDOT CONTACT

STRUCTURAL ENGINEER

DocuSigned by:
Jared K. Bond, PE
SIGNATURE: _____ P.E.

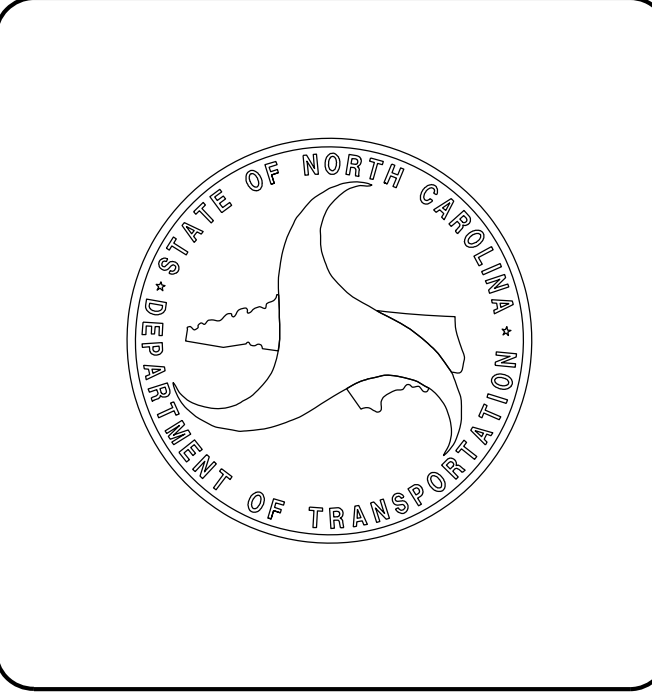

05-JAN-2023 09:41
RA_Roadway\Proj\AR5751_Rdy_tsh_structure.dgn
\$\$\$\$\$SERVNAME\$\$\$\$\$

CONTRACT: C204772