

**This electronic collection of documents is provided
for the convenience of the user
and is Not a Certified Document –**


**The documents contained herein were originally issued
and sealed by the individuals whose names and license
numbers appear on each page, on the dates appearing
with their signature on that page.**

**This file or an individual page
shall not be considered a certified document.**

**STATE OF NORTH CAROLINA
DEPARTMENT OF TRANSPORTATION**

**SIGNING PLAN
ROBESON COUNTY**

LOCATION: US 74 AT NC 72 /NC 130 CONVERT INTERSECTION TO INTERCHANGE

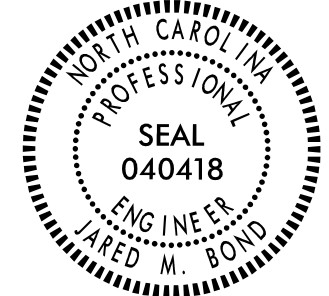TIP NO. R-5751	SHEET NO. SIGN- 1
APPROVED: _____	
DATE: _____	
	
DOCUMENT NOT CONSIDERED FINAL UNLESS ALL SIGNATURES COMPLETED	

T.I.P.: R-5751

CONTRACT:

ROADWAY STANDARD DRAWING

THE FOLLOWING ROADWAY STANDARDS AS APPEAR IN "ROADWAY STANDARD DRAWINGS" - PROJECT SERVICES UNIT - N.C. DEPARTMENT OF TRANSPORTATION - RALEIGH, N.C., DATED JANUARY 2018 ARE APPLICABLE TO THIS PROJECT AND BY REFERENCE HEREBY ARE CONSIDERED A PART OF THESE PLANS:

STD. NO.	TITLE
901.10	TYPE 'A' SIGNS
901.20	TYPE 'B' SIGNS
901.50	ARROWS AND SHIELDS
901.70	SIGN STRINGERS AND SUPPORT SPACING
901.80	SIGN MOUNTING DETAILS - FOR TYPE A AND TYPE B SIGNS
903.10	GROUND MOUNTED SIGN SUPPORTS
904.10	ORIENTATION OF GROUND MOUNTED SIGNS
904.30	SUPPLEMENTAL SIGN MOUNTING
904.40	MILEPOST AND PLACEMENT
904.50	MOUNTING OF TYPE 'D', 'E' AND 'F' SIGNS ON 'U' CHANNEL POSTS
910.40	SINGLE/TWO LANE ROUNDABOUT WITH PEDESTRIAN

GENERAL NOTES

- SIGNS FURNISHED BY STATE
- ALL TYPE 'D' SIGNS SHALL BE MOUNTED ON TWO U-CHANNEL POSTS UNLESS OTHERWISE INDICATED ON THE PLANS.
- IF REMOVAL OR RELOCATION OF SIGNS ON PRIVATE STREET (NON-STATE MAINTAINED) IS REQUIRED DUE TO CONSTRUCTION, THE CONTRACTOR SHALL INFORM THE ENGINEER. THE WORK WILL BE COMPLETED BY OTHERS.
- WHEN NOT STATIONED OR DIMENSIONED ON PLANS, ALL 'E' AND 'F' SIGNS SHALL BE FIELD LOCATED BY THE ENGINEER.
- ALL EXISTING SIGNS ON "U" CHANNEL POST WITHIN THE PROJECT LIMITS SHALL BE REMOVED AND DISPOSED OF UNLESS OTHERWISE NOTED ON PLANS.
- WHEN EXISTING SIGNS ARE REMOVED AND INSTALLED ON NEW SUPPORTS, THE RE-ERECTION SHALL IMMEDIATELY FOLLOW THE REMOVAL.
- THE BACKGROUND FOR TYPE E & F SIGNS SHALL BE TYPE C REFLECTIVE SHEETING.
- SEE ROADWAY PLANS FOR GUARD/GUIDE RAIL DETAILS.
- DO NOT BEGIN FABRICATION FOR TYPES A & B SIGNS MOUNTED ON OVERHEAD STRUCTURES OR STEEL SUPPORTS UNTIL "S" DIMENSIONS HAVE BEEN FIELD VERIFIED.

SUMMARY OF QUANTITIES


ITEM NO.	ITEM DESCRIPTION	QUANTITY	UNIT
DESC. NO.	SECT. NO.		
4025000000	901	CONTRACTOR FURNISHED, TYPE A SIGN	770 S.F.
4025000000	901	CONTRACTOR FURNISHED, TYPE B SIGN	135 S.F.
4025000000	901	CONTRACTOR FURNISHED, TYPE D SIGN	92 S.F.
4025000000	901	CONTRACTOR FURNISHED, TYPE E SIGN	379 S.F.
4025000000	901	CONTRACTOR FURNISHED, TYPE F SIGN	226 S.F.
4025000000	901	CONTRACTOR FURNISHED, MILEMARKER SIGN	8 S.F.
4048000000	902	REINFORCED CONCRETE SIGN FOUNDATION	7 C.Y.
4054000000	902	PLAIN CONCRETE SIGN FOUNDATION	1 C.Y.
4060000000	903	SUPPORTS, BREAKAWAY STEEL BEAM	2281 LB.
4066000000	903	SUPPORTS, SIMPLE STEEL BEAM	3856 LB.
4072000000	903	SUPPORTS, 3 LB STEEL U-CHANNEL	860 L.F.
4096000000	904	SIGN ERECTION, TYPE D	6 EA.
4102000000	904	SIGN ERECTION, TYPE E	40 EA.
4108000000	904	SIGN ERECTION, TYPE F	18 EA.
4110000000	904	SIGN ERECTION, TYPE A (GROUND MOUNTED)	6 EA.
4110000000	904	SIGN ERECTION, TYPE B (GROUND MOUNTED)	5 EA.
4114000000	904	SIGN ERECTION, MILEMARKERS	2 EA.
4155000000	907	DISPOSAL OF SIGN SYSTEM, U-CHANNEL	69 EA.

INDEX

SHEET NO.	DESCRIPTION
SIGN-1	TITLE SHEET
SIGN-2	E SHEET
SIGN-2A	F SHEET
SIGN-3	TYPE "A" AND TYPE "B" GROUND MOUNTED SIGNS
SIGN-3A THRU 3C	SIGN DESIGNS
SIGN-4 THRU 10	PROPOSED AND EXISTING SIGN DETAIL SHEETS

N.C.D.O.T. CONTACT INFORMATION

AYMAN I. ALQUDWAH, PE SIGNING AND DELINEATION REGIONAL ENGINEER
SIGNING AND DELINEATION PROJECT DESIGN ENGINEER

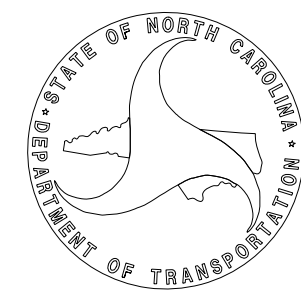


PLAN PREPARED BY: RS&H

DAVID R. WOOLFALL, PE PROJECT ENGINEER
JARED M. BOND, PE PROJECT DESIGN ENGINEER


RS&H 8521 SIX FORKS ROAD, SUITE 400
RALEIGH, NC 27615
NC FIRM LICENSE No: F-0493

APPROVED: _____
DATE: _____

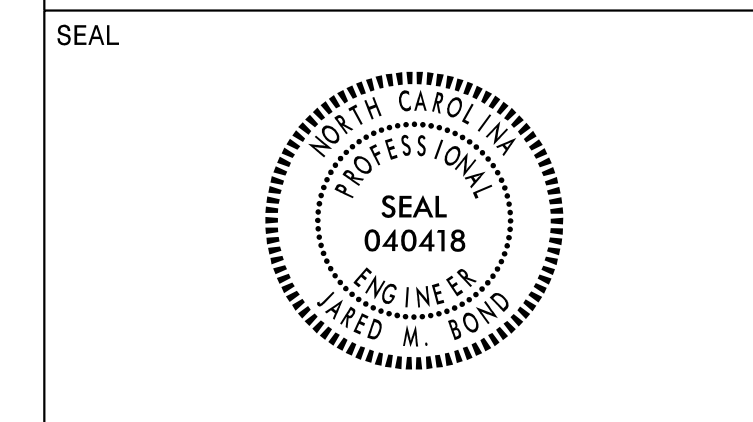

**DOCUMENT NOT CONSIDERED FINAL
UNLESS ALL SIGNATURES COMPLETED**


401 QUANTITY REQ'D 2

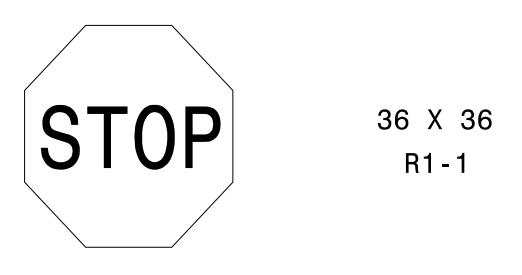

36 X 36
R1-1

ONE "U" POST PER SIGN


402 QUANTITY REQ'D 12

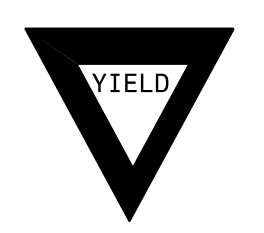

36 X 36 X 36
R1-2

ONE "U" POST PER SIGN


403 QUANTITY REQ'D 6

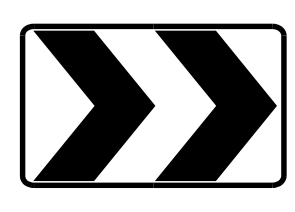

30 X 24
R6-4

ONE "U" POST PER SIGN


404 QUANTITY REQ'D 1

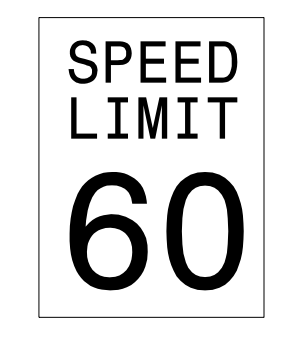

48 X 60
R2-1

TWO "U" POSTS PER SIGN


405 QUANTITY REQ'D 3

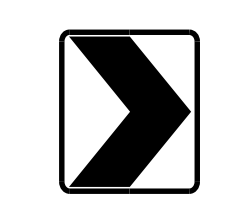

18 X 24
W1-8

ONE "U" POSTS PER SIGN

406 QUANTITY REQ'D 2

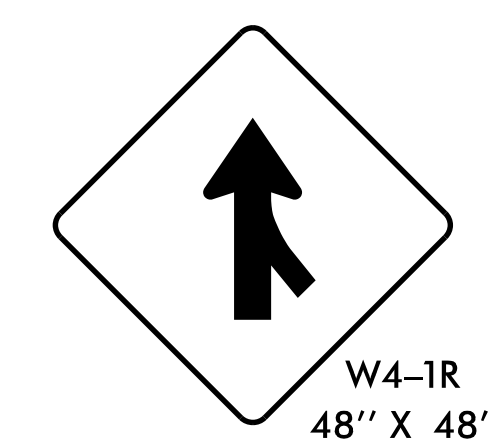

W4-1R
48" X 48"

TWO "U" POSTS PER SIGN

407 QUANTITY REQ'D 4



36 X 24
R5-1 A

ONE "U" POSTS PER SIGN


408 QUANTITY REQ'D 2



24 X 30
R4-7

ONE "U" POSTS PER SIGN


409 QUANTITY REQ'D 4

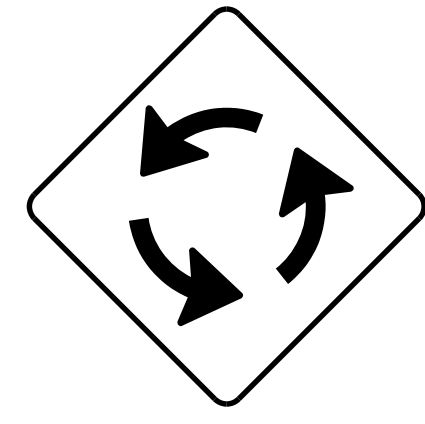

48 X 48
W2-6

ONE "U" POSTS PER SIGN

410 QUANTITY REQ'D 4

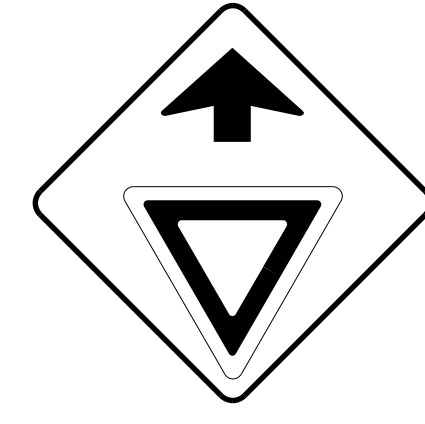


48 X 48
W3-2A

TWO "U" POSTS PER SIGN


10/5/2022
R:\Projects\Signing\CADD\Signing Layout Plans\R-5751_sign_e_sign.dgn
User:HBondJ

APPROVED: _____
DATE: _____

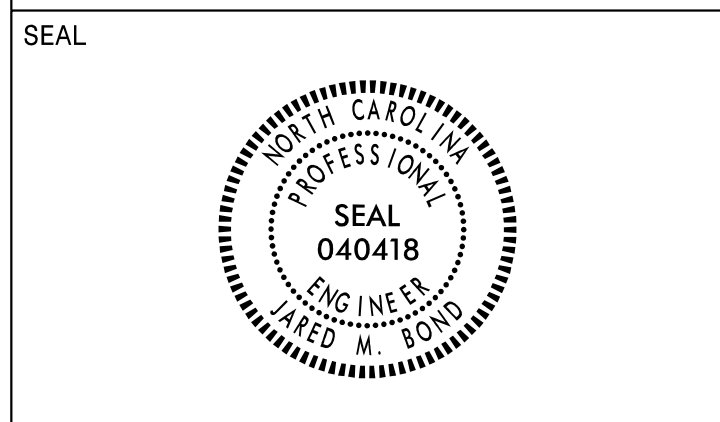


**DOCUMENT NOT CONSIDERED FINAL
UNLESS ALL SIGNATURES COMPLETED**

501 QUANTITY REQ'D 1

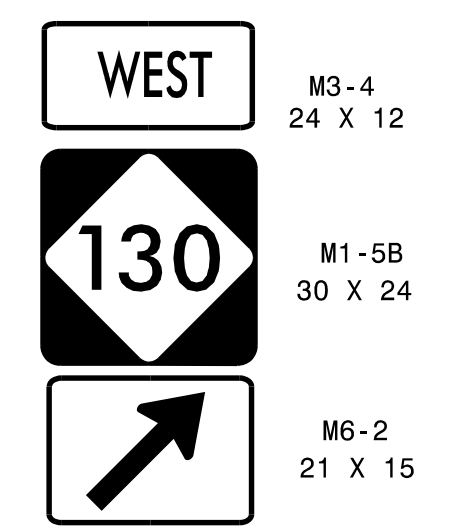


ONE "U" POSTS PER SIGN SYSTEM

502 QUANTITY REQ'D 1

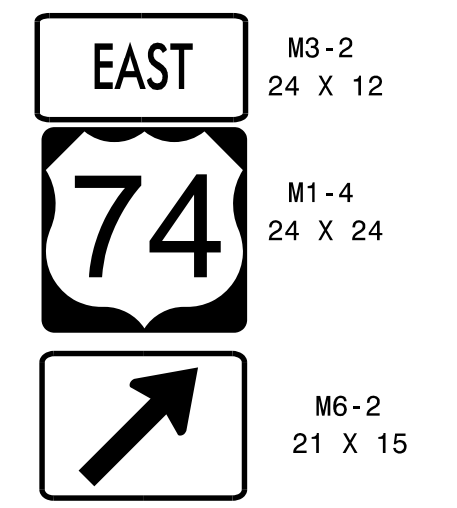


ONE "U" POSTS PER SIGN SYSTEM

503 QUANTITY REQ'D 1

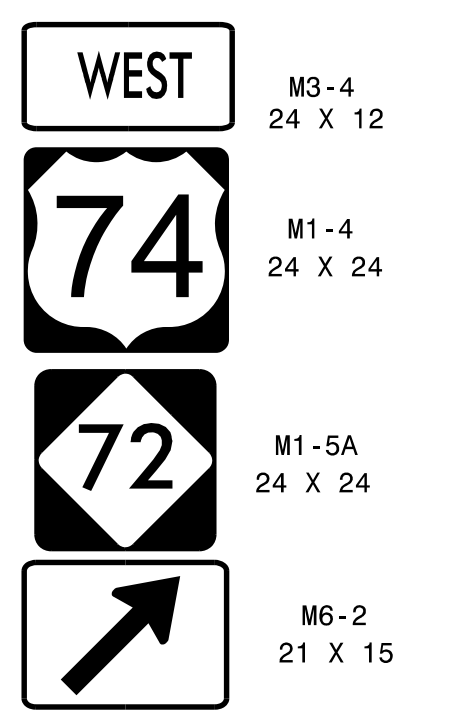


ONE "U" POSTS PER SIGN SYSTEM

504 QUANTITY REQ'D 1

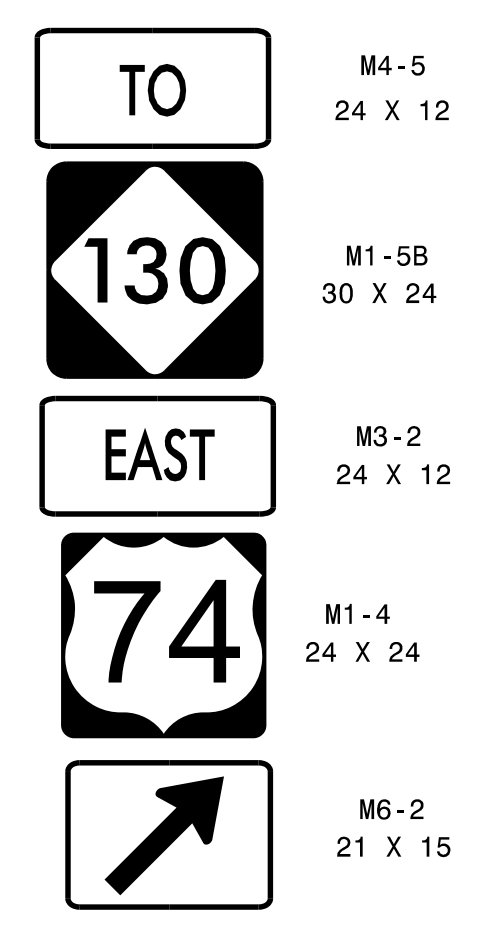


ONE "U" POSTS PER SIGN SYSTEM

505 QUANTITY REQ'D 1

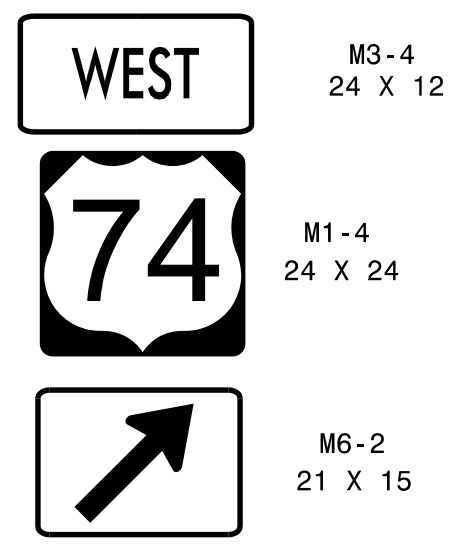


ONE "U" POSTS PER SIGN SYSTEM

506 QUANTITY REQ'D 1

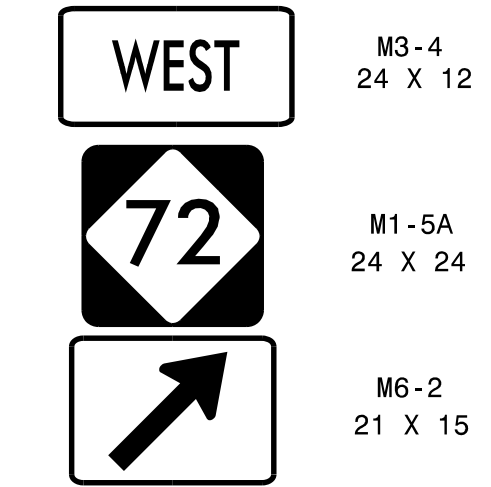


ONE "U" POSTS PER SIGN SYSTEM

507 QUANTITY REQ'D 2

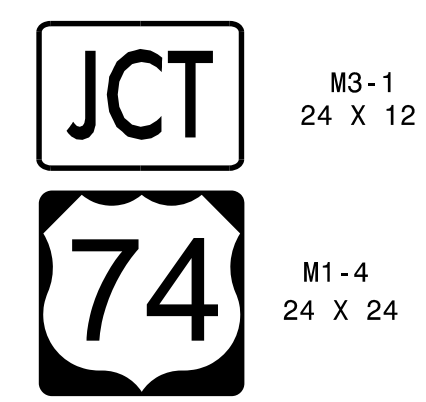


ONE "U" POSTS PER SIGN SYSTEM

508 QUANTITY REQ'D 1

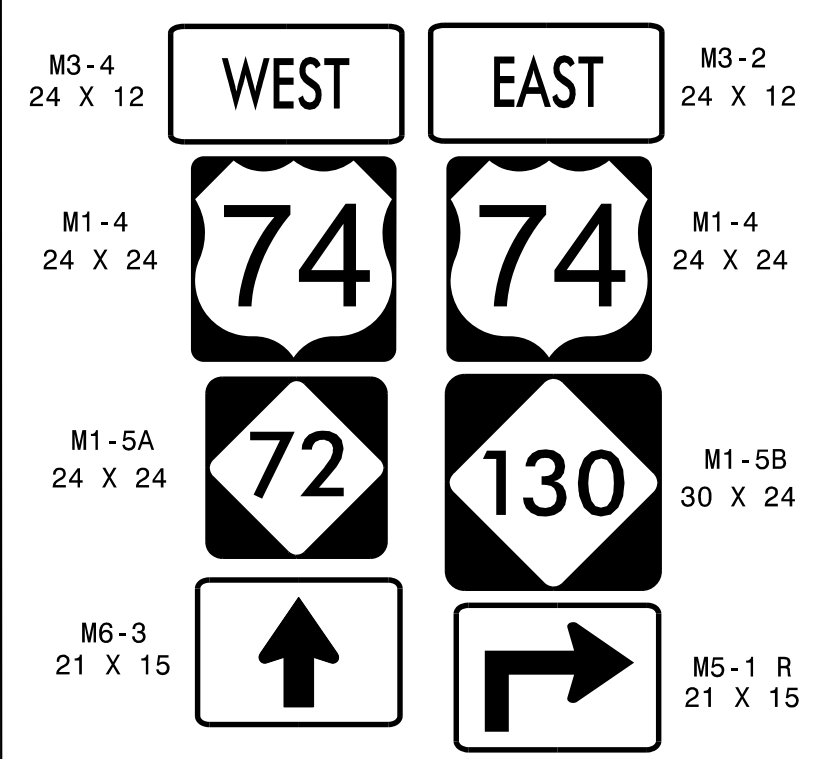


TWO "U" POSTS PER SIGN SYSTEM

509 QUANTITY REQ'D 1

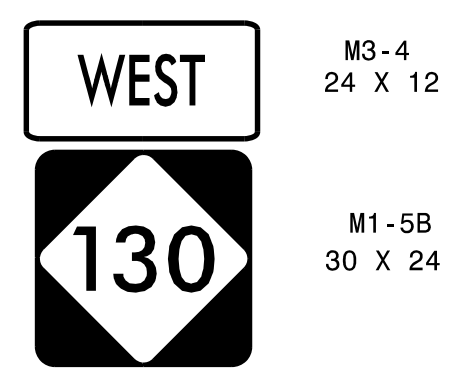


ONE "U" POSTS PER SIGN SYSTEM

510 QUANTITY REQ'D 1

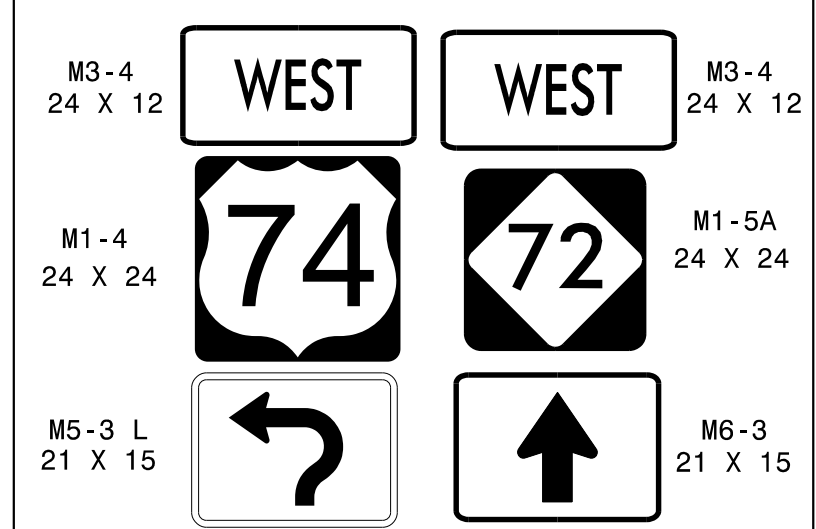


TWO "U" POSTS PER SIGN SYSTEM

511 QUANTITY REQ'D 1

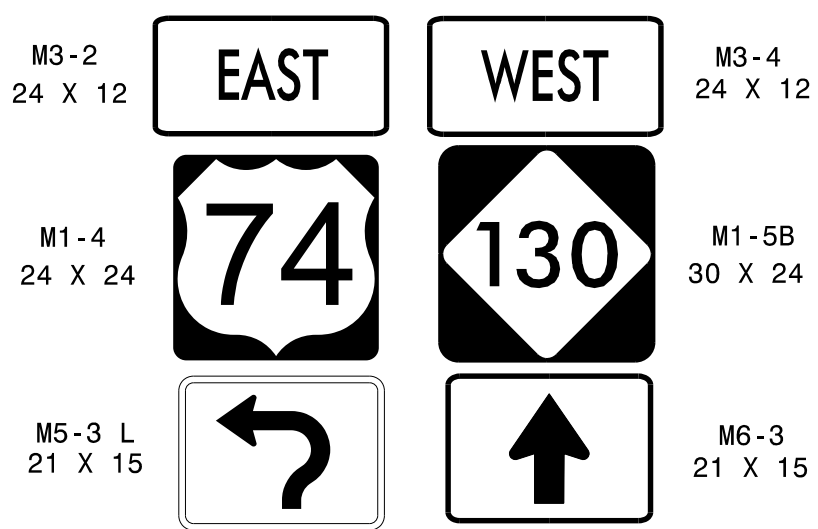


TWO "U" POSTS PER SIGN SYSTEM

512 QUANTITY REQ'D 1

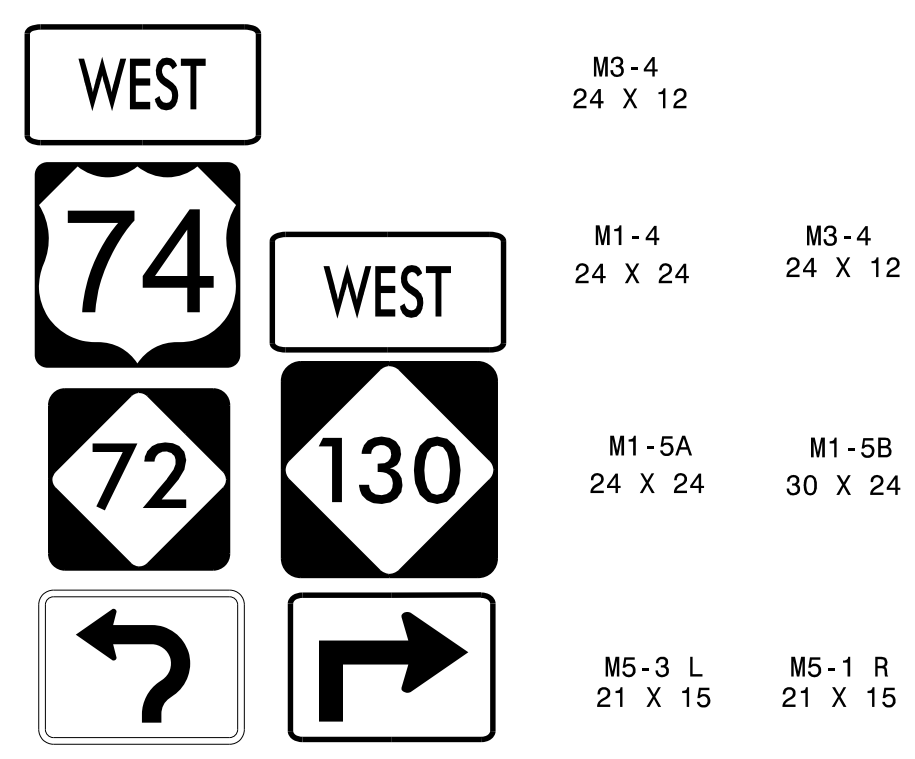


TWO "U" POSTS PER SIGN SYSTEM

513 QUANTITY REQ'D 1

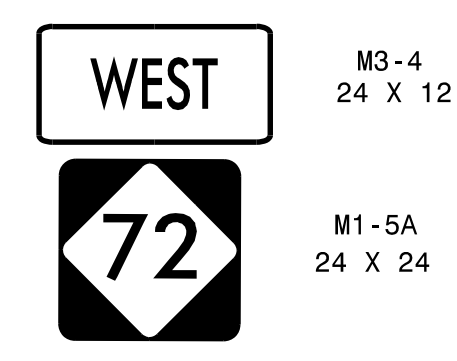


ONE "U" POSTS PER SIGN SYSTEM

514 QUANTITY REQ'D 2

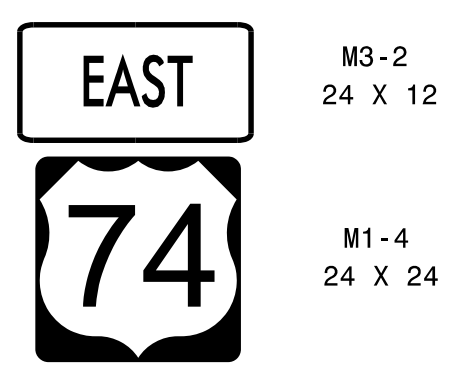


ONE "U" POSTS PER SIGN SYSTEM

515 QUANTITY REQ'D 1

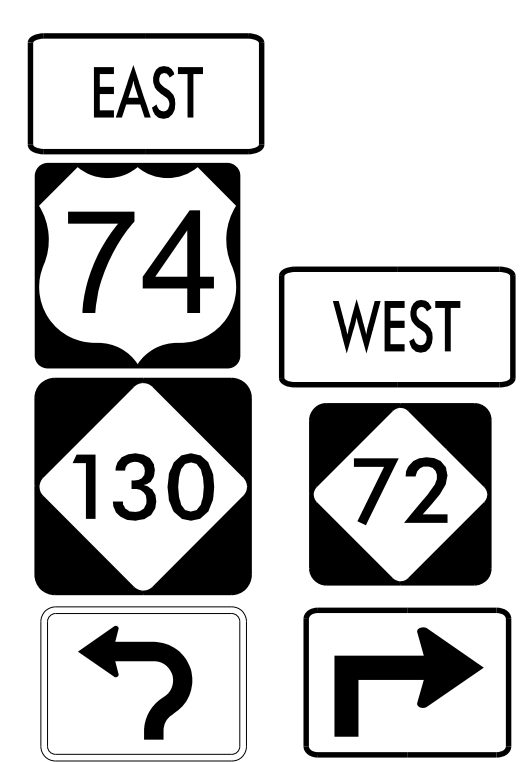

TWO "U" POSTS PER SIGN SYSTEM

516 QUANTITY REQ'D 1

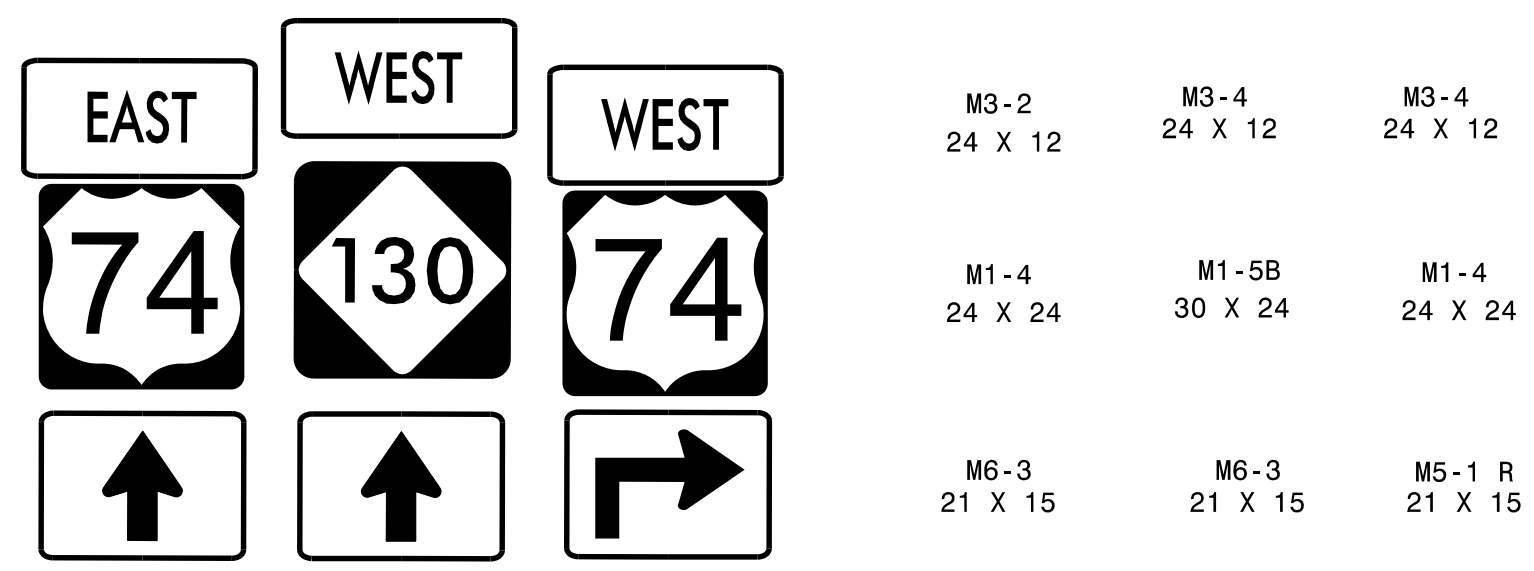

THREE "U" POSTS PER SIGN SYSTEM

10/5/2022 10:15:11 AM C:\Users\Borndj\OneDrive\Documents\CADD\Signing Layout Plans\R-5751_sign_f_sign.dgn User: Borndj

APPROVED: _____
DATE: _____

SEAL



**DOCUMENT NOT CONSIDERED FINAL
UNLESS ALL SIGNATURES COMPLETED**

Version: 3.1 Posted: 6/2/2017

NUMBER	TYPE	SIGN SIZE (in.)			ROADWAY STATION	NUMBER OF SUPPORTS	BEAM SECTION	SUPPORT TYPE BA or S	OMNI COUPLER	ATTACHMENT METHOD	MOUNTING METHOD	HORIZONTAL CLEARANCE* (ft.)	SUPPORT SPACING	LENGTH (ft)			LEFT SUPPORT (ft)			CENTER SUPPORT (ft)			RIGHT SUPPORT (ft)			SUPPORT WEIGHTS		FOOTINGS				FIELD VERIFIED SEE NOTE 2 (mm/dd/yy)
		w	x	h										SNS HT	MTG HT	EMBED- MENT	S	L	LENGTH	S	L	LENGTH	S	L	LENGTH	B/A (lbs.)	SIMPLE (lbs.)	DIAMETER (ft.)	DEPTH (ft.)	REINFORCE D (c.y.)	PLAIN (c.y.)	
101A	B	120	x	30	-27+80	2	W10x22	S	N/A	1-R	N/A	18.00	7.62	12.00	7.00	4.0	3.00	22.00	26.00	0.00	0.00	0.00	5.50	24.50	28.50	0.00	1199	2.5	4.5	1.64	0.00	_____
101B	A	156	x	144										12.00	7.00	4.5	2.00	21.00	25.50	0.00	0.00	0.00	3.00	22.00	26.50	0.00	936	2.0	5	1.16	0.00	_____
102A	B	120	x	30	106+40	2	W8x18	S	N/A	1-R	N/A	20.00	7.62	12.00	7.00	4.5	2.00	21.00	25.50	0.00	0.00	0.00	3.00	22.00	26.50	0.00	936	2.0	5	1.16	0.00	_____
102B	A	156	x	144										12.00	7.00	4.5	2.00	21.00	25.50	0.00	0.00	0.00	3.00	22.00	26.50	0.00	936	2.0	5	1.16	0.00	_____
103A	B	120	x	30	23+88	2	W10x26	S	N/A	1-R	N/A	25.00	8.20	13.50	7.00	4.5	3.50	24.00	28.50	0.00	0.00	0.00	6.00	26.50	31.00	0.00	1547	2.5	5	1.82	0.00	_____
103B	A	168	x	162										13.50	7.00	4.5	3.50	24.00	28.50	0.00	0.00	0.00	6.00	26.50	31.00	0.00	1547	2.5	5	1.82	0.00	_____
104A	B	120	x	30	60+26	2	W10x26	BA	N/A	1-R	N/A	30.00	8.20	13.50	7.00	4.5	4.50	25.00	29.50	0.00	0.00	0.00	6.50	27.00	31.50	1866.00	0	2.5	5	1.82	0.00	_____
104B	A	168	x	162										13.50	7.00	4.5	4.50	25.00	29.50	0.00	0.00	0.00	6.50	27.00	31.50	1866.00	0	2.5	5	1.82	0.00	_____
105	B	120	x	42	66+46	2	S3x5.7	S	N/A	N/A	20.00	5.86	3.50	7.00	2.5	1.50	12.00	14.50	0.00	0.00	0.00	3.00	13.50	16.00	0.00	173.85	1.0	3	0.00	0.17	_____	
201	A	96	x	60	30+69	2	S3x5.7	BA	N/A	N/A	Δ	4.69	5.00	7.00	2.5	0.50	12.50	15.00	0.00	0.00	0.00	0.00	12.00	14.50	204.15	0	1.0	3	0.00	0.17	_____	
202	A	96	x	60	53+55	2	S3x5.7	BA	N/A	N/A	Δ	4.69	5.00	7.00	2.5	1.00	13.00	15.50	0.00	0.00	0.00	0.50	12.50	15.00	209.85	0	1.0	3	0.00	0.17	_____	
													TOTAL			TOTAL		TOTAL				TOTAL										
													2280.00			3855.85		6.44				0.52										
													USE:			2281.00		3856.00				7.00		1.00								

NOTES

- DIMENSION "S" REPRESENTS AN INCREASE (+), OR A DECREASE (-) IN POLE LENGTH, RELATIVE TO THE ELEVATION OF THE EDGE OF TRAVEL LANE.
- FIELD VERIFICATIONS SHALL BE REQUIRED FOR ALL SUPPORTS, SEE (*) ARTICLE 903-3. FABRICATORS SHALL BE AISC CERTIFIED IN CATEGORY 1; SEE (*) ARTICLE 1072-1. (*) = N.C.D.O.T. STANDARD SPECIFICATIONS FOR ROADS AND STRUCTURES
- PLAN LOCATIONS FOR EXISTING UTILITIES ARE BASED ON THE BEST AVAILABLE INFORMATION AND, THEREFORE MAY NOT BE PRECISELY ACCURATE. THEREFORE, IT IS INCUMBENT UPON THE CONTRACTOR TO DETERMINE THE EXACT LOCATION OF UTILITIES BEFORE BEGINNING WORK IN A LOCATION.
- IF GROUNDWATER IS ENCOUNTERED AT A DEPTH SHALLOWER THAN A DEPTH OF 7 FEET, THE SIGN FOUNDATION MUST BE REDESIGNED BASED UPON THE ACTUAL FIELD CONDITIONS. THE FOUNDATION DESIGN DOES NOT APPLY TO VERY SOFT OR LOOSE SOIL, MUCK, WEATHERED ROCK, OR HARD ROCK.

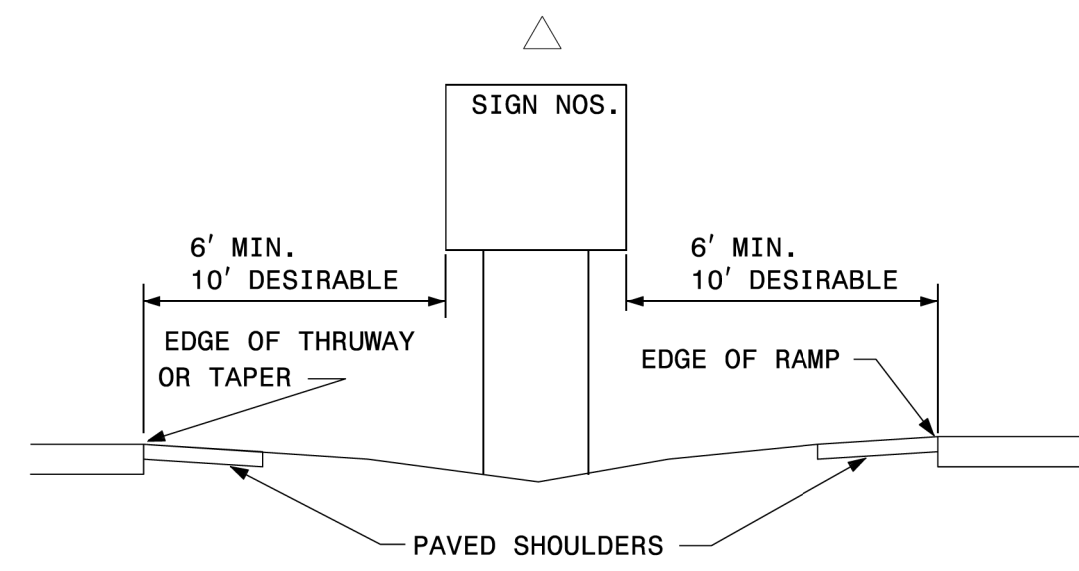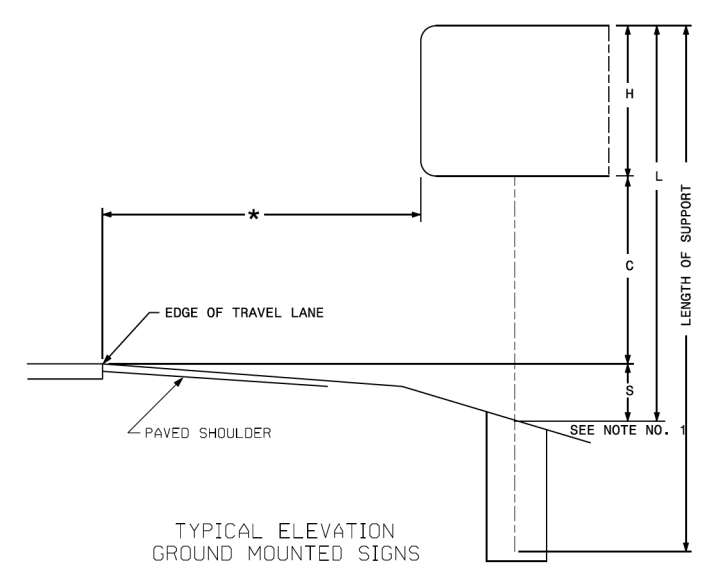

RS&H 8521 SIX FORKS ROAD, SUITE 400
RALEIGH, NC 27615
NC FIRM LICENSE No: F-0493

**TYPE "A" AND TYPE "B"
GROUND MOUNTED SIGNS**

1/3/2023 R:\Projects\Signing\CADD\Signing Layout Plans\R-5751-sign-designs-ground mounted.dgn User:Rbondj

APPROVED: _____

DATE: _____



**DOCUMENT NOT CONSIDERED FINAL
UNLESS ALL SIGNATURES COMPLETED**

SIGN NUMBER: 101B, 102B TYPE: A
 BACKG COLOR: Green COPY COLOR: White
 QUANTITY: 2
 SIGN WIDTH: 13'-0" HEIGHT: 12'-0"
 TOTAL AREA: 156.0 Sq.Ft.
 BORDER TYPE: FLUSH RECESS: 0" WIDTH: 2" RADIUS: 12"
 NO. Z BARS: 3 LENGTH: 148.0
 MAT'L: 0.063" (1.6 mm) ALUMINUM 0.080" (2.0 mm) ALUMINUM 0.125" (3.2 mm) ALUMINUM

DESIGN BY: REM CHECKED BY: DW
 PROJECT ID: R-5751 LOCATION: ROBESON Mar 21, 2022 DIV: 6

USE NOTES:
 1. Legend and border (except those that are colored black) shall be direct applied Grade C sheeting.
 2. Background shall be Grade A, B, or C reflective sheeting.
 3. Shields; A, B, and C type arrows shall be on 0.032" (0.8mm) aluminum with Grade C reflective sheeting and demountable.

LETTER POSITIONS
 Letter spacings are to start of next letter

Letter	F	a	i	r	m	o	n	t	Series/Size
Series/Size	EM 2000								Text Length
Text Length	20.7	14.7	17	9.6	11.8	22.6	15.4	8.3	20.1
Letter	L	u	m	b	e	r	t	o	n
Series/Size	EM 2000								Text Length
Text Length	11	15.4	17	24	14.1	15.5	10.2	12	15.8
Letter	1	M	I	L	E				
Series/Size	E 2000								Text Length
Text Length	53.5	4.5	10	12	4.4	9.2	7.5	54.9	

Spacing Factor is 1 unless specified otherwise

FILENAME: R-5751_sign designs - Copy NORTH CAROLINA D.O.T. SIGN DETAIL

SIGN NUMBER: 103B, 104B TYPE: A
 BACKG COLOR: Green COPY COLOR: White
 QUANTITY: 2
 SIGN WIDTH: 14'-0" HEIGHT: 13'-6"
 TOTAL AREA: 189.0 Sq.Ft.
 BORDER TYPE: FLUSH RECESS: 0" WIDTH: 2" RADIUS: 12"
 NO. Z BARS: 4 LENGTH: 160.0
 MAT'L: 0.063" (1.6 mm) ALUMINUM 0.080" (2.0 mm) ALUMINUM 0.125" (3.2 mm) ALUMINUM

DESIGN BY: REM CHECKED BY: JMS
 PROJECT ID: R-5751 LOCATION: ROBESON Sept 21, 2022 DIV: 6

USE NOTES:
 1. Legend and border (except those that are colored black) shall be direct applied Grade C sheeting.
 2. Background shall be Grade A, B, or C reflective sheeting.
 3. Shields; A, B, and C type arrows shall be on 0.032" (0.8mm) aluminum with Grade C reflective sheeting and demountable.

LETTER POSITIONS
 Letter spacings are to start of next letter

Letter	F	a	i	r	m	o	n	t	Series/Size
Series/Size	EM 2000								Text Length
Text Length	26.4	41.1	58.1	67.7	79.5	102.1	117.9	133.3	
Letter	L	u	m	b	e	r	t	o	n
Series/Size	EM 2000								Text Length
Text Length	16.7	32.1	49	73	87.1	102.6	112.9	124.9	140.7

Spacing Factor is 1 unless specified otherwise

FILENAME: R-5751_sign designs - Copy NORTH CAROLINA D.O.T. SIGN DETAIL

SIGN NUMBER: 105 TYPE: B
 BACKG COLOR: Green COPY COLOR: White
 QUANTITY: 1
 SIGN WIDTH: 10'-0" HEIGHT: 3'-6"
 TOTAL AREA: 35.0 Sq.Ft.
 BORDER TYPE: FLUSH RECESS: 0" WIDTH: 2" RADIUS: 6"
 NO. Z BARS: 2 LENGTH: 112.0
 MAT'L: 0.063" (1.6 mm) ALUMINUM 0.080" (2.0 mm) ALUMINUM 0.125" (3.2 mm) ALUMINUM

DESIGN BY: REM CHECKED BY: DW
 PROJECT ID: R-5751 LOCATION: ROBESON Mar 18, 2022 DIV: 6

USE NOTES:
 1. Legend and border (except those that are colored black) shall be direct applied Grade C sheeting.
 2. Background shall be Grade A, B, or C reflective sheeting.
 3. Shields; A, B, and C type arrows shall be on 0.032" (0.8mm) aluminum with Grade C reflective sheeting and demountable.

LETTER POSITIONS
 Letter spacings are to start of next letter

Letter	W	h	i	t	e	v	i	l	e	2	0
Series/Size	EM 2000										Text Length
Text Length	8.8	10.4	8.5	4	6	6.9	8.5	4.8	4.1	5.3	24.4
Letter	W	i	m	i	n	g	t	o	n	6	5
Series/Size	EM 2000										Text Length
Text Length	8.8	10.4	4.8	4.8	12	4.8	7.8	7.7	6	7.9	16.4

Spacing Factor is 1 unless specified otherwise

FILENAME: R-5751_sign designs - Copy NORTH CAROLINA D.O.T. SIGN DETAIL

SIGN NUMBER: 101A, 102A, 103A, 104A TYPE: B
 BACKG COLOR: Green COPY COLOR: White
 QUANTITY: 4
 SIGN WIDTH: 10'-0" HEIGHT: 2'-6"
 TOTAL AREA: 25.0 Sq.Ft.
 BORDER TYPE: FLUSH RECESS: 0" WIDTH: 2" RADIUS: 6"
 NO. Z BARS: 2 LENGTH: 112.0
 MAT'L: 0.063" (1.6 mm) ALUMINUM 0.080" (2.0 mm) ALUMINUM 0.125" (3.2 mm) ALUMINUM

DESIGN BY: REM CHECKED BY: DW
 PROJECT ID: R-5751 LOCATION: ROBESON Mar 18, 2022 DIV: 6

USE NOTES:
 1. Legend and border (except those that are colored black) shall be direct applied Grade C sheeting.
 2. Background shall be Grade A, B, or C reflective sheeting.
 3. Shields; A, B, and C type arrows shall be on 0.032" (0.8mm) aluminum with Grade C reflective sheeting and demountable.


LETTER POSITIONS
 Letter spacings are to start of next letter

Letter	E	X	I	T	2	2	3	Series/Size
Series/Size	E 2000							Text Length
Text Length	16.9	8.9	10.7	3.5	7.5	15	14.3	14.3
Letter								Text Length
Text Length								12.2

Spacing Factor is 1 unless specified otherwise

FILENAME: R-5751_sign designs - Copy NORTH CAROLINA D.O.T. SIGN DETAIL

APPROVED: _____
DATE: _____

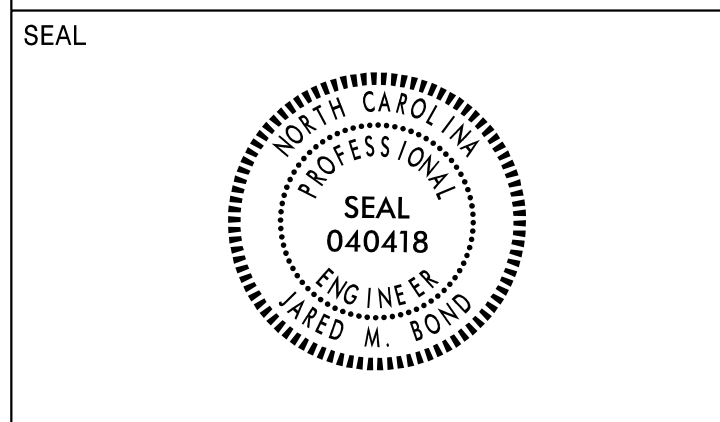

**DOCUMENT NOT CONSIDERED FINAL
UNLESS ALL SIGNATURES COMPLETED**

SIGN NUMBER: 201, 202 TYPE: A QUANTITY: 2 SIGN WIDTH: 8'-0" HEIGHT: 5'-0" TOTAL AREA: 40.0 Sq.Ft. BORDER TYPE: FLUSH RECESS: 0" WIDTH: 1.5" RADIUS: 6" NO. Z BARS: 2 LENGTH: 88.0	BACKG COLOR: Green COPY COLOR: White SYMBOL X Y WID HT Gate Arrow 68.5 7.5 17.2 27.5 MAT'L: 0.063" (1.6 mm) ALUMINUM 0.080" (2.0 mm) ALUMINUM 0.125" (3.2 mm) ALUMINUM	DESIGN BY: REM PROJECT ID: R-5751 CHECKED BY: DW LOCATION: ROBESON Mar 18, 2022 DIV: 6	<p>Spacing Factor is 1 unless specified otherwise</p>	
<p>USE NOTES:</p> <ol style="list-style-type: none"> Legend and border(except those that are colored black) shall be direct applied Grade C sheeting. Background shall be Grade A, B, or C reflective sheeting. Shields: A, B, and C type arrows shall be on 0.032" (0.8mm) aluminum with Grade C reflective sheeting and demountable. 	
<p>LETTER POSITIONS</p> <table border="1" style="width:100%; border-collapse: collapse;"> <thead> <tr> <th colspan="7">Letter spacings are to start of next letter</th> <th>Series/Size Text Length</th> </tr> </thead> <tbody> <tr> <td>E</td><td>X</td><td>I</td><td>T</td><td></td><td></td><td></td> <td>E 2000 44.4</td> </tr> <tr> <td>25.4</td><td>12.8</td><td>15.8</td><td>6.7</td><td>9</td><td>26.3</td><td></td> <td></td> </tr> <tr> <td>2</td><td>2</td><td>3</td><td></td><td></td><td></td><td></td> <td>E 2000 48.8</td> </tr> <tr> <td>12</td><td>17.1</td><td>17.1</td><td>14.6</td><td>35.2</td><td></td><td></td> <td></td> </tr> </tbody> </table> <p style="text-align: right;">NORTH CAROLINA D.O.T. SIGN DETAIL</p>				Letter spacings are to start of next letter							Series/Size Text Length	E	X	I	T				E 2000 44.4	25.4	12.8	15.8	6.7	9	26.3			2	2	3					E 2000 48.8	12	17.1	17.1	14.6	35.2			
Letter spacings are to start of next letter							Series/Size Text Length																																				
E	X	I	T				E 2000 44.4																																				
25.4	12.8	15.8	6.7	9	26.3																																						
2	2	3					E 2000 48.8																																				
12	17.1	17.1	14.6	35.2																																							

SIGN NUMBER: Milemarker TYPE: B QUANTITY: 2 SIGN WIDTH: 1'-0" HEIGHT: 4'-0" TOTAL AREA: 4.0 Sq.Ft. BORDER TYPE: FLUSH RECESS: 0" WIDTH: 0.5" RADIUS: 1.5" NO. Z BARS: 2 LENGTH: 4.0	BACKG COLOR: Green COPY COLOR: White SYMBOL X Y WID HT MILE 2 2 3 MAT'L: 0.063" (1.6 mm) ALUMINUM 0.080" (2.0 mm) ALUMINUM 0.125" (3.2 mm) ALUMINUM	DESIGN BY: REM PROJECT ID: R-5751 CHECKED BY: DW LOCATION: ROBESON Mar 18, 2022 DIV: 6	<p>Spacing Factor is 1 unless specified otherwise</p>	
<p>USE NOTES:</p> <ol style="list-style-type: none"> Legend and border(except those that are colored black) shall be direct applied Grade C sheeting. Background shall be Grade A, B, or C reflective sheeting. Shields: A, B, and C type arrows shall be on 0.032" (0.8mm) aluminum with Grade C reflective sheeting and demountable. 	
<p>LETTER POSITIONS</p> <table border="1" style="width:100%; border-collapse: collapse;"> <thead> <tr> <th colspan="7">Letter spacings are to start of next letter</th> <th>Series/Size Text Length</th> </tr> </thead> <tbody> <tr> <td>M</td><td>I</td><td>L</td><td>E</td><td></td><td></td><td></td> <td>B 2000 7.8</td> </tr> <tr> <td>2.1</td><td>2.8</td><td>1.4</td><td>2.1</td><td>1.5</td><td>2.1</td><td></td> <td></td> </tr> <tr> <td>2</td><td></td><td></td><td></td><td></td><td></td><td></td> <td>D 2000 6.8</td> </tr> <tr> <td>2.6</td><td>6.8</td><td>2.6</td><td></td><td></td><td></td><td></td> <td></td> </tr> <tr> <td>2</td><td></td><td></td><td></td><td></td><td></td><td></td> <td>D 2000 6.8</td> </tr> <tr> <td>2.6</td><td>6.8</td><td>2.6</td><td></td><td></td><td></td><td></td> <td></td> </tr> <tr> <td>3</td><td></td><td></td><td></td><td></td><td></td><td></td> <td>D 2000 6.8</td> </tr> <tr> <td>2.6</td><td>6.8</td><td>2.6</td><td></td><td></td><td></td><td></td> <td></td> </tr> </tbody> </table> <p style="text-align: right;">NORTH CAROLINA D.O.T. SIGN DETAIL</p>				Letter spacings are to start of next letter							Series/Size Text Length	M	I	L	E				B 2000 7.8	2.1	2.8	1.4	2.1	1.5	2.1			2							D 2000 6.8	2.6	6.8	2.6						2							D 2000 6.8	2.6	6.8	2.6						3							D 2000 6.8	2.6	6.8	2.6					
Letter spacings are to start of next letter							Series/Size Text Length	
M	I	L	E				B 2000 7.8	
2.1	2.8	1.4	2.1	1.5	2.1	
2							D 2000 6.8	
2.6	6.8	2.6	
2							D 2000 6.8	
2.6	6.8	2.6	
3							D 2000 6.8	
2.6	6.8	2.6	

SIGN NUMBER: 301 TYPE: D QUANTITY: 1 SIGN WIDTH: 5'-6" HEIGHT: 3'-6" TOTAL AREA: 19.3 Sq.Ft. BORDER TYPE: FLUSH RECESS: 0" WIDTH: 0.75" RADIUS: 2.25" NO. Z BARS: LENGTH:	BACKG COLOR: Green COPY COLOR: White SYMBOL X Y WID HT AR_Type D 7.6 30.3 6 9 AR_Type D 7.6 16.5 6 9 AR_Type D 49.4 4.3 6 9 MAT'L: 0.063" (1.6 mm) ALUMINUM 0.080" (2.0 mm) ALUMINUM 0.125" (3.2 mm) ALUMINUM	DESIGN BY: REM PROJECT ID: R-5751 CHECKED BY: DW LOCATION: ROBESON Mar 18, 2022 DIV: 6	<p>Spacing Factor is 1 unless specified otherwise</p>	
<p>USE NOTES:</p> <ol style="list-style-type: none"> Legend and border(except those that are colored black) shall be direct applied Grade C sheeting. Background shall be Grade A, B, or C reflective sheeting. Shields: A, B, and C type arrows shall be on 0.032" (0.8mm) aluminum with Grade C reflective sheeting and demountable. 	
<p>LETTER POSITIONS</p> <table border="1" style="width:100%; border-collapse: collapse;"> <thead> <tr> <th colspan="7">Letter spacings are to start of next letter</th> <th>Series/Size Text Length</th> </tr> </thead> <tbody> <tr> <td>M</td><td>a</td><td>x</td><td>t</td><td>o</td><td>n</td><td></td> <td>D 2000 25.4</td> </tr> <tr> <td>19.6</td><td>5.7</td><td>4</td><td>4.7</td><td>2.8</td><td>4.6</td><td>3.5</td> <td></td> </tr> <tr> <td></td><td></td><td></td><td></td><td></td><td></td><td></td> <td>D 2000 38.4</td> </tr> <tr> <td>L</td><td>u</td><td>m</td><td>b</td><td>e</td><td>r</td><td>t</td> <td></td> </tr> <tr> <td>19.6</td><td>4.4</td><td>4.7</td><td>7.1</td><td>4.3</td><td>4.4</td><td>2.5</td> <td></td> </tr> <tr> <td></td><td></td><td></td><td></td><td></td><td></td><td></td> <td>D 2000 33.9</td> </tr> <tr> <td>W</td><td>h</td><td>i</td><td>t</td><td>e</td><td>v</td><td>i</td> <td></td> </tr> <tr> <td>9.5</td><td>6.1</td><td>4.7</td><td>1.6</td><td>2.8</td><td>3.9</td><td>5</td> <td></td> </tr> <tr> <td></td><td></td><td></td><td></td><td></td><td></td><td></td> <td>D 2000 25.4</td> </tr> </tbody> </table> <p style="text-align: right;">NORTH CAROLINA D.O.T. SIGN DETAIL</p>				Letter spacings are to start of next letter							Series/Size Text Length	M	a	x	t	o	n		D 2000 25.4	19.6	5.7	4	4.7	2.8	4.6	3.5									D 2000 38.4	L	u	m	b	e	r	t		19.6	4.4	4.7	7.1	4.3	4.4	2.5									D 2000 33.9	W	h	i	t	e	v	i		9.5	6.1	4.7	1.6	2.8	3.9	5									D 2000 25.4
Letter spacings are to start of next letter							Series/Size Text Length	
M	a	x	t	o	n		D 2000 25.4	
19.6	5.7	4	4.7	2.8	4.6	3.5	
							D 2000 38.4	
L	u	m	b	e	r	t	
19.6	4.4	4.7	7.1	4.3	4.4	2.5	
							D 2000 33.9	
W	h	i	t	e	v	i	
9.5	6.1	4.7	1.6	2.8	3.9	5	
							D 2000 25.4	


SIGN NUMBER: 302 TYPE: D QUANTITY: 1 SIGN WIDTH: 5'-0" HEIGHT: 3'-6" TOTAL AREA: 17.5 Sq.Ft. BORDER TYPE: FLUSH RECESS: 0" WIDTH: 0.75" RADIUS: 2.25" NO. Z BARS: LENGTH:	BACKG COLOR: Green COPY COLOR: White SYMBOL X Y WID HT AR_Type D 6 30.3 6 9 AR_Type D 6 16.5 6 9 AR_Type D 41.9 4.3 6 9 MAT'L: 0.063" (1.6 mm) ALUMINUM 0.080" (2.0 mm) ALUMINUM 0.125" (3.2 mm) ALUMINUM	DESIGN BY: REM PROJECT ID: R-5751 CHECKED BY: DW LOCATION: ROBESON Mar 18, 2022 DIV: 6	<p>Spacing Factor is 1 unless specified otherwise</p>	
<p>USE NOTES:</p> <ol style="list-style-type: none"> Legend and border(except those that are colored black) shall be direct applied Grade C sheeting. Background shall be Grade A, B, or C reflective sheeting. Shields: A, B, and C type arrows shall be on 0.032" (0.8mm) aluminum with Grade C reflective sheeting and demountable. 	
<p>LETTER POSITIONS</p> <table border="1" style="width:100%; border-collapse: collapse;"> <thead> <tr> <th colspan="7">Letter spacings are to start of next letter</th> <th>Series/Size Text Length</th> </tr> </thead> <tbody> <tr> <td>W</td><td>h</td><td>i</td><td>t</td><td>e</td><td>v</td><td>i</td> <td>D 2000 33.9</td> </tr> <tr> <td>19.5</td><td>6.1</td><td>4.7</td><td>1.6</td><td>2.8</td><td>3.9</td><td>5</td> <td></td> </tr> <tr> <td></td><td></td><td></td><td></td><td></td><td></td><td></td> <td>D 2000 31.9</td> </tr> <tr> <td>F</td><td>a</td><td>i</td><td>r</td><td>m</td><td>o</td><td>n</td> <td></td> </tr> <tr> <td>19.5</td><td>4.2</td><td>4.6</td><td>2.2</td><td>3</td><td>6.8</td><td>4.6</td> <td></td> </tr> <tr> <td></td><td></td><td></td><td></td><td></td><td></td><td></td> <td>D 2000 25.4</td> </tr> <tr> <td>M</td><td>a</td><td>x</td><td>t</td><td>o</td><td>n</td><td></td> <td></td> </tr> <tr> <td>10.5</td><td>5.7</td><td>4</td><td>4.7</td><td>2.8</td><td>4.6</td><td>3.5</td> <td></td> </tr> </tbody> </table> <p style="text-align: right;">NORTH CAROLINA D.O.T. SIGN DETAIL</p>				Letter spacings are to start of next letter							Series/Size Text Length	W	h	i	t	e	v	i	D 2000 33.9	19.5	6.1	4.7	1.6	2.8	3.9	5									D 2000 31.9	F	a	i	r	m	o	n		19.5	4.2	4.6	2.2	3	6.8	4.6									D 2000 25.4	M	a	x	t	o	n			10.5	5.7	4	4.7	2.8	4.6	3.5	
Letter spacings are to start of next letter							Series/Size Text Length	
W	h	i	t	e	v	i	D 2000 33.9	
19.5	6.1	4.7	1.6	2.8	3.9	5	
							D 2000 31.9	
F	a	i	r	m	o	n	
19.5	4.2	4.6	2.2	3	6.8	4.6	
							D 2000 25.4	
M	a	x	t	o	n	
10.5	5.7	4	4.7	2.8	4.6	3.5	

1/3/2023
 R:\T\offic\Signing\CADD\Signing Layout Plans\R-5751_sign_designs_3A.dgn
 User:Rbondj



SIGN DESIGNS

APPROVED: _____
DATE: _____

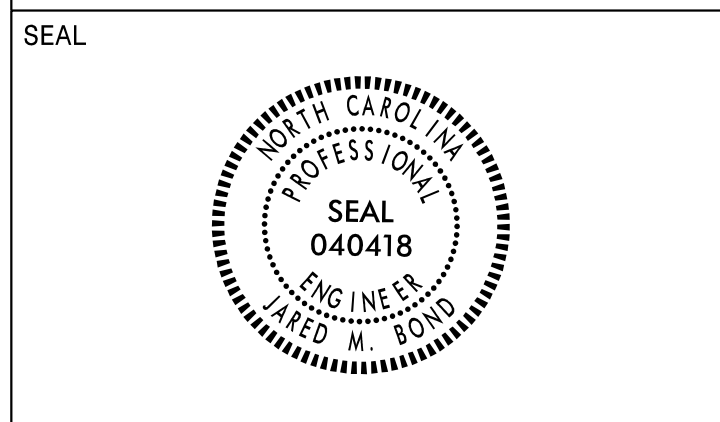

**DOCUMENT NOT CONSIDERED FINAL
UNLESS ALL SIGNATURES COMPLETED**

SIGN NUMBER: 303 TYPE: D QUANTITY: 1
SIGN WIDTH: 5'-6" HEIGHT: 2'-6" TOTAL AREA: 13.8 Sq.Ft.
BORDER TYPE: FLUSH RECESS: 0" WIDTH: 0.75" RADII: 2.25"
NO. Z BARS: LENGTH: _____

SYMBOL	X	Y	WID	HT
AR_Type D	6	18.5	6	9
AR_FISHOOK	8.9	1.9	9.9	10.8

MAT'L: 0.063" (1.6 mm) ALUMINUM
0.080" (2.0 mm) ALUMINUM
0.125" (3.2 mm) ALUMINUM

DESIGN BY: REM CHECKED BY: TEH PROJECT ID: R-5751 LOCATION: ROBESON Mar 18, 2022 DIV: 6

Spacing Factor is 1 unless specified otherwise

Letter spacings are to start of next letter											Series/Size
											Text Length
L	u	m	b	e	r	t	o	n			D 2000
18	4.4	4.7	7.1	4.3	4.4	2.5	2.8	4.6	3.5	9.6	38.4
M	a	x	t	o	n						D 2000
24.8	5.7	4	4.7	2.8	4.6	3.5	15.8				25.4

FILENAME: R-5751_sign designs - Copy NORTH CAROLINA D.O.T. SIGN DETAIL

SIGN NUMBER: 304 TYPE: D QUANTITY: 1
SIGN WIDTH: 5'-6" HEIGHT: 2'-6" TOTAL AREA: 13.8 Sq.Ft.
BORDER TYPE: FLUSH RECESS: 0" WIDTH: 0.75" RADII: 2.25"
NO. Z BARS: LENGTH: _____

SYMBOL	X	Y	WID	HT
AR_Type D	8.4	18.5	6	9
AR_FISHOOK	6	1.9	9.9	10.8

MAT'L: 0.063" (1.6 mm) ALUMINUM
0.080" (2.0 mm) ALUMINUM
0.125" (3.2 mm) ALUMINUM

DESIGN BY: REM CHECKED BY: TEH PROJECT ID: R-5751 LOCATION: ROBESON Mar 18, 2022 DIV: 6

Spacing Factor is 1 unless specified otherwise

Letter spacings are to start of next letter											Series/Size
											Text Length
F	a	i	r	m	o	n	t				D 2000
21.9	4.2	4.6	2.2	3	6.8	4.6	4.1	2.4	12.2		31.9
W	h	i	t	e	v	i	l	e			D 2000
21.9	6.1	4.7	1.6	2.8	3.9	5	2.2	2.2	1.9	3.5	10.2

FILENAME: R-5751_sign designs - Copy NORTH CAROLINA D.O.T. SIGN DETAIL

SIGN NUMBER: 305 TYPE: D QUANTITY: 1
SIGN WIDTH: 5'-6" HEIGHT: 2'-6" TOTAL AREA: 13.8 Sq.Ft.
BORDER TYPE: FLUSH RECESS: 0" WIDTH: 0.75" RADII: 2.25"
NO. Z BARS: LENGTH: _____

SYMBOL	X	Y	WID	HT
AR_FISHOOK	5.7	17	9.9	10.8
AR_Type D	50.4	4.8	6	9

MAT'L: 0.063" (1.6 mm) ALUMINUM
0.080" (2.0 mm) ALUMINUM
0.125" (3.2 mm) ALUMINUM

DESIGN BY: REM CHECKED BY: TEH PROJECT ID: R-5751 LOCATION: ROBESON Mar 16, 2022 DIV: 6

Spacing Factor is 1 unless specified otherwise

Letter spacings are to start of next letter											Series/Size
											Text Length
F	a	i	r	m	o	n	t				D 2000
21.6	4.2	4.6	2.2	3	6.8	4.6	4.1	2.4	12.5		31.9
L	u	m	b	e	r	t	o	n			D 2000
6	4.4	4.7	7.1	4.3	4.4	2.5	2.8	4.6	3.5	21.6	38.4

FILENAME: R-5751_sign designs - Copy NORTH CAROLINA D.O.T. SIGN DETAIL

SIGN NUMBER: 306 TYPE: D QUANTITY: 1
SIGN WIDTH: 5'-6" HEIGHT: 2'-6" TOTAL AREA: 13.8 Sq.Ft.
BORDER TYPE: FLUSH RECESS: 0" WIDTH: 0.75" RADII: 2.25"
NO. Z BARS: LENGTH: _____

SYMBOL	X	Y	WID	HT
AR_FISHOOK	5.7	17	9.9	10.8
AR_Type D	50.4	4.8	6	9

MAT'L: 0.063" (1.6 mm) ALUMINUM
0.080" (2.0 mm) ALUMINUM
0.125" (3.2 mm) ALUMINUM


DESIGN BY: REM CHECKED BY: TEH PROJECT ID: R-5751 LOCATION: ROBESON Mar 16, 2022 DIV: 6

Spacing Factor is 1 unless specified otherwise


Letter spacings are to start of next letter											Series/Size
											Text Length
L	u	m	b	e	r	t	o	n			D 2000
21.6	4.4	4.7	7.1	4.3	4.4	2.5	2.8	4.6	3.5	6	38.4
F	a	i	r	m	o	n	t				D 2000
12.5	4.2	4.6	2.2	3	6.8	4.6	4.1	2.4	21.6		31.9

FILENAME: R-5751_sign designs - Copy NORTH CAROLINA D.O.T. SIGN DETAIL


K/3/2023
R:\T\Projects\Signing\CADD\Signing Layout Plans\R-5751_sign_designs-3B.dgn
User:Rbond

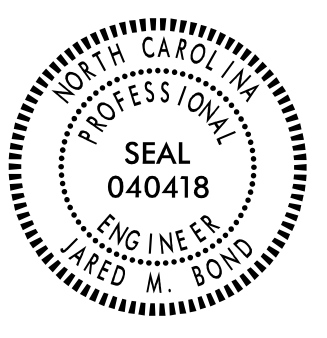TIP NO. R-5751	SHEET NO. SIGN-4
APPROVED: _____	
DATE: _____	
SEAL	
	
DOCUMENT NOT CONSIDERED FINAL UNLESS ALL SIGNATURES COMPLETED	

NAD 83/NA 2011

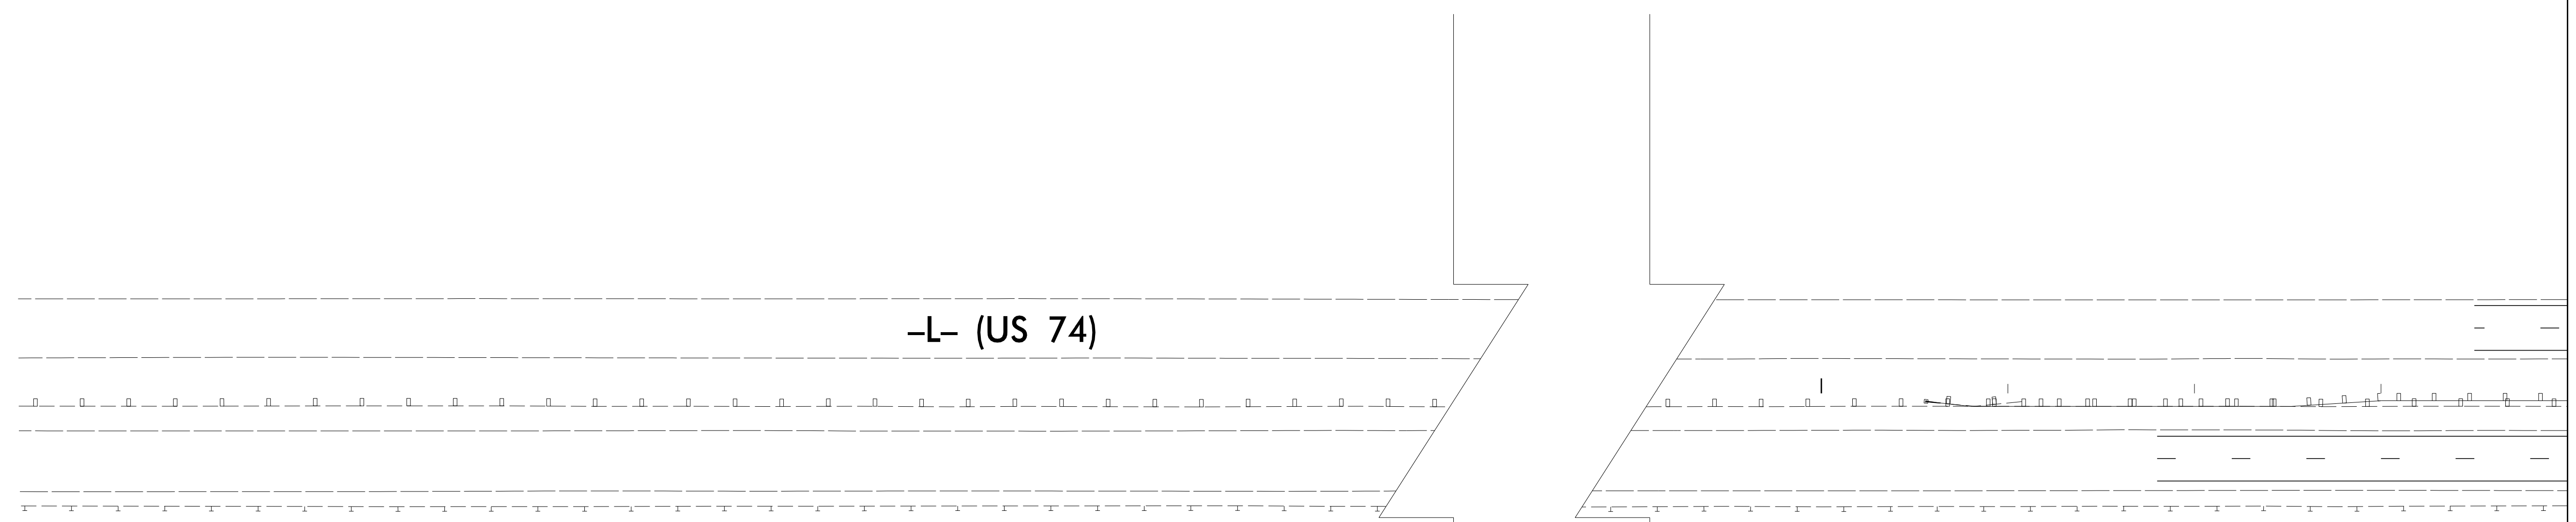

MATCHLINE SHEET SIGN-5 -L- STA. 14 + 00.00

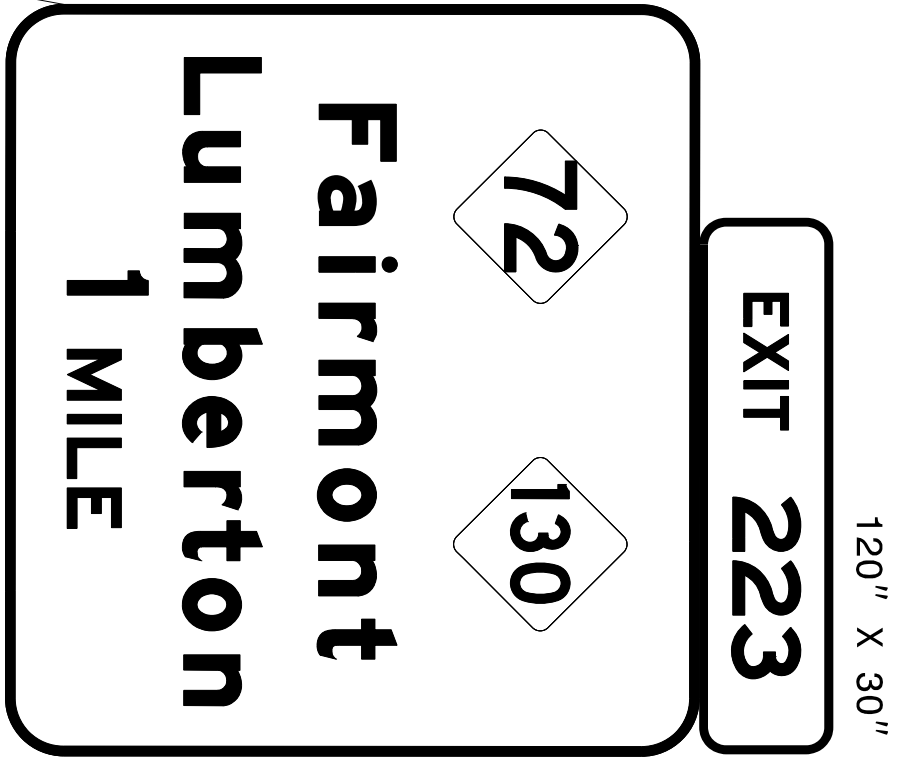

SEE NOTE 3
SEE NOTE 4
-L- STA. -27+80±


- PROJECT NOTES**
- 1 DISPOSAL OF SIGN SYSTEM, U-CHANNEL
 - 2 SIGN ERECTION, TYPE D, E, AND F
 - 3 SIGN ERECTION, TYPE A (GROUND MOUNTED)
 - 4 SIGN ERECTION, TYPE B (GROUND MOUNTED)
 - 5 SIGN ERECTION, MILEMARKERS
 - 6 EXISTING SIGN SYSTEM TO REMAIN

RS&H 8521 SIX FORKS ROAD, SUITE 400
RALEIGH, NC 27615
NC FIRM LICENSE No: F-0493

**PROPOSED AND
EXISTING SIGNS**

10/5/2022
R:\Projects\Signing\CADD\Signing Layout Plans\R-5751-sign-prop-dtl_01.dgn
User:JBondJ

NAD 83/NA 2011

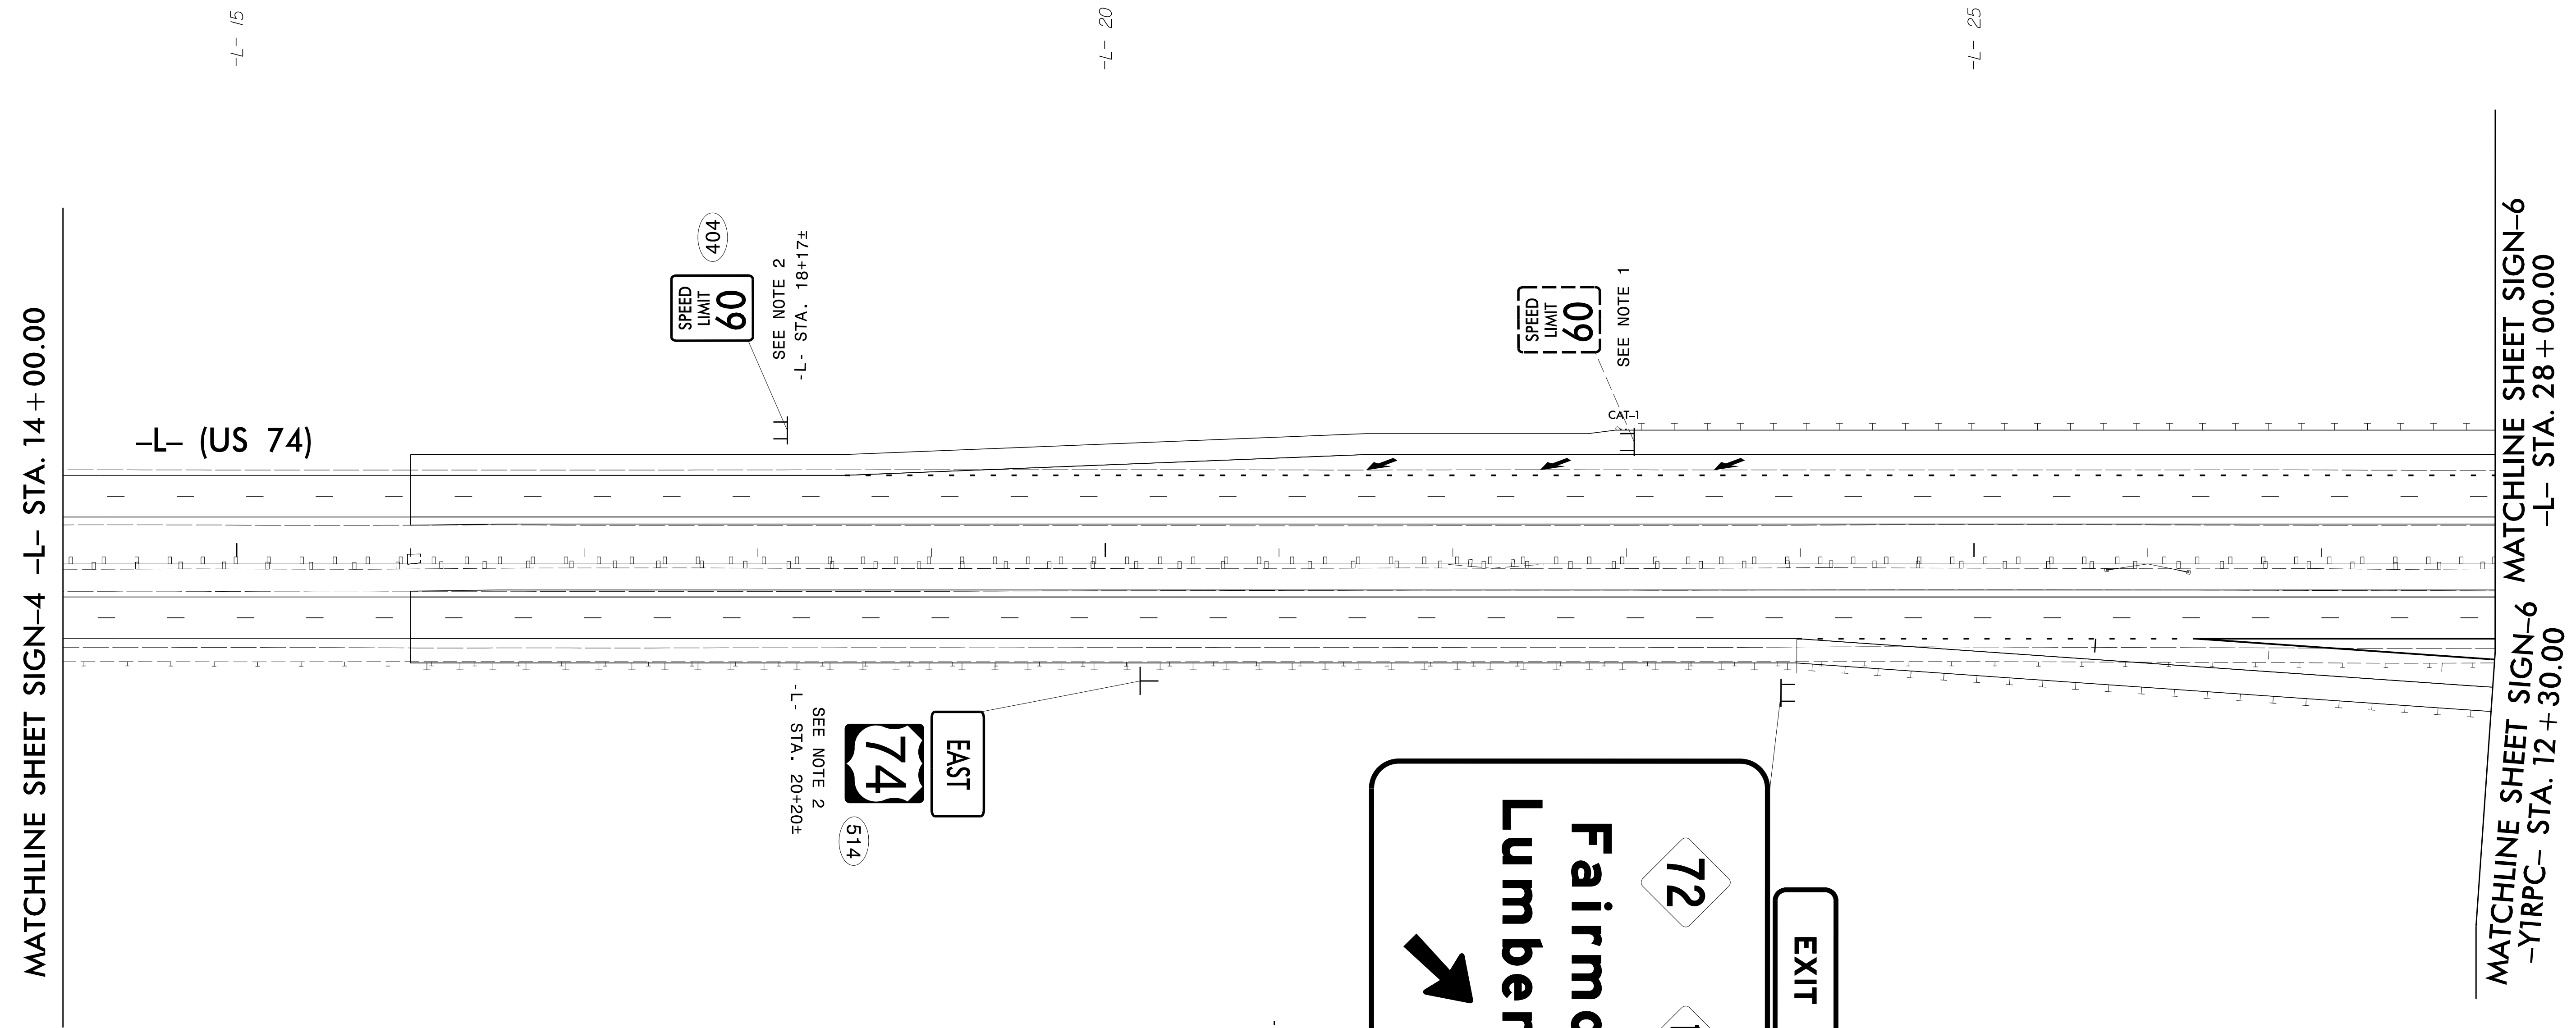

MATCHLINE SHEET SIGN-4 -L- STA. 14+00.00

MATCHLINE SHEET SIGN-6 -L- STA. 28+00.00
 MATCHLINE SHEET SIGN-6 -YIRPC- STA. 12+30.00

PROJECT NOTES

- 1 DISPOSAL OF SIGN SYSTEM, U-CHANNEL
- 2 SIGN ERECTION, TYPE D, E, AND F
- 3 SIGN ERECTION, TYPE A (GROUND MOUNTED)
- 4 SIGN ERECTION, TYPE B (GROUND MOUNTED)
- 5 SIGN ERECTION, MILEMARKERS
- 6 EXISTING SIGN SYSTEM TO REMAIN

168" X 162"
 SEE NOTE 3
 SEE NOTE 4
 -L- STA. 23+88±

RS&H 8521 SIX FORKS ROAD, SUITE 400
 RALEIGH, NC 27615
 NC FIRM LICENSE No: F-0493

**PROPOSED AND
 EXISTING SIGNS**

APPROVED: _____

DATE: _____

SEAL



**DOCUMENT NOT CONSIDERED FINAL
UNLESS ALL SIGNATURES COMPLETED**



PROJECT NOTES

- 1 DISPOSAL OF SIGN SYSTEM, U-CHANNEL
- 2 SIGN ERECTION, TYPE D, E, AND F
- 3 SIGN ERECTION, TYPE A (GROUND MOUNTED)
- 4 SIGN ERECTION, TYPE B (GROUND MOUNTED)
- 5 SIGN ERECTION, MILEMARKERS
- 6 EXISTING SIGN SYSTEM TO REMAIN

RS&H 8521 SIX FORKS ROAD, SUITE 400
RALEIGH, NC 27615
NC FIRM LICENSE No: F-0493

**PROPOSED AND
EXISTING SIGNS**

10/5/2022
R:\Traffic\Signing\CADD\Signing Layout Plans\R-5751-sign-prop-dtl_03.dgn
User:Rbond

APPROVED: _____

DATE: _____

SEAL



DOCUMENT NOT CONSIDERED FINAL
UNLESS ALL SIGNATURES COMPLETED

MATCHLINE SHEET SIGN-6
-L- STA. 56 + 50.00

MATCHLINE SHEET SIGN-6
-Y1RPA- STA. 12 + 00.00

MATCHLINE SHEET SIGN-8
-L- STA. 70 + 00.00

MATCHLINE INSET A-A

MATCHLINE INSET A-A

104A
104B

120" X 30"

EXIT 223

130

72

**Fairmont
Lumberton**

168" X 162"

SEE NOTE 3
SEE NOTE 4
-L- STA. 60+26±

120" X 42"

**Whiteville
Wilmington**

20
65

105

SEE NOTE 4
-L- STA. 66+46±

-L- (US 74)

- PROJECT NOTES**
- DISPOSAL OF SIGN SYSTEM, U-CHANNEL
 - SIGN ERECTION, TYPE D, E, AND F
 - SIGN ERECTION, TYPE A (GROUND MOUNTED)
 - SIGN ERECTION, TYPE B (GROUND MOUNTED)
 - SIGN ERECTION, MILEMARKERS
 - EXISTING SIGN SYSTEM TO REMAIN

RS&H 8521 SIX FORKS ROAD, SUITE 400
RALEIGH, NC 27615
NC FIRM LICENSE No: F-0493

**PROPOSED AND
EXISTING SIGNS**

10/5/2022
R:\Traffic\Signing\CADD\Signing Layout Plans\R-5751-sign-prop-dtl_04.dgn
User:Rbond

APPROVED: _____
 DATE: _____

SEAL




**DOCUMENT NOT CONSIDERED FINAL
 UNLESS ALL SIGNATURES COMPLETED**

NAD 83/NA 2011


MATCHLINE SHEET SIGN-6 -L- STA. 70 + 00.00

-L- 70

-L- (US 74)

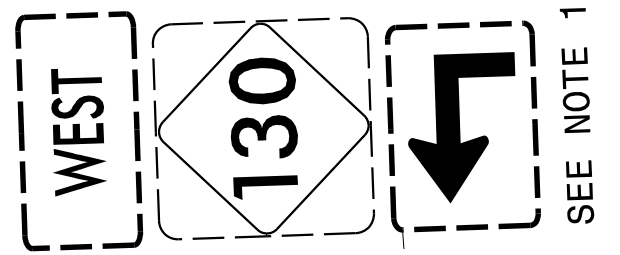

SEE NOTE 1

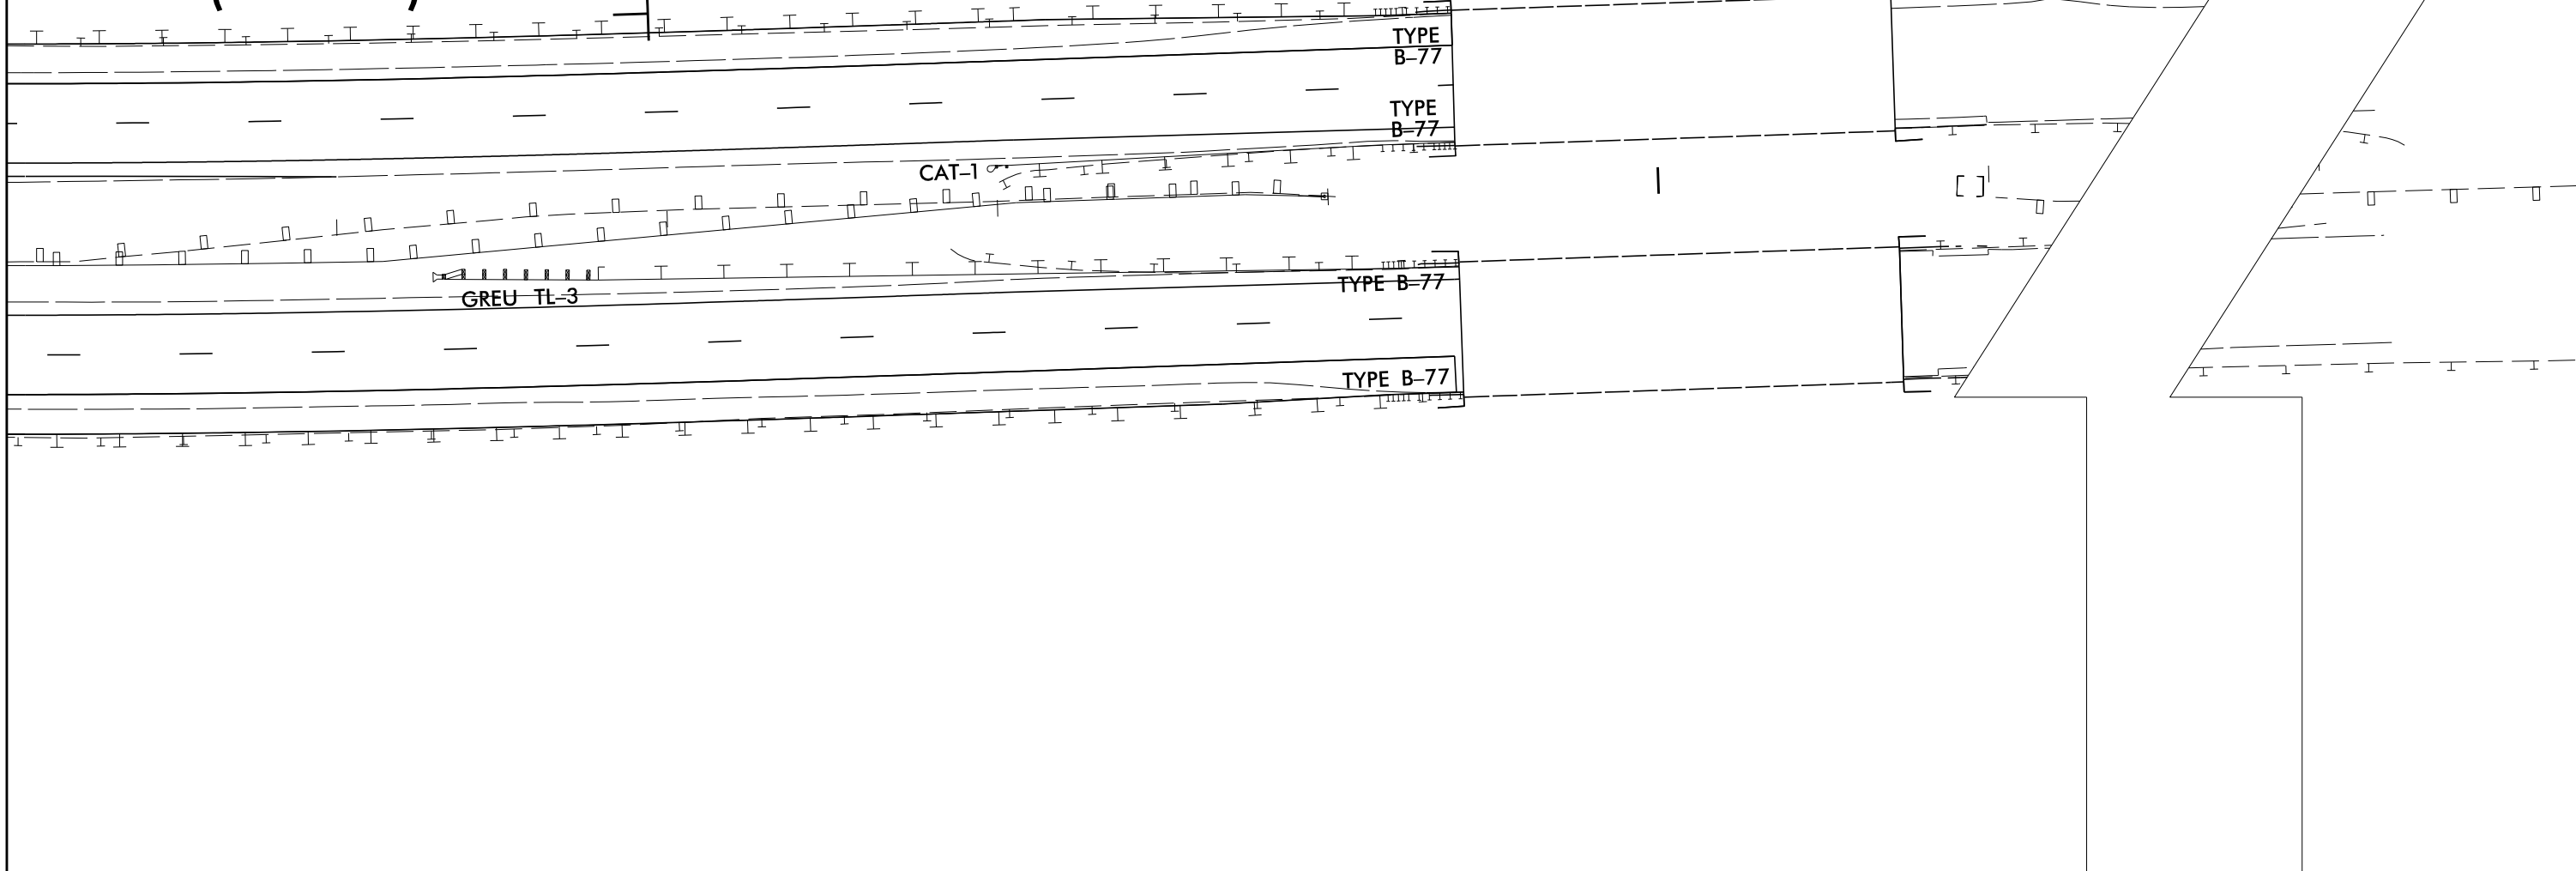

-L- 75

120" X 30"

EXIT 223

102A

130

72

**Fairmont
 Lumberton
 1 MILE**

102B

156" X 144"

SEE NOTE 3
 SEE NOTE 4

-L- STA. 106+40±



PROJECT NOTES

- 1 DISPOSAL OF SIGN SYSTEM, U-CHANNEL
- 2 SIGN ERECTION, TYPE D, E, AND F
- 3 SIGN ERECTION, TYPE A (GROUND MOUNTED)
- 4 SIGN ERECTION, TYPE B (GROUND MOUNTED)
- 5 SIGN ERECTION, MILEMARKERS
- 6 EXISTING SIGN SYSTEM TO REMAIN



**PROPOSED AND
 EXISTING SIGNS**

10/5/2022
 R:\Projects\Signing\CADD\Signing Layout Plans\R-5751-sign-prop.dtl_05.dgn
 User:JBondJ

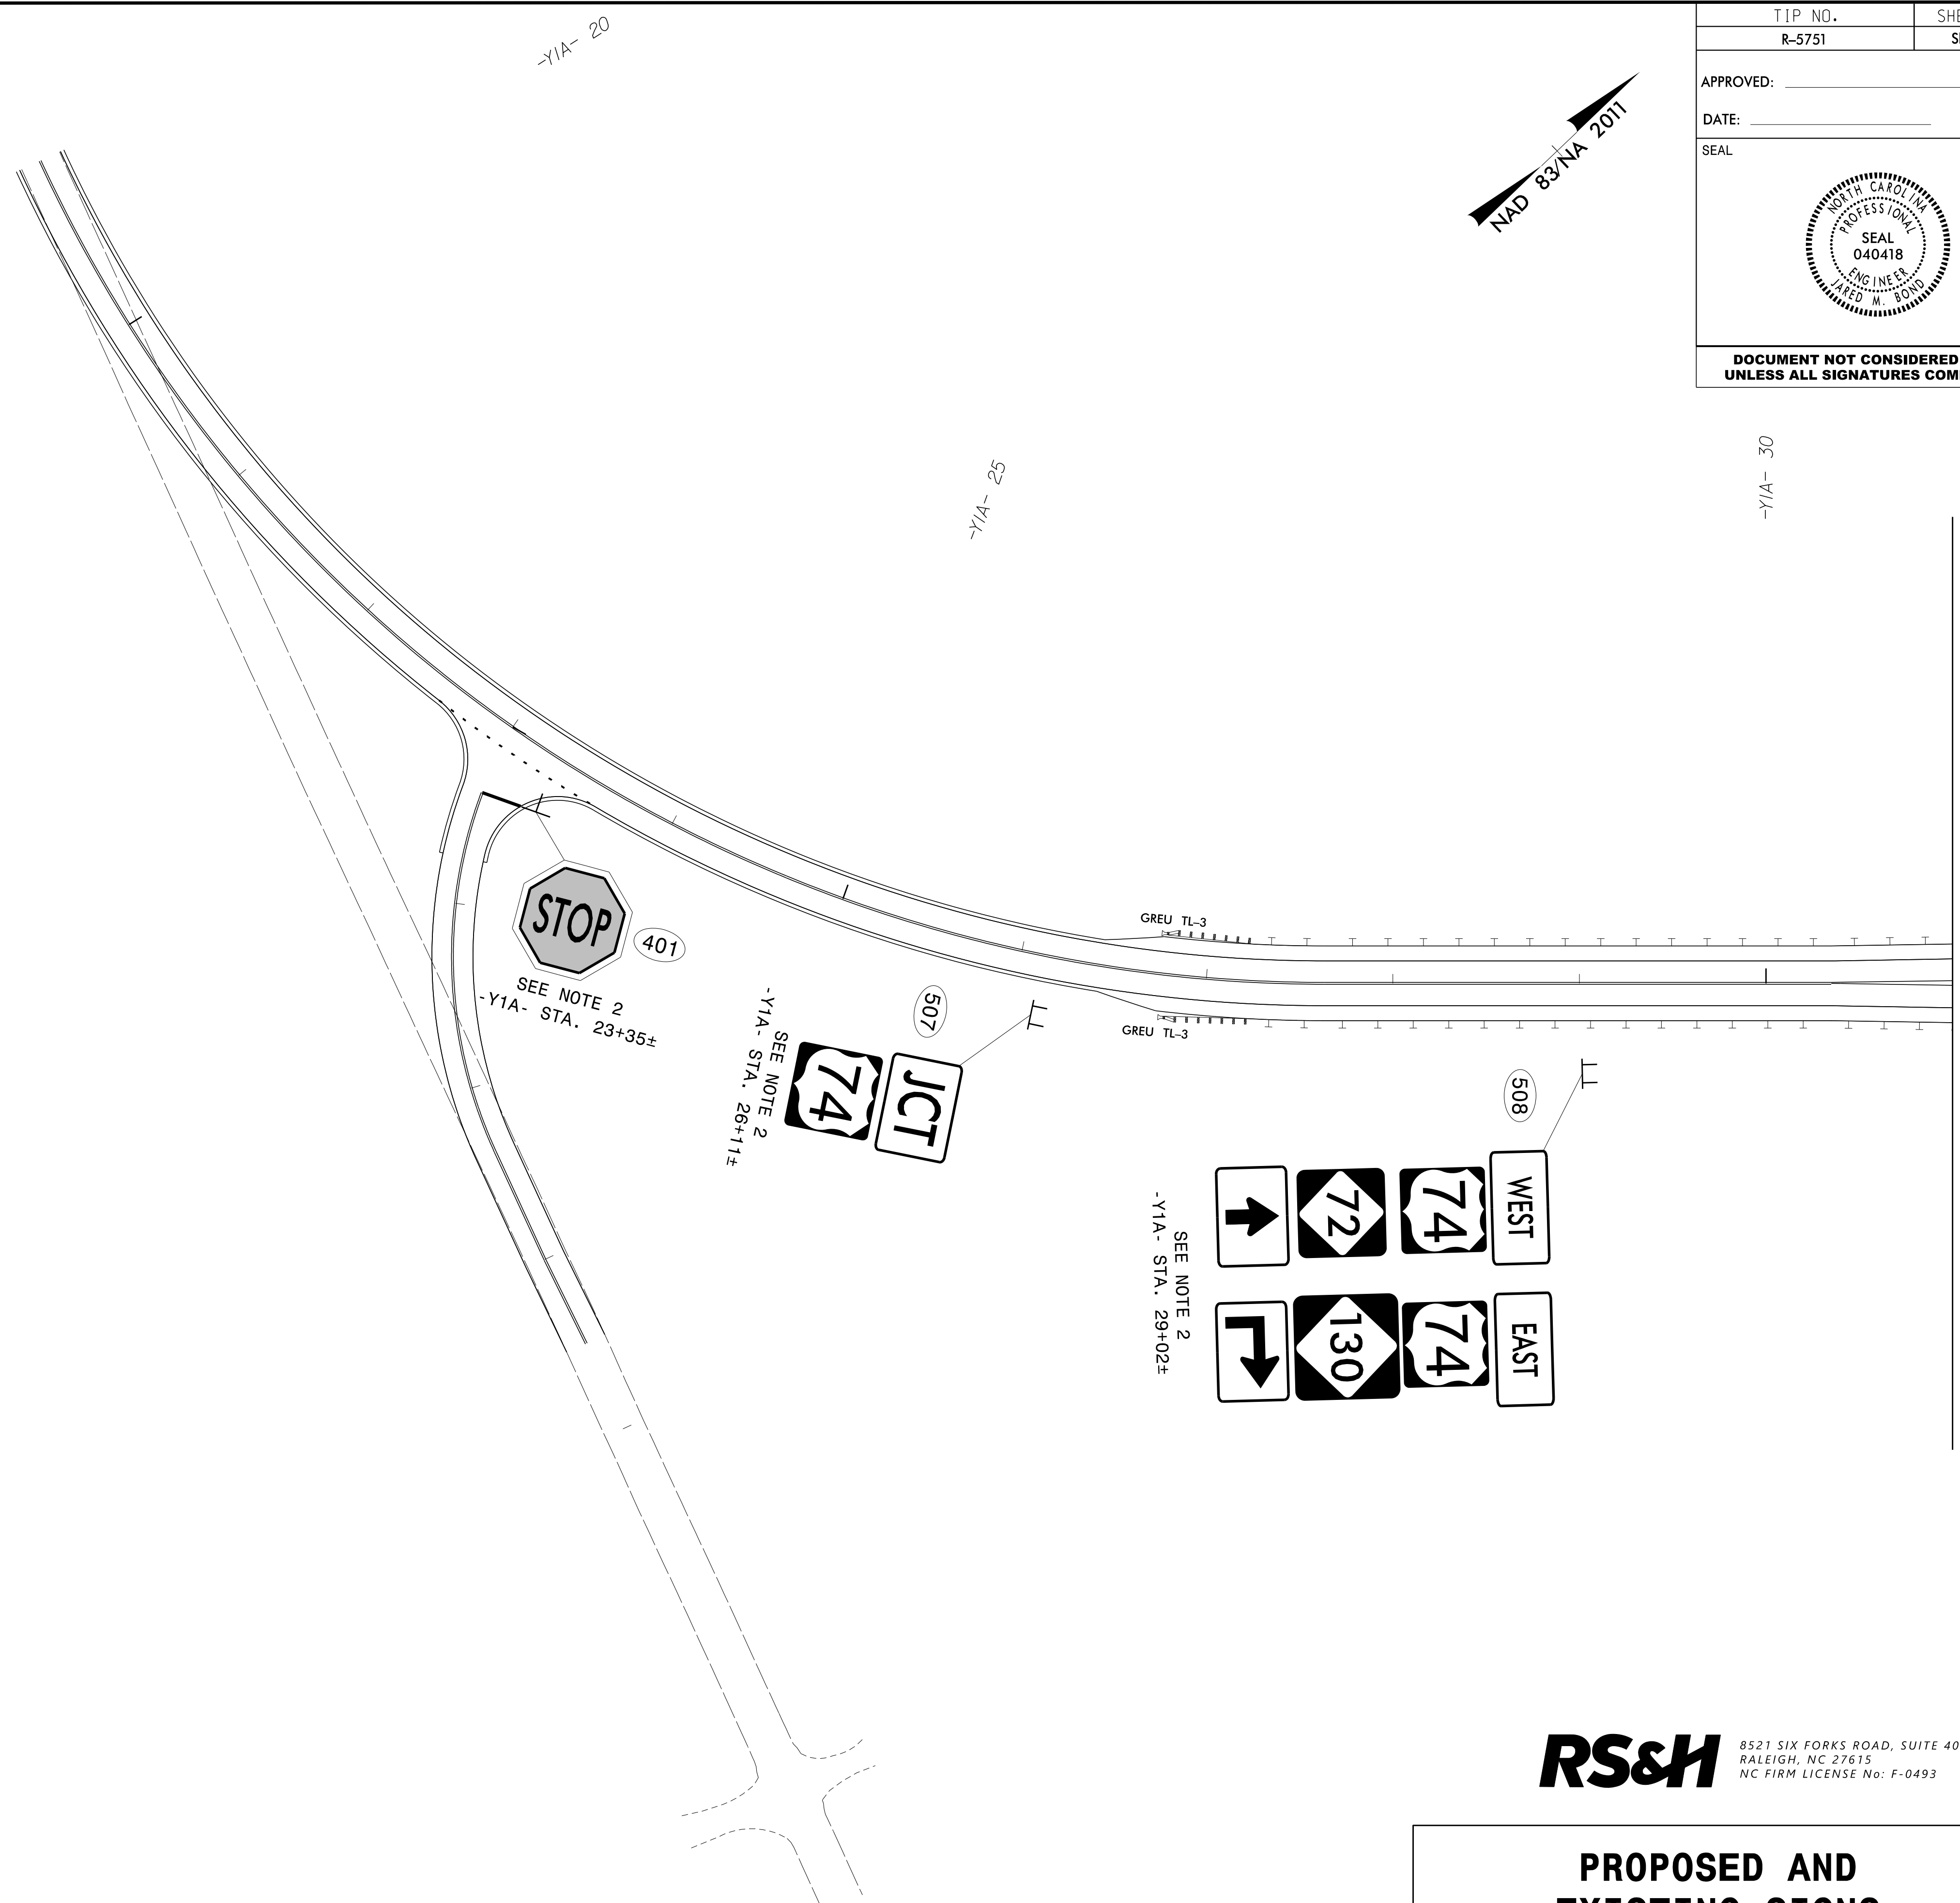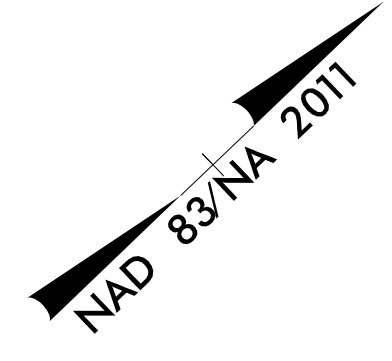

PROJECT NOTES

- 1 DISPOSAL OF SIGN SYSTEM, U-CHANNEL
- 2 SIGN ERECTION, TYPE D, E, AND F
- 3 SIGN ERECTION, TYPE A (GROUND MOUNTED)
- 4 SIGN ERECTION, TYPE B (GROUND MOUNTED)
- 5 SIGN ERECTION, MILEMARKERS
- 6 EXISTING SIGN SYSTEM TO REMAIN


10/5/2022
 R:\TrafFic\Signing\CADD\Signing Layout Plans\R-5751-sign-prop-dtl_07.dgn
 User:JBondJ

RS&H 8521 SIX FORKS ROAD, SUITE 400
 RALEIGH, NC 27615
 NC FIRM LICENSE No: F-0493



PROPOSED AND EXISTING SIGNS

MATCHLINE SHEET SIGN-6 -Y1A- STA. 31+00.00

APPROVED: _____
 DATE: _____

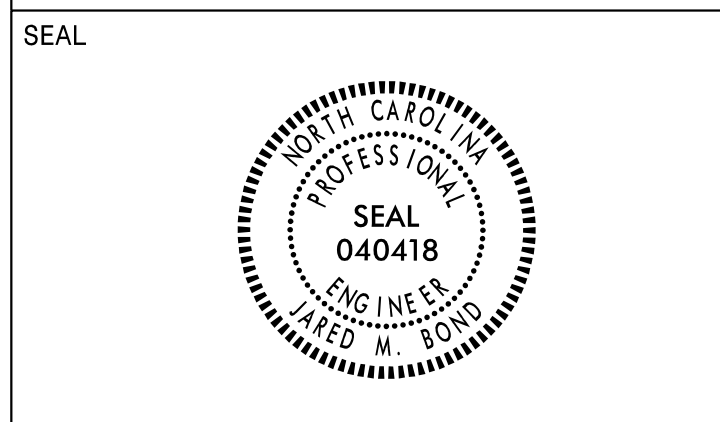

**DOCUMENT NOT CONSIDERED FINAL
 UNLESS ALL SIGNATURES COMPLETED**

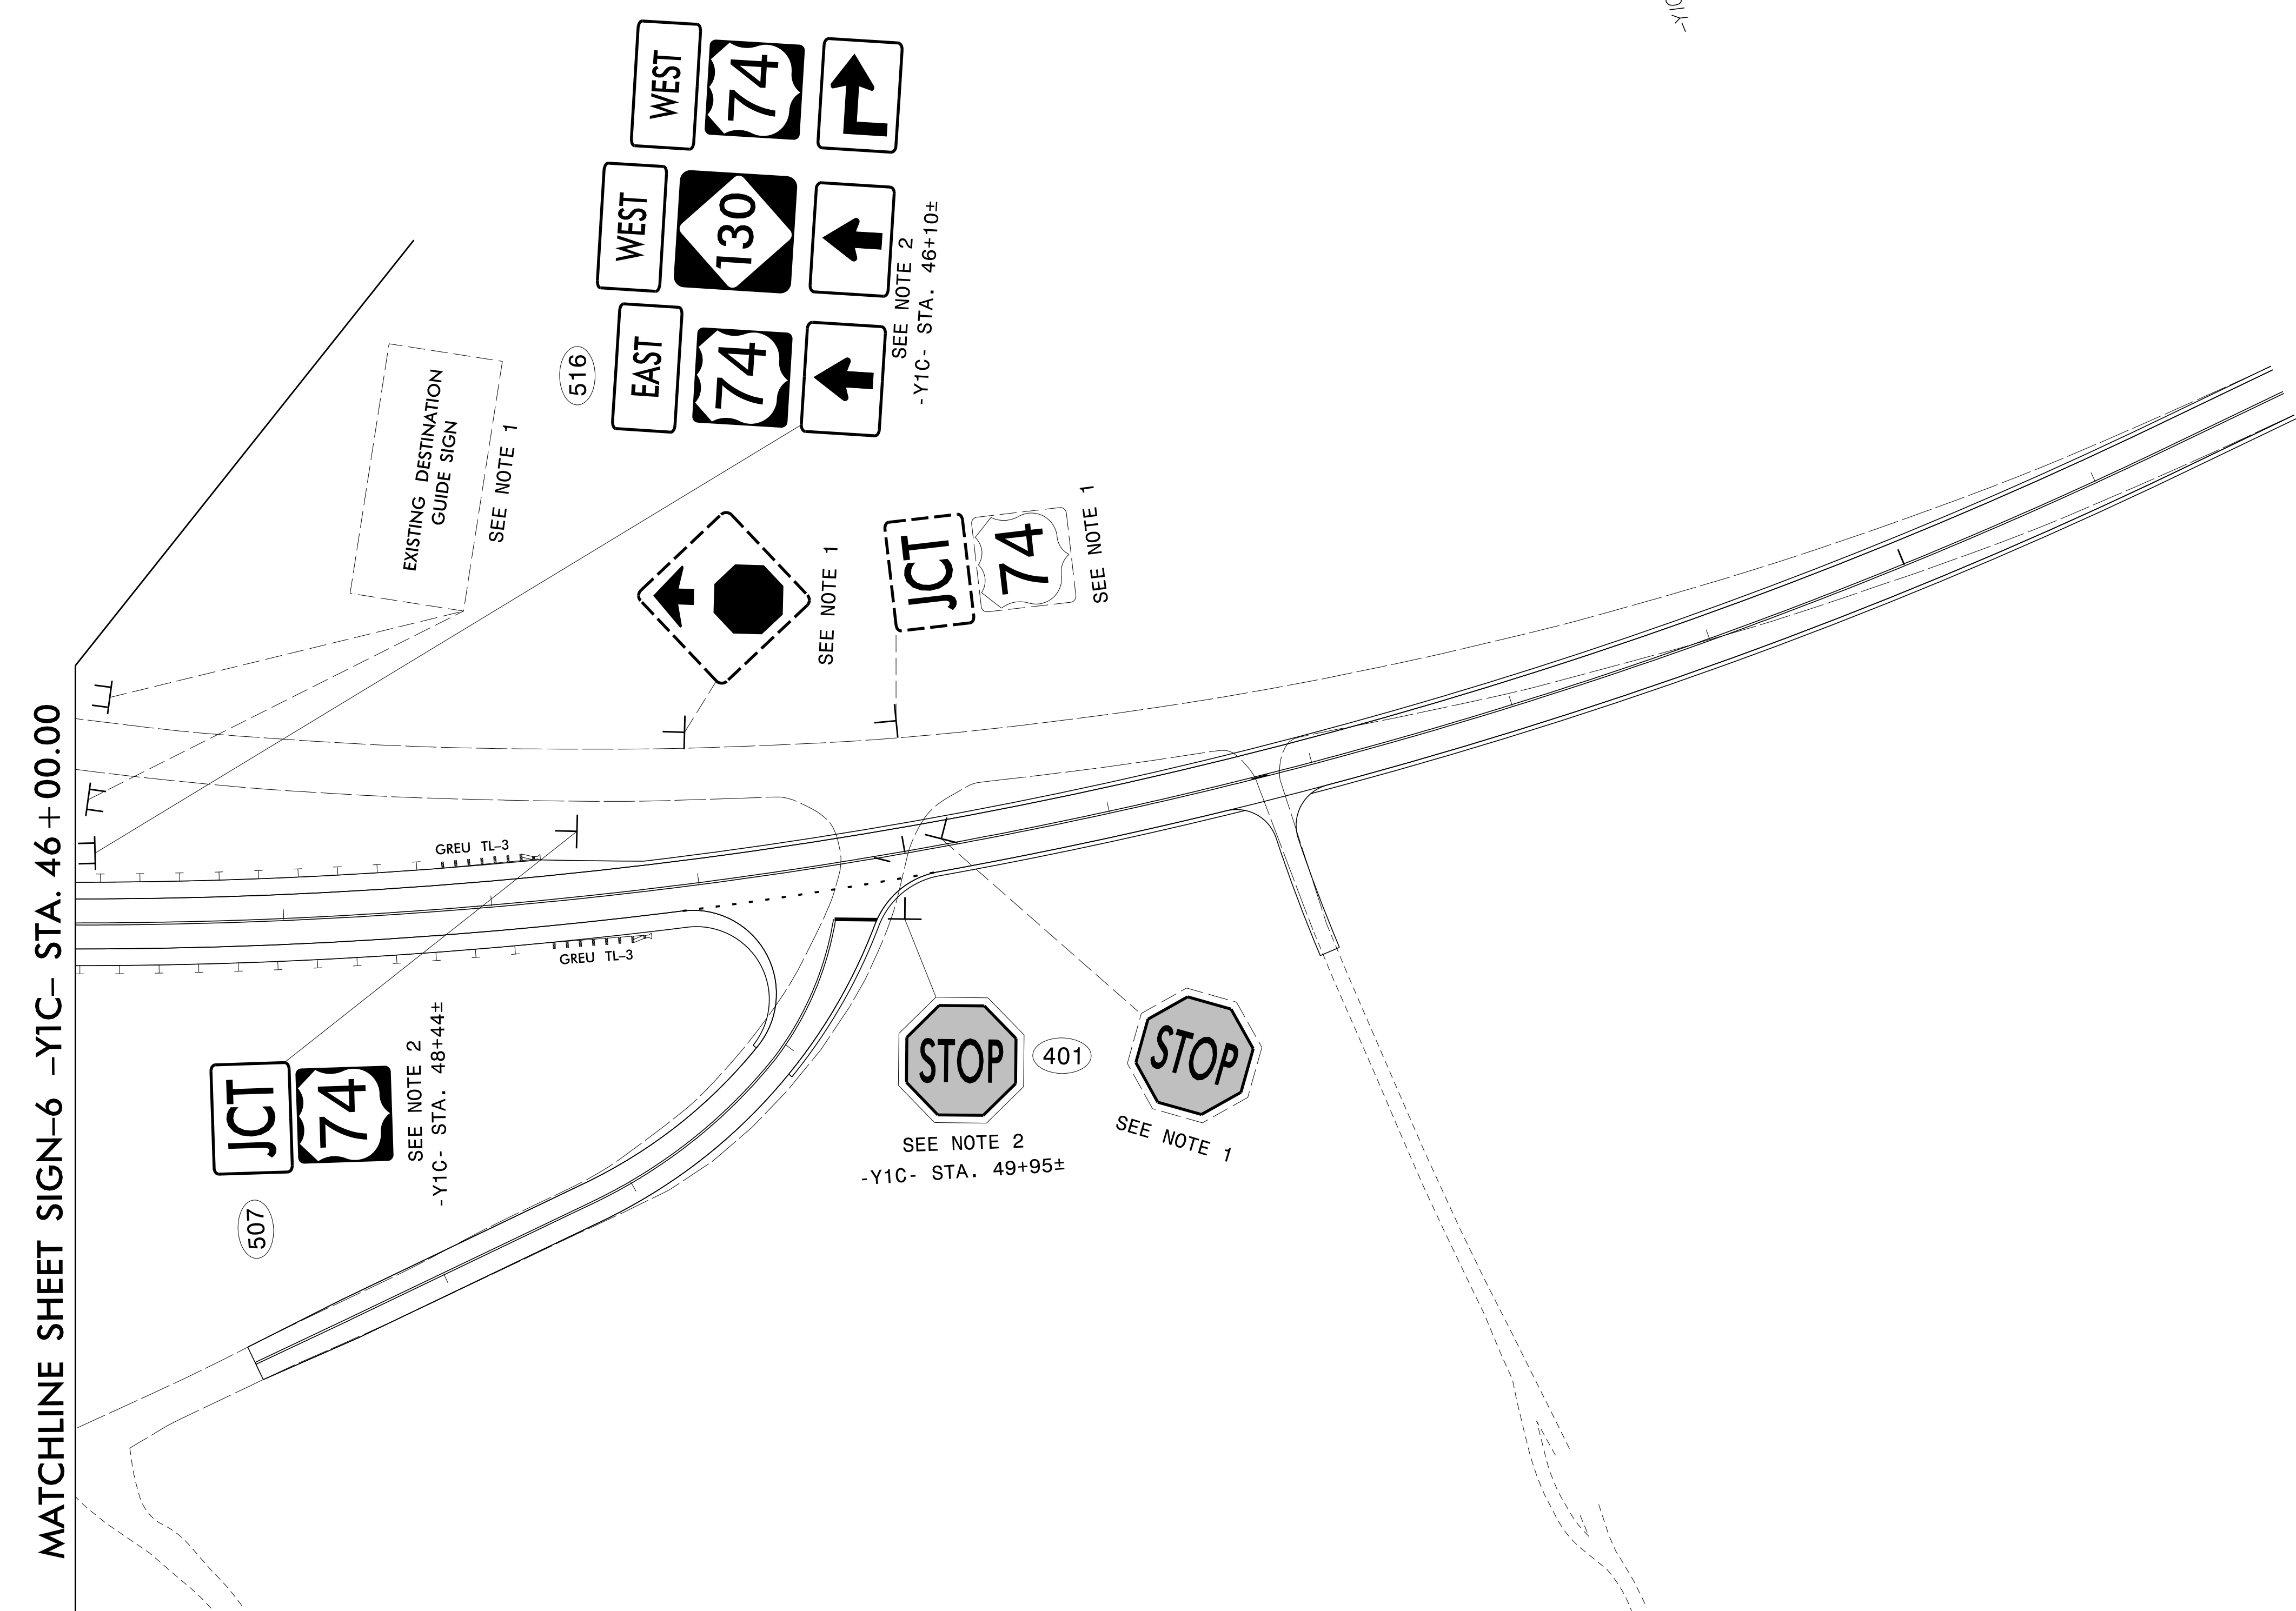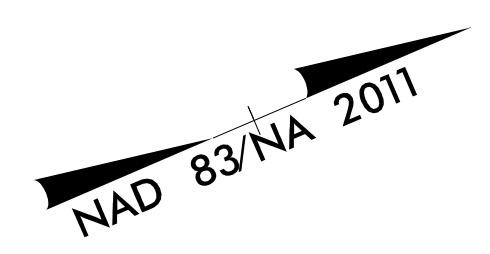

- PROJECT NOTES**
- DISPOSAL OF SIGN SYSTEM, U-CHANNEL
 - SIGN ERECTION, TYPE D, E, AND F
 - SIGN ERECTION, TYPE A (GROUND MOUNTED)
 - SIGN ERECTION, TYPE B (GROUND MOUNTED)
 - SIGN ERECTION, MILEMARKERS
 - EXISTING SIGN SYSTEM TO REMAIN

10/5/2022
 R:\Traffic\Signing\CADD\Signing Layout Plans\R-5751-sign-prop-dtl_08.dgn
 User:JBondJ

RS&H 8521 SIX FORKS ROAD, SUITE 400
 RALEIGH, NC 27615
 NC FIRM LICENSE No: F-0493

**PROPOSED AND
 EXISTING SIGNS**