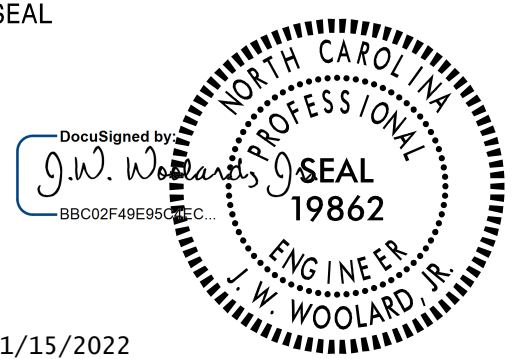

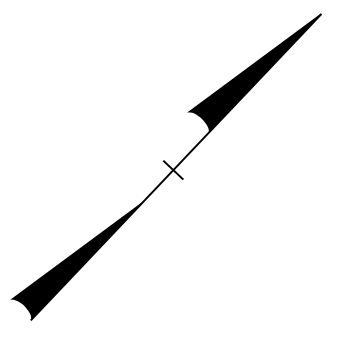
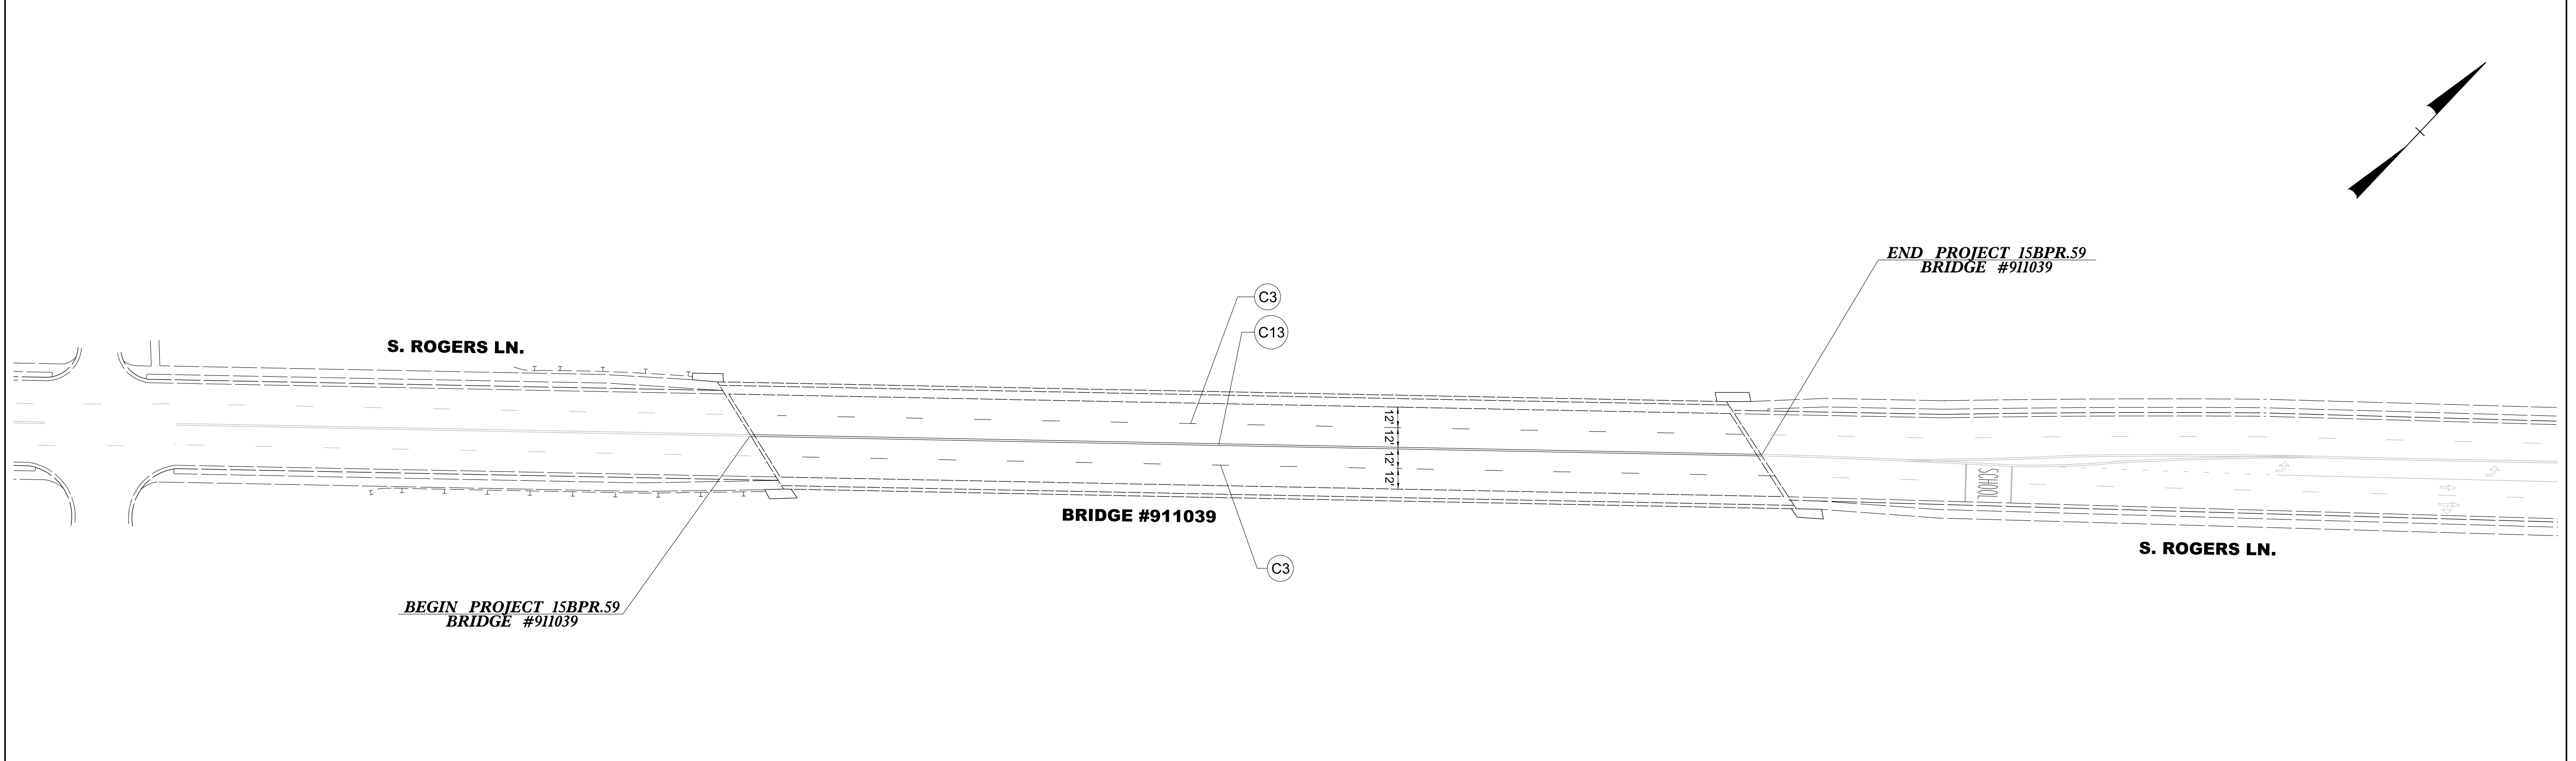
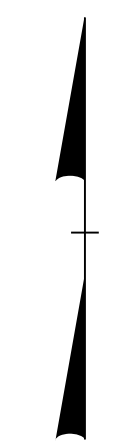
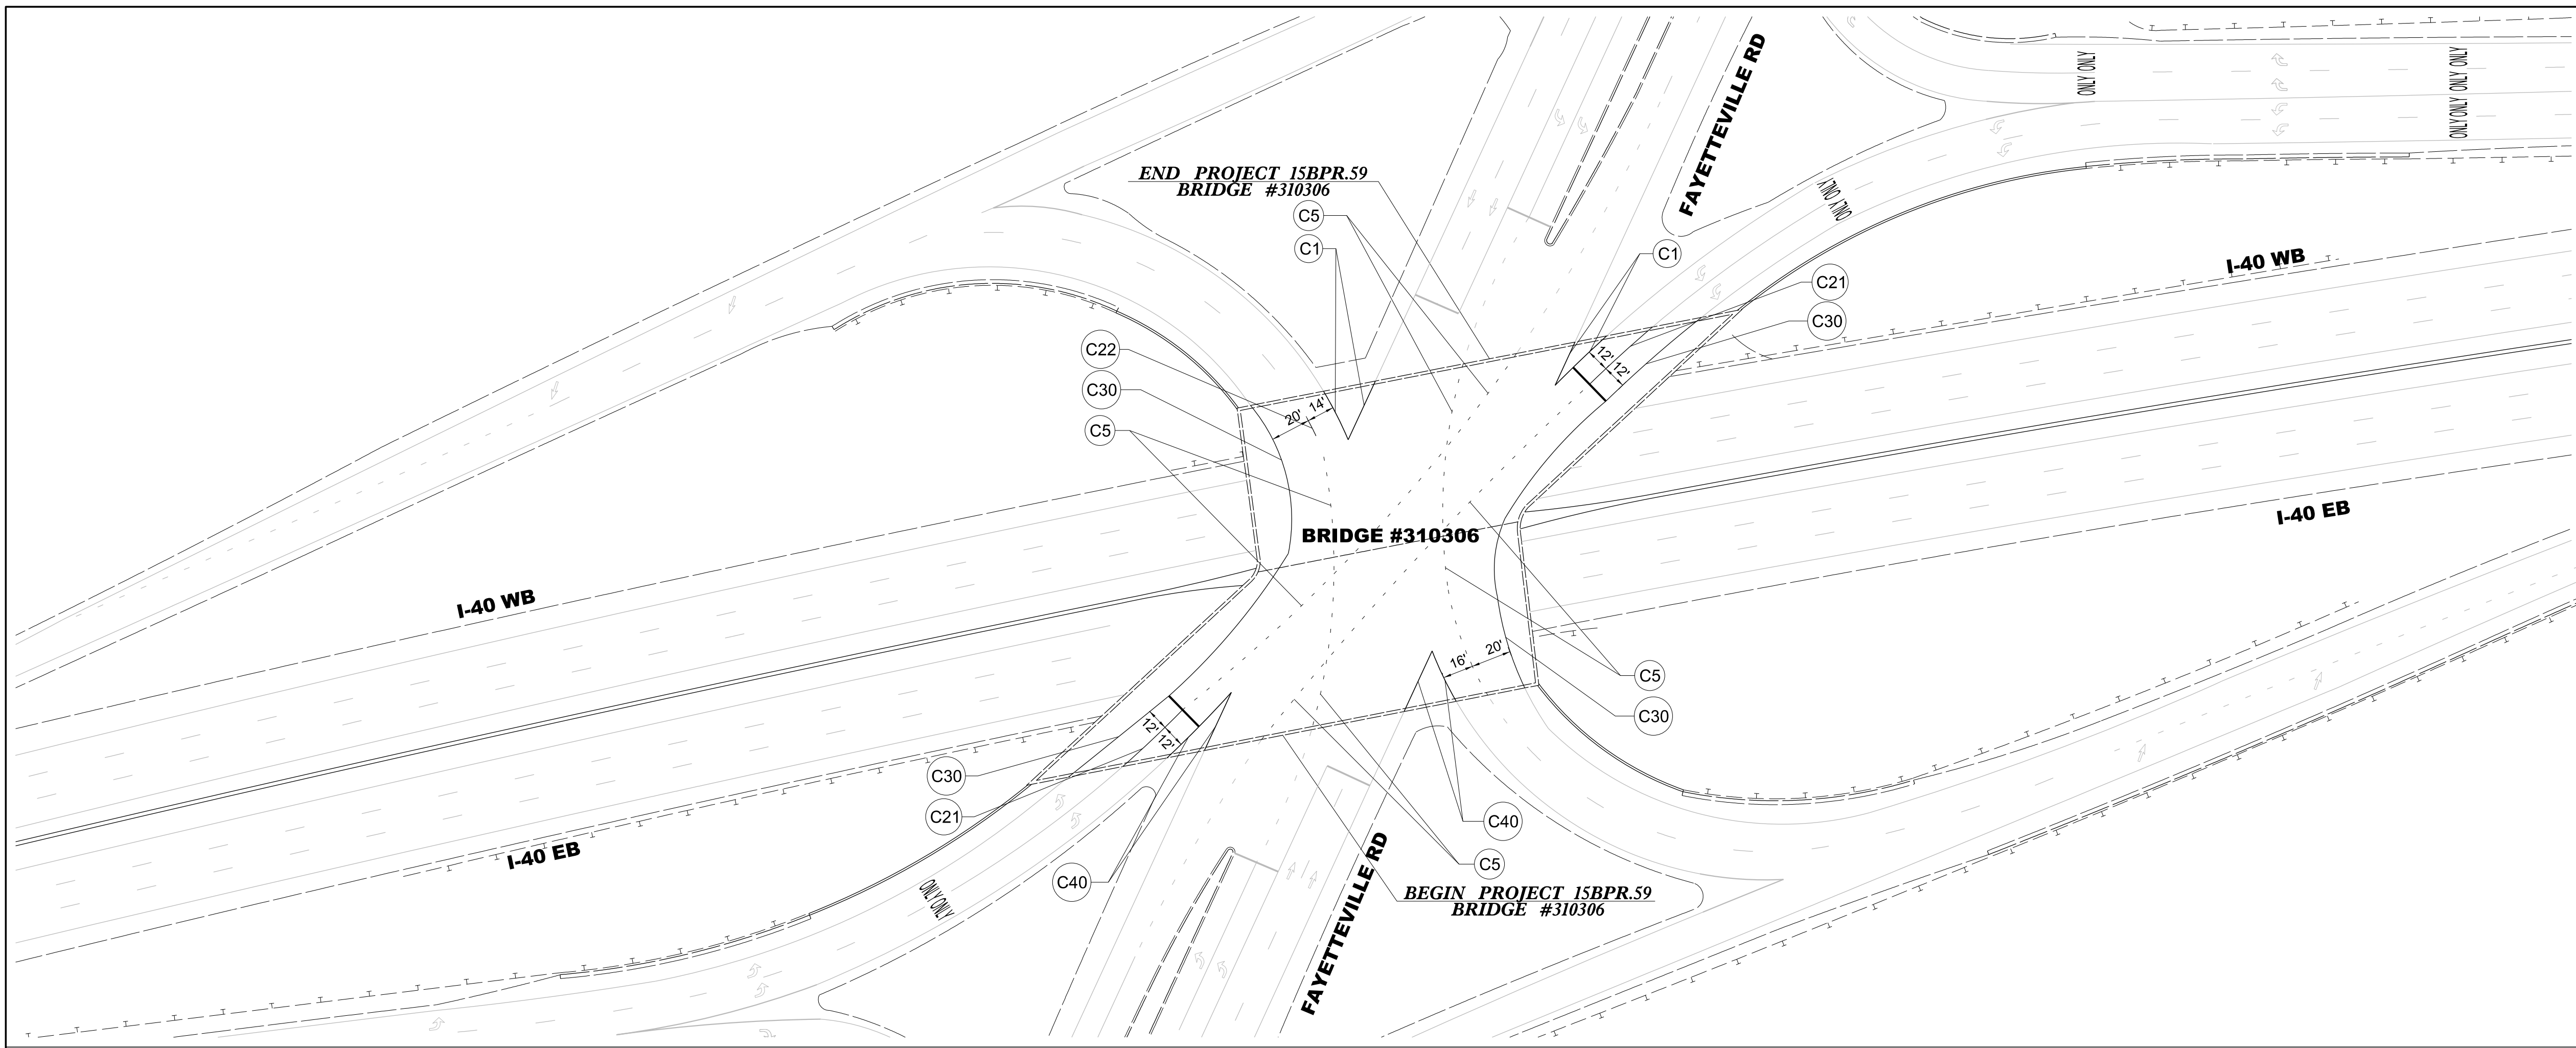


TIP NO. 15BPR.59	SHEET NO. PMP - 2
APPROVED: _____	
DATE: _____	
SEAL	
	
11/15/2022	
DOCUMENT NOT CONSIDERED FINAL UNLESS ALL SIGNATURES COMPLETED	
	



11/15/2022  
 L:\Traffic\Signing\CADD\PM\Plan Sheets\15BPR.59\_pmp\_02.dgn  
 angood

**PAVEMENT MARKING DETAIL**  
 BRIDGE #310306  
 BRIDGE #911039