
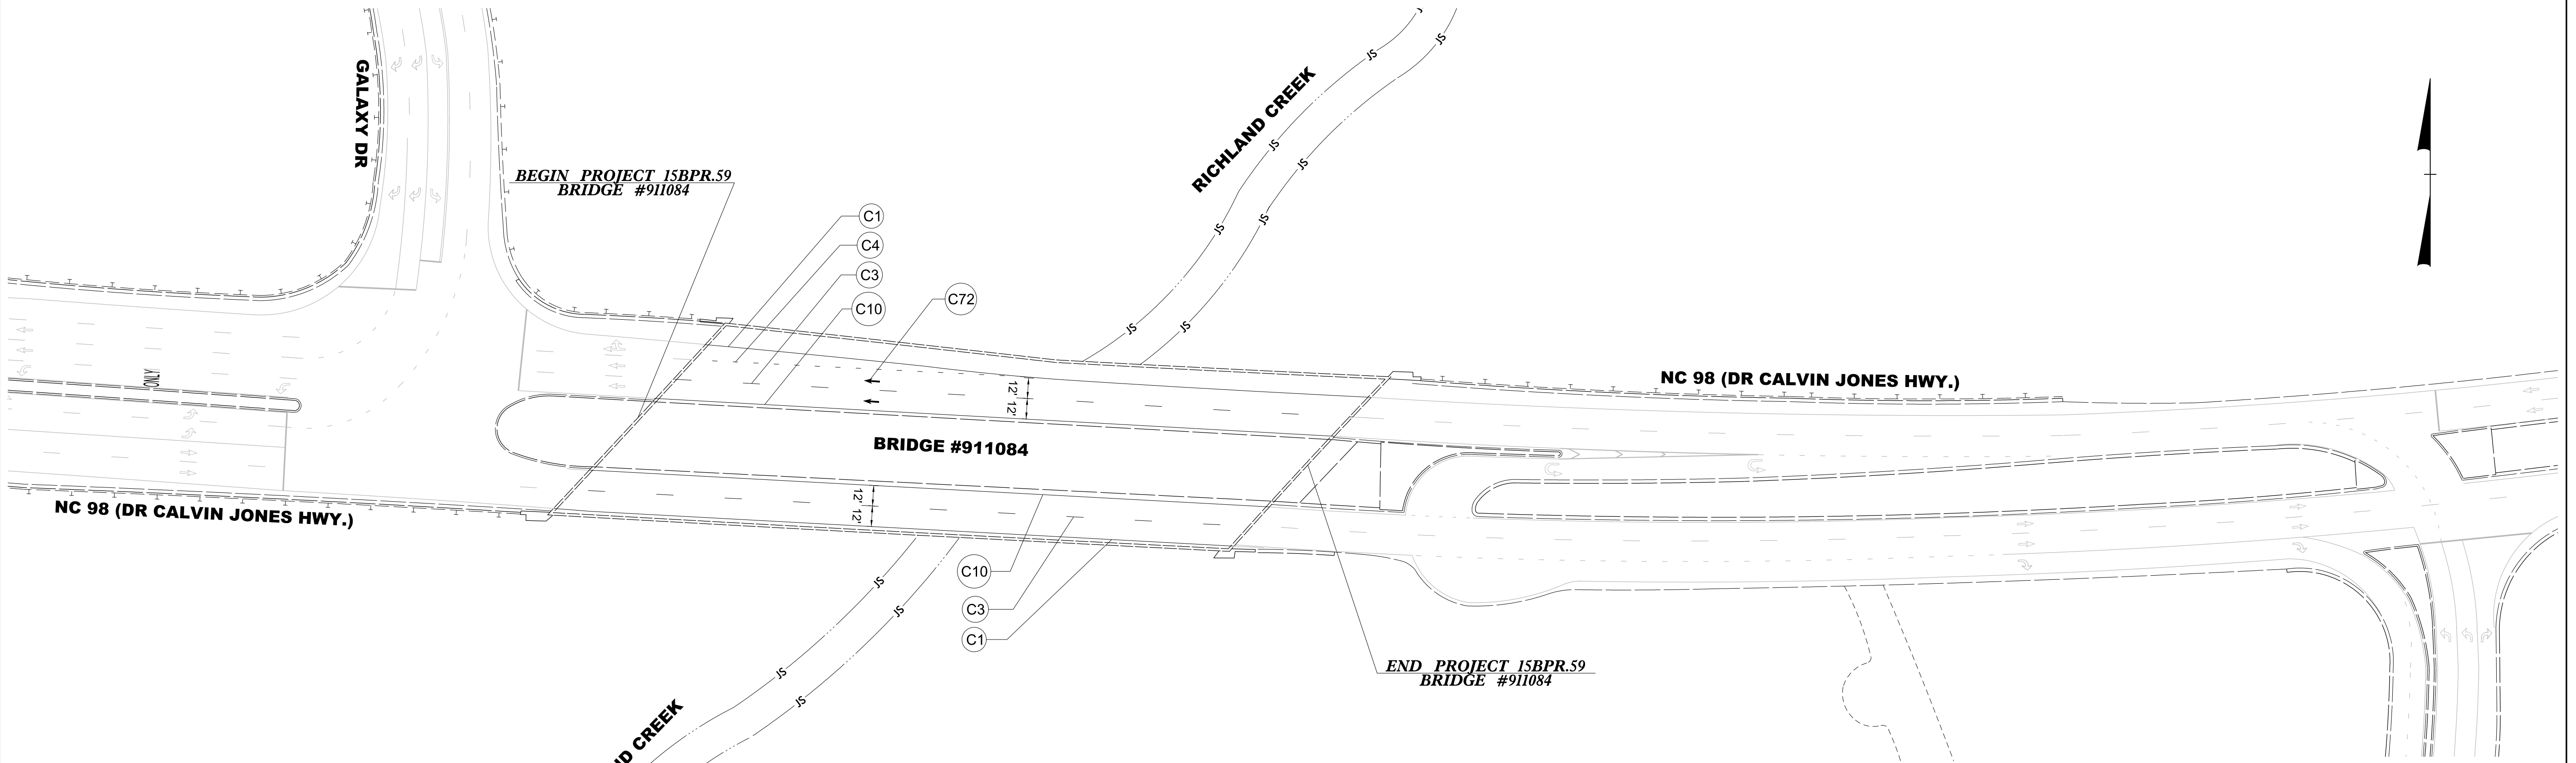


APPROVED: _____
DATE: _____

SEAL

DocuSigned by:
J.W. Woolard
11/15/2022

**DOCUMENT NOT CONSIDERED FINAL
UNLESS ALL SIGNATURES COMPLETED**

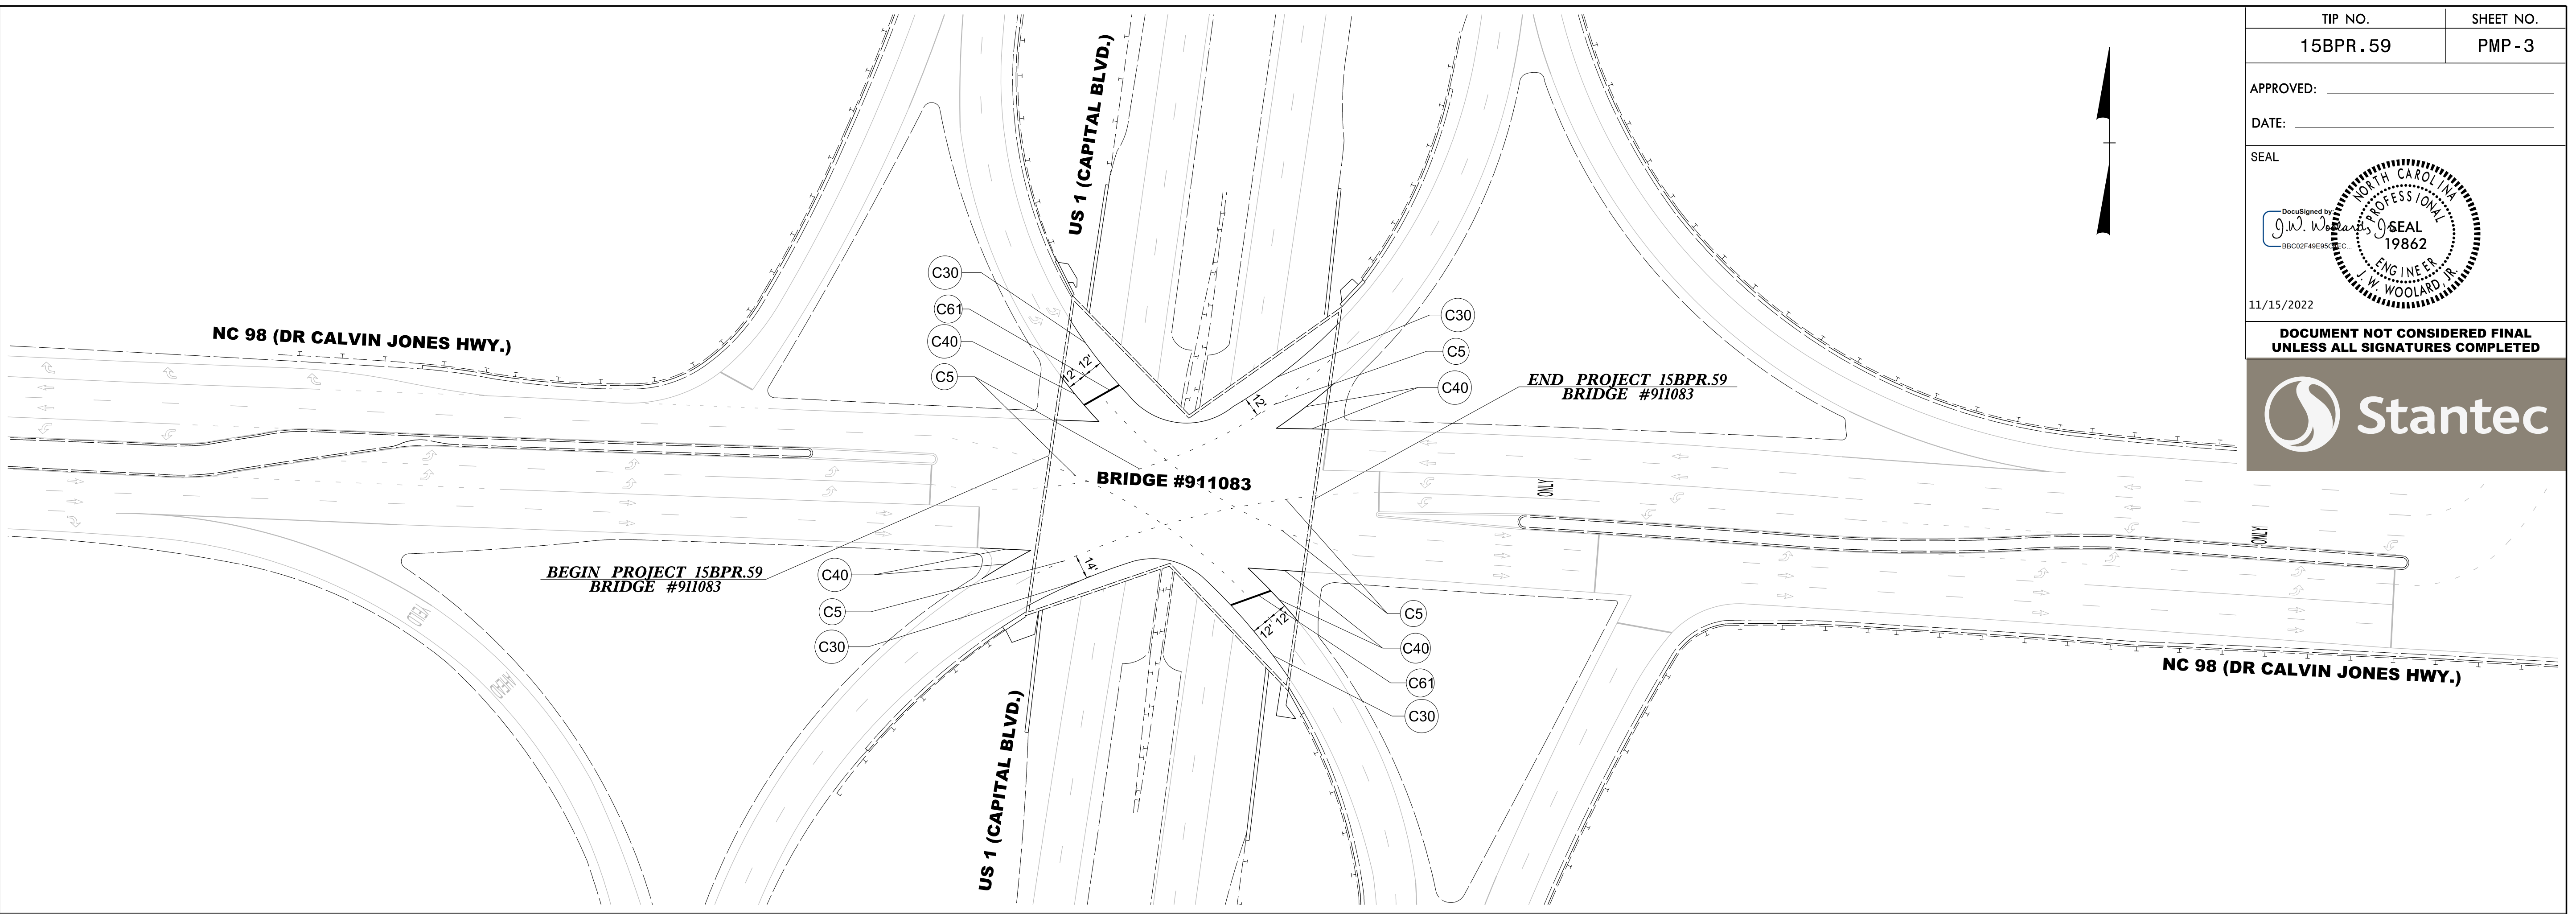

PAVEMENT MARKING DETAIL
BRIDGE #911083
BRIDGE #911084

11/15/2022
L:\Traffic\Signing\CADD\PM\Plan Sheets\15BPR.59_pmp_03.dgn
angood