


8/26/21

DECK SURFACE REPAIR QUANTITY TABLE

APPROACH SLAB B			SPAN C		
	ESTIMATE	ACTUAL		ESTIMATE	ACTUAL
3 BAR METAL RAIL REPLACEMENT	0.0 L.F.		3 BAR METAL RAIL REPLACEMENT	0.0 L.F.	
SHOTBLASTING BRIDGE DECK	19.7 SQ. YDS.		SHOTBLASTING BRIDGE DECK	1,544.0 SQ. YDS.	
SILANE DECK TREATMENT	19.7 SQ. YDS.		SILANE DECK TREATMENT	1,544.0 SQ. YDS.	
CONCRETE DECK REPAIR FOR SILANE TREATMENT	0.0 SQ. FT.		CONCRETE DECK REPAIR FOR SILANE TREATMENT	0.0 SQ. FT.	

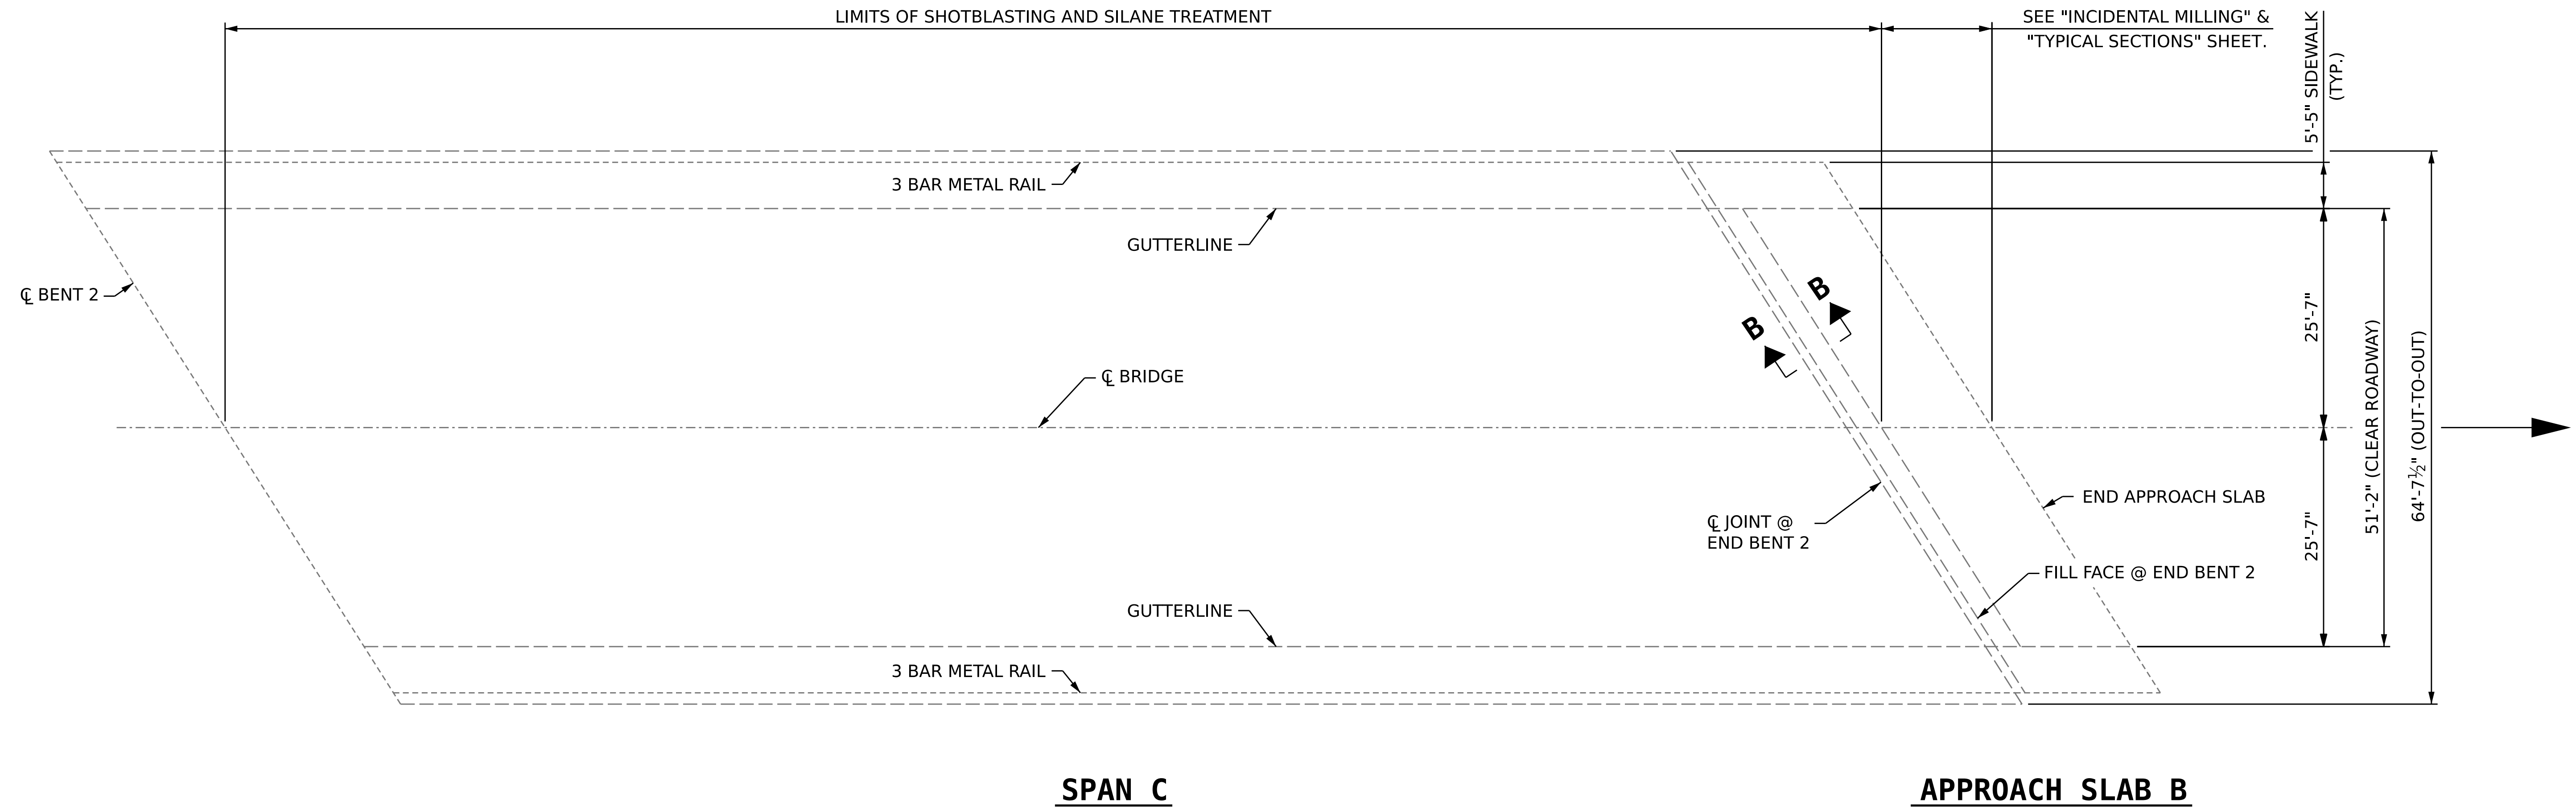


NOTES

DECK SURFACE REPAIR QUANTITIES REPRESENT ESTIMATED VALUES OF CLASS II SURFACE PREPARATION AND CONCRETE DECK REPAIR AFTER REMOVAL OF UNSOUND CONCRETE. (MIN. 2" CLEAR TO SAWCUT). SEE CONCRETE DECK REPAIR FOR SILANE TREATMENT SPECIAL PROVISION.

FOR SECTION B-B, SEE "EXPANSION JOINT SEAL REPAIR DETAILS" SHEET.

PROJECT NO. **15BPR.59**
WAKE COUNTY
 BRIDGE NO. **911039**

SHEET 3 OF 3

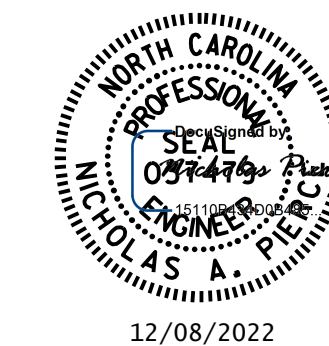

STATE OF NORTH CAROLINA
 DEPARTMENT OF TRANSPORTATION
 RALEIGH
 DECK SURFACE REPAIR
SPAN C AND APPROACH SLAB B

DRAWN BY : D.A. CANTRELL/A.Y. GODFREY DATE : 09/2022
 CHECKED BY : N.A. PIERCE DATE : 10/2022
 DESIGN ENGINEER OF RECORD : N.A. PIERCE DATE : 12/2022

12/17/2022
 R:\Structures\Plans\402.009.15BPR.59.SMU.DSR03.S2-05.911039.dgn
 naperce

DOCUMENT NOT CONSIDERED
 FINAL UNLESS ALL
 SIGNATURES COMPLETED

REVISIONS						SHEET NO.
NO.	BY:	DATE:	NO.	BY:	DATE:	SHEET NO.
1			3			TOTAL SHEETS
2			4			18