

DECK SURFACE REPAIR QUANTITY TABLE


SPAN C		
	ESTIMATE	ACTUAL
CONCRETE DECK REPAIR FOR SILANE DECK TREATMENT	0.0 CU. FT.	
CONCRETE REPAIR	0.0 CU.FT.	
BRIDGE JOINT DEMOLITION	0.0 SQ.FT.	
SHOTBLASTING BRIDGE DECK	1141.0 SQ. YDS.	
SILANE DECK TREATMENT	1141.0 SQ. YDS.	
SURFACE PREPARATION FOR CONCRETE BARRIER RAIL	790.0 SQ.FT.	
SILANE BARRIER RAIL TREATMENT	790.0 SQ.FT.	

NOTES

DECK SURFACE REPAIR QUANTITIES REPRESENT ESTIMATED VALUES OF CLASS II SURFACE PREPARATION AND CONCRETE DECK REPAIR AFTER REMOVAL OF UNSOUND CONCRETE. (MIN. 2" CLEAR TO SAWCUT). SEE CONCRETE FOR DECK REPAIR SPECIAL PROVISION.


REPAIR LOCATIONS AND ESTIMATED QUANTITIES ARE BASED ON THE BEST INFORMATION AVAILABLE. IF ADDITIONAL REPAIRS NOT SHOWN ON THE DRAWINGS ARE DEEMED NECESSARY BY THE ENGINEER, THE ENGINEER WILL NOTE ON THE DRAWINGS THE APPROXIMATE LOCATIONS AND DESCRIPTION OF THE REPAIRS AND ENTER THE ACTUAL QUANTITIES INTO THE REPAIR QUANTITY TABLE.

 CONCRETE REPAIR AREA

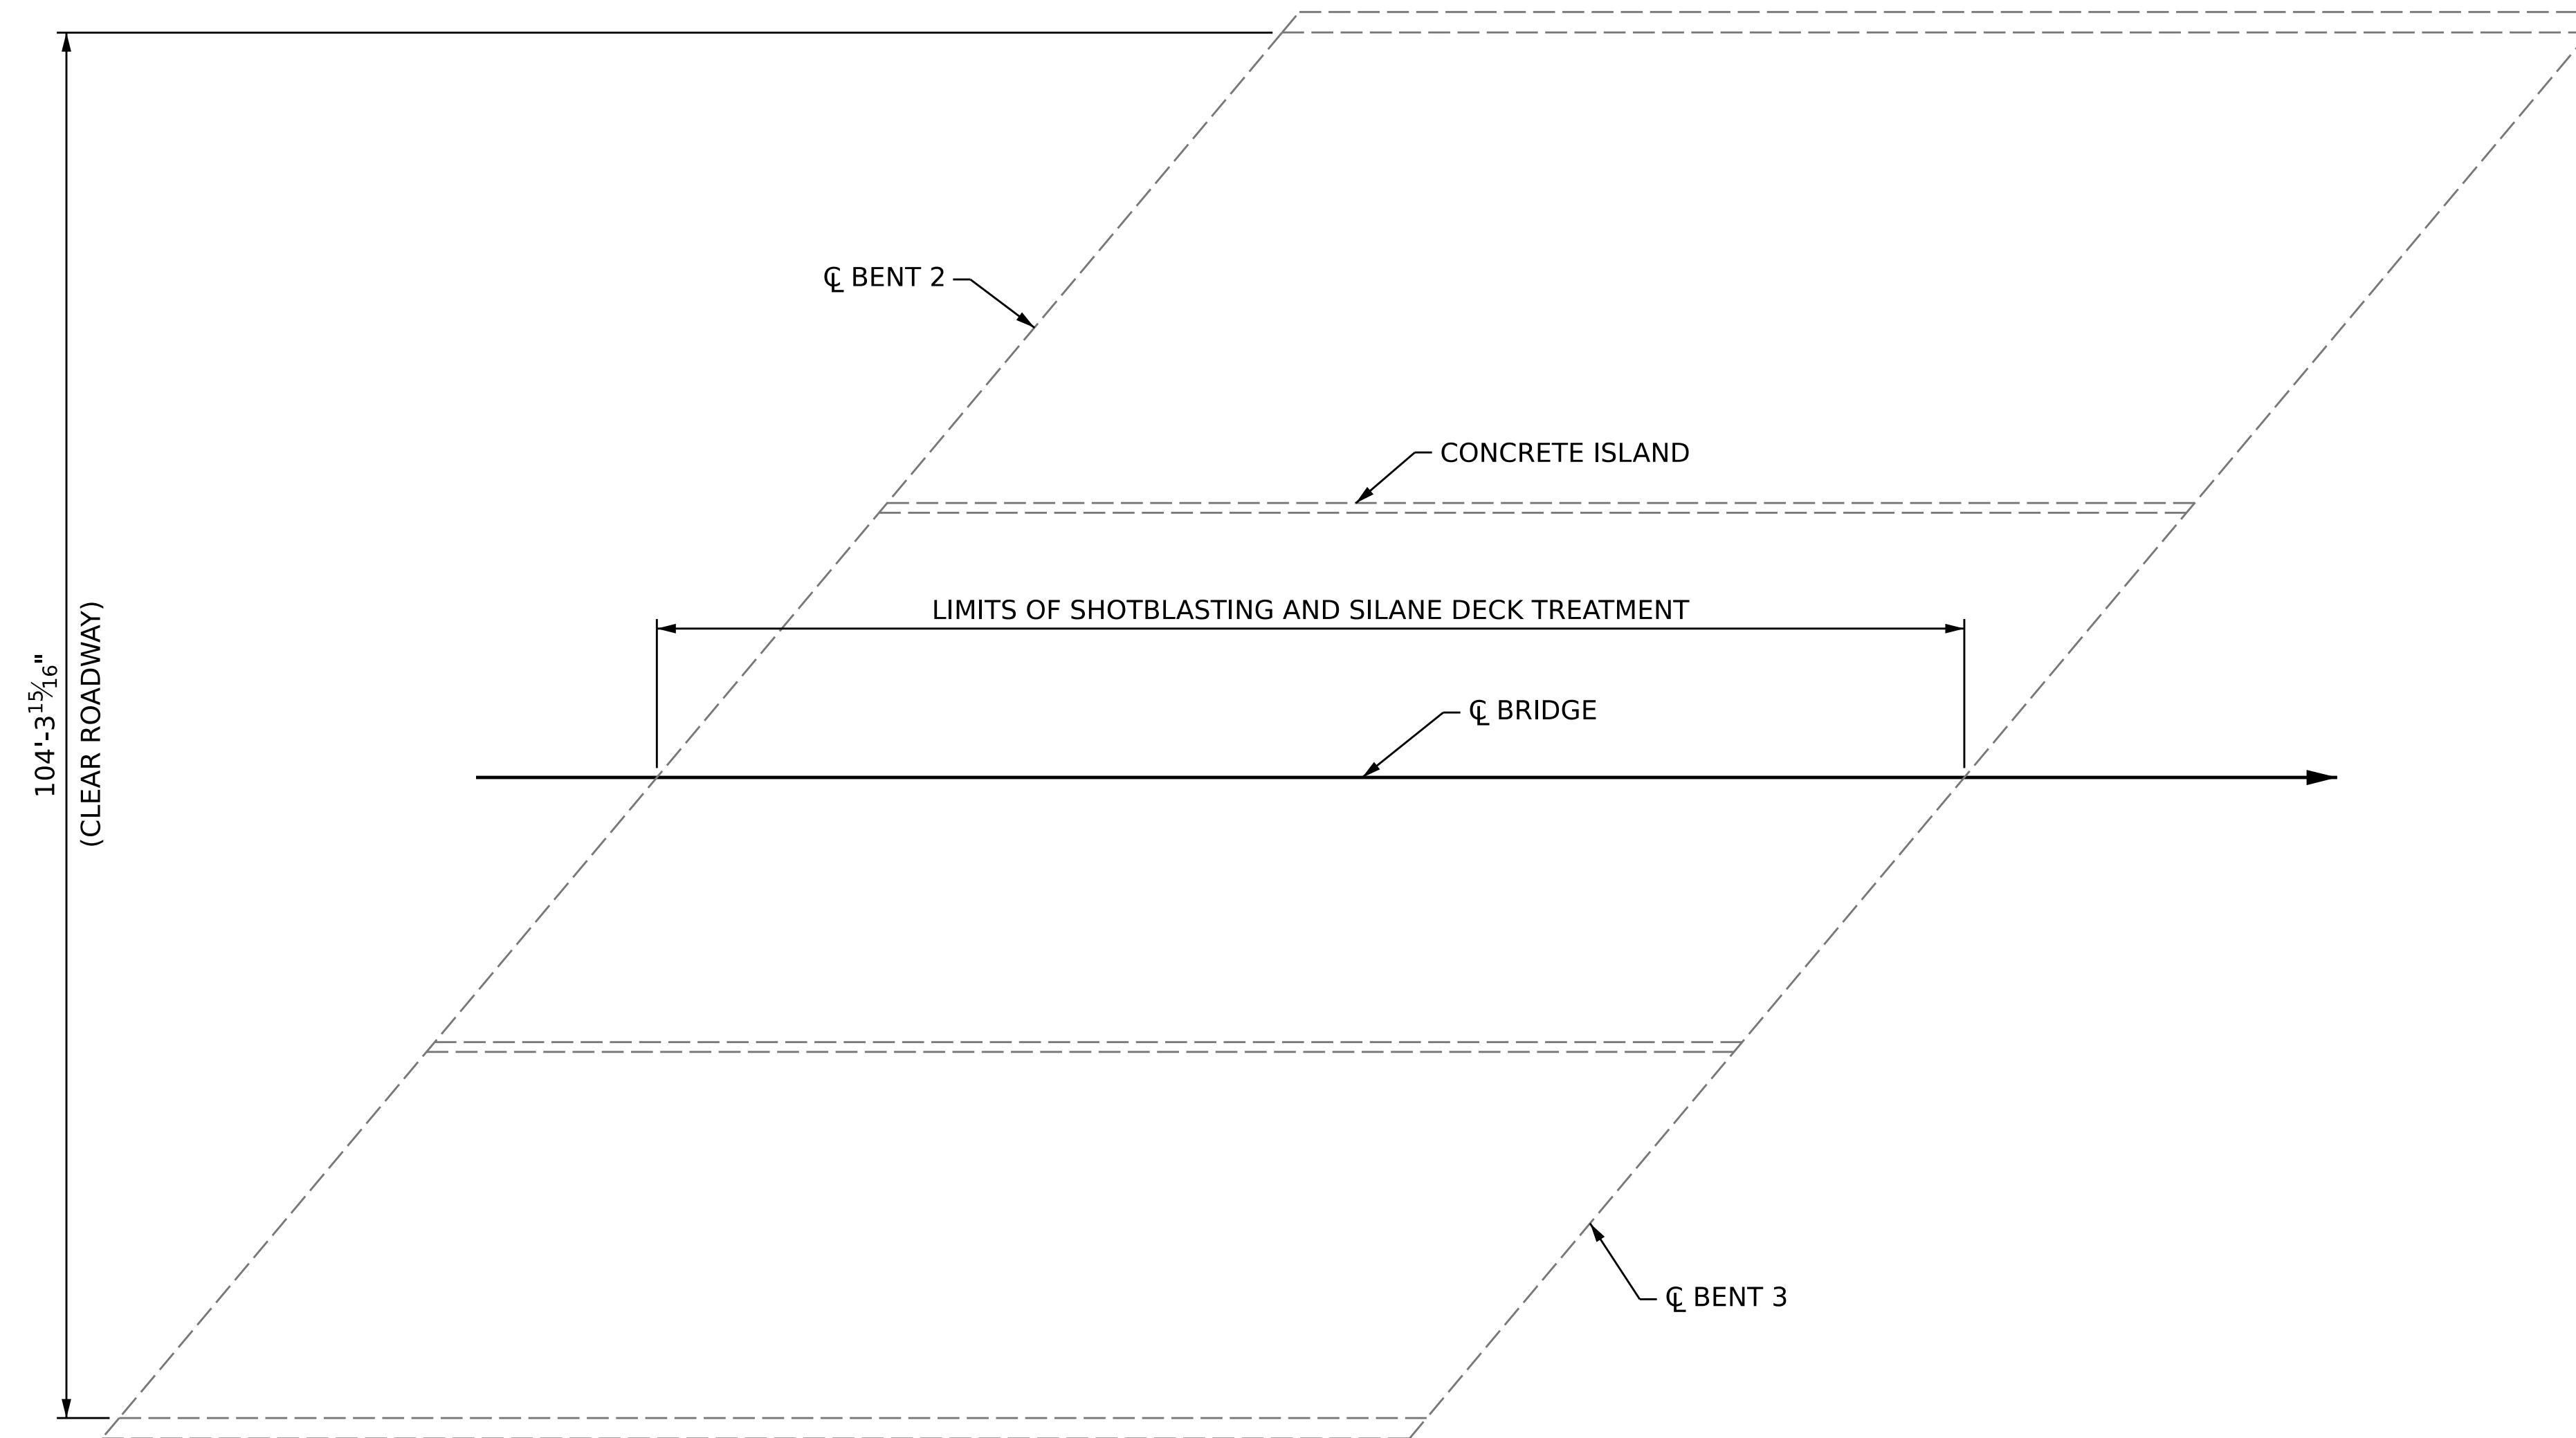

SPAN C

PROJECT NO. **15BPR.59**
WAKE COUNTY
 BRIDGE NO. **911084**

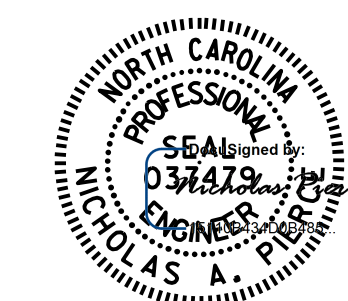

12/08/2022

STATE OF NORTH CAROLINA
 DEPARTMENT OF TRANSPORTATION
 RALEIGH
 DECK SURFACE REPAIR
SPAN C

DRAWN BY : **D.A. CANTRELL** DATE : **03/2021**
 CHECKED BY : **A.Y. GODFREY** DATE : **10/2022**
 DESIGN ENGINEER OF RECORD : **N.A. PIERCE** DATE : **12/2022**

DOCUMENT NOT CONSIDERED
 FINAL UNLESS ALL
 SIGNATURES COMPLETED

REVISIONS						SHEET NO.
NO.	BY:	DATE:	NO.	BY:	DATE:	
1			3			S4-05
2			4			TOTAL SHEETS 21