



T.I.P.: 15BPR.59

CONTRACT NO.:

**STATE OF NORTH CAROLINA
DEPARTMENT OF TRANSPORTATION**

**PAVEMENT MARKING PLAN
DURHAM & WAKE COUNTIES**

**LOCATION: BRIDGE #310306 ON SR 1118 (FAYETTEVILLE RD.) OVER I-40
BRIDGE #911039 ON SR 2517 (ROGERS LN.) OVER I-87/US64/US264,
CRABTREE CREEK AND NS RAILROAD
BRIDGE #911083 ON SR 5162 (NC-98) OVER US-1 (CAPITAL BLVD.)
BRIDGE #911084 ON SR 5162 (NC-98) OVER RICHLAND CREEK**

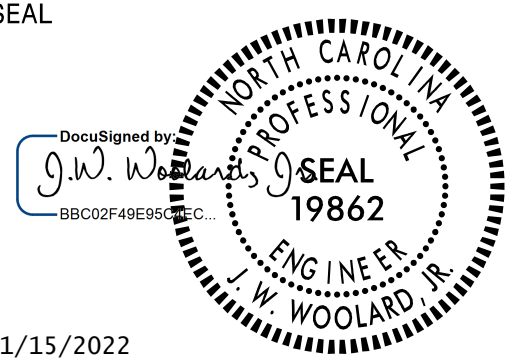TIP NO. 15BPR.59	SHEET NO. PMP - 1
APPROVED: _____	
DATE: _____	
SEAL	
	
11/15/2022	
DOCUMENT NOT CONSIDERED FINAL UNLESS ALL SIGNATURES COMPLETED	
	

ROADWAY STANDARD DRAWINGS

THE FOLLOWING ROADWAY STANDARDS AS APPEAR IN "ROADWAY STANDARD DRAWINGS" - PROJECT SERVICES UNIT - N.C. DEPARTMENT OF TRANSPORTATION - RALEIGH, N.C., DATED JANUARY 2018 ARE APPLICABLE TO THIS PROJECT AND BY REFERENCE HEREBY ARE CONSIDERED A PART OF THESE PLANS:

STD. NO.	TITLE
1205.01	PAVEMENT MARKINGS - LINE TYPES & OFFSETS
1205.02	PAVEMENT MARKINGS - 2 LANE & MULTILANE ROADWAYS
1205.03	PAVEMENT MARKINGS - EXIT & ENTRANCE RAMP
1205.04	PAVEMENT MARKINGS - INTERSECTIONS
1205.05	PAVEMENT MARKINGS - TURN LANES
1205.08	PAVEMENT MARKINGS - SYMBOLS & WORD MESSAGES
1205.12	PAVEMENT MARKINGS - BRIDGES
1250.01	RAISED PAVEMENT MARKERS - INSTALLATION SPACING
1251.01	RAISED PAVEMENT MARKERS - PERMANENT & TEMPORARY

FINAL PAVEMENT MARKING SCHEDULE

SYMBOL	DESCRIPTION	PAY ITEM
C1	WHITE EDGELINE	(4") COLD APPLIED PLASTIC
C3	10 FT. WHITE SKIP	(4") COLD APPLIED PLASTIC
C4	3 FT.-9 FT./SP WHITE MINISKIP	(4") COLD APPLIED PLASTIC
C5	2 FT.-6 FT./SP WHITE MINISKIP	(4") COLD APPLIED PLASTIC
C10	YELLOW EDGELINE	(4") COLD APPLIED PLASTIC
C13	YELLOW DOUBLE CENTER	(4") COLD APPLIED PLASTIC
C21	WHITE SOLID LANE LINE	(6") COLD APPLIED PLASTIC
C22	10 FT. WHITE SKIP	(6") COLD APPLIED PLASTIC
C30	YELLOW EDGELINE	(6") COLD APPLIED PLASTIC
C40	WHITE GORELINE	(8") COLD APPLIED PLASTIC
C61	WHITE STOPBAR	(24") COLD APPLIED PLASTIC
C72	STRAIGHT ARROW	COLD APPLIED PLASTIC
MA	YELLOW & YELLOW, PERMANENT RAISED PAVEMENT MARKERS	
MB	CRYSTAL & RED, PERMANENT RAISED PAVEMENT MARKERS	

GENERAL NOTES


THE FOLLOWING GENERAL NOTES APPLY AT ALL TIMES FOR THE DURATION OF THE CONSTRUCTION PROJECT, EXCEPT WHEN OTHERWISE NOTED IN THE PLAN, OR DIRECTED BY THE ENGINEER.

- A) INSTALL PAVEMENT MARKINGS AND PAVEMENT MARKERS ON THE FINAL SURFACE AS FOLLOWS:

ROAD NAME	MARKING	MARKER
BRIDGE DECKS	COLD APPLIED PLASTIC	PERMANENT RAISED
- B) TIE PROPOSED PAVEMENT MARKING LINES TO EXISTING PAVEMENT MARKING LINES.
- C) REMOVE/REPLACE ANY CONFLICTING/DAMAGED PAVEMENT MARKINGS AND MARKERS.
- D) STOP BAR LOCATION AT NON-SIGNALIZED INTERSECTIONS MAY BE ADJUSTED AS DIRECTED BY THE ENGINEER.

PLAN REVIEWED BY: N.C.D.O.T. SIGNING AND DELINEATION UNIT

AYMAN ALQUDWAH, P.E. SIGNING & DELINEATION REGIONAL ENGINEER
MITCH EATON, P.E. SIGNING & DELINEATION PROJECT DESIGN ENGINEER

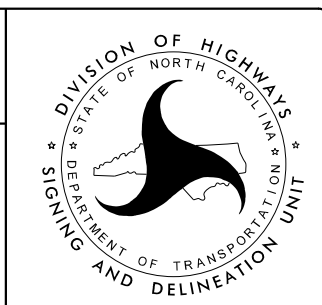

PLAN PREPARED BY:



JAY W. WOOLARD, P.E. SENIOR TRANSPORTATION ENGINEER
ANDREW N. GOOD TRANSPORTATION DESIGNER







Stantec Consulting Services Inc.
801 Jones Franklin Road
Suite 300
Raleigh, NC 27606
Tel. (919) 851-6866
Fax. (919) 851-7024
www.stantec.com
License No. F-6872

INDEX

SHEET NO.	DESCRIPTION
PMP - 1	PAVEMENT MARKING PLAN TITLE AND SCHEDULE SHEET
PMP - 2, 3	PAVEMENT MARKING DETAIL

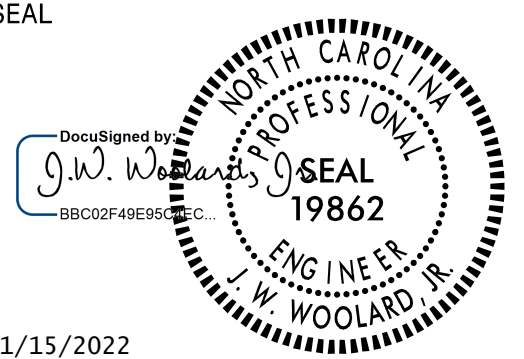TIP NO. 15BPR.59	SHEET NO. PMP - 2
APPROVED: _____	
DATE: _____	
SEAL	
	
11/15/2022	
DOCUMENT NOT CONSIDERED FINAL UNLESS ALL SIGNATURES COMPLETED	
	

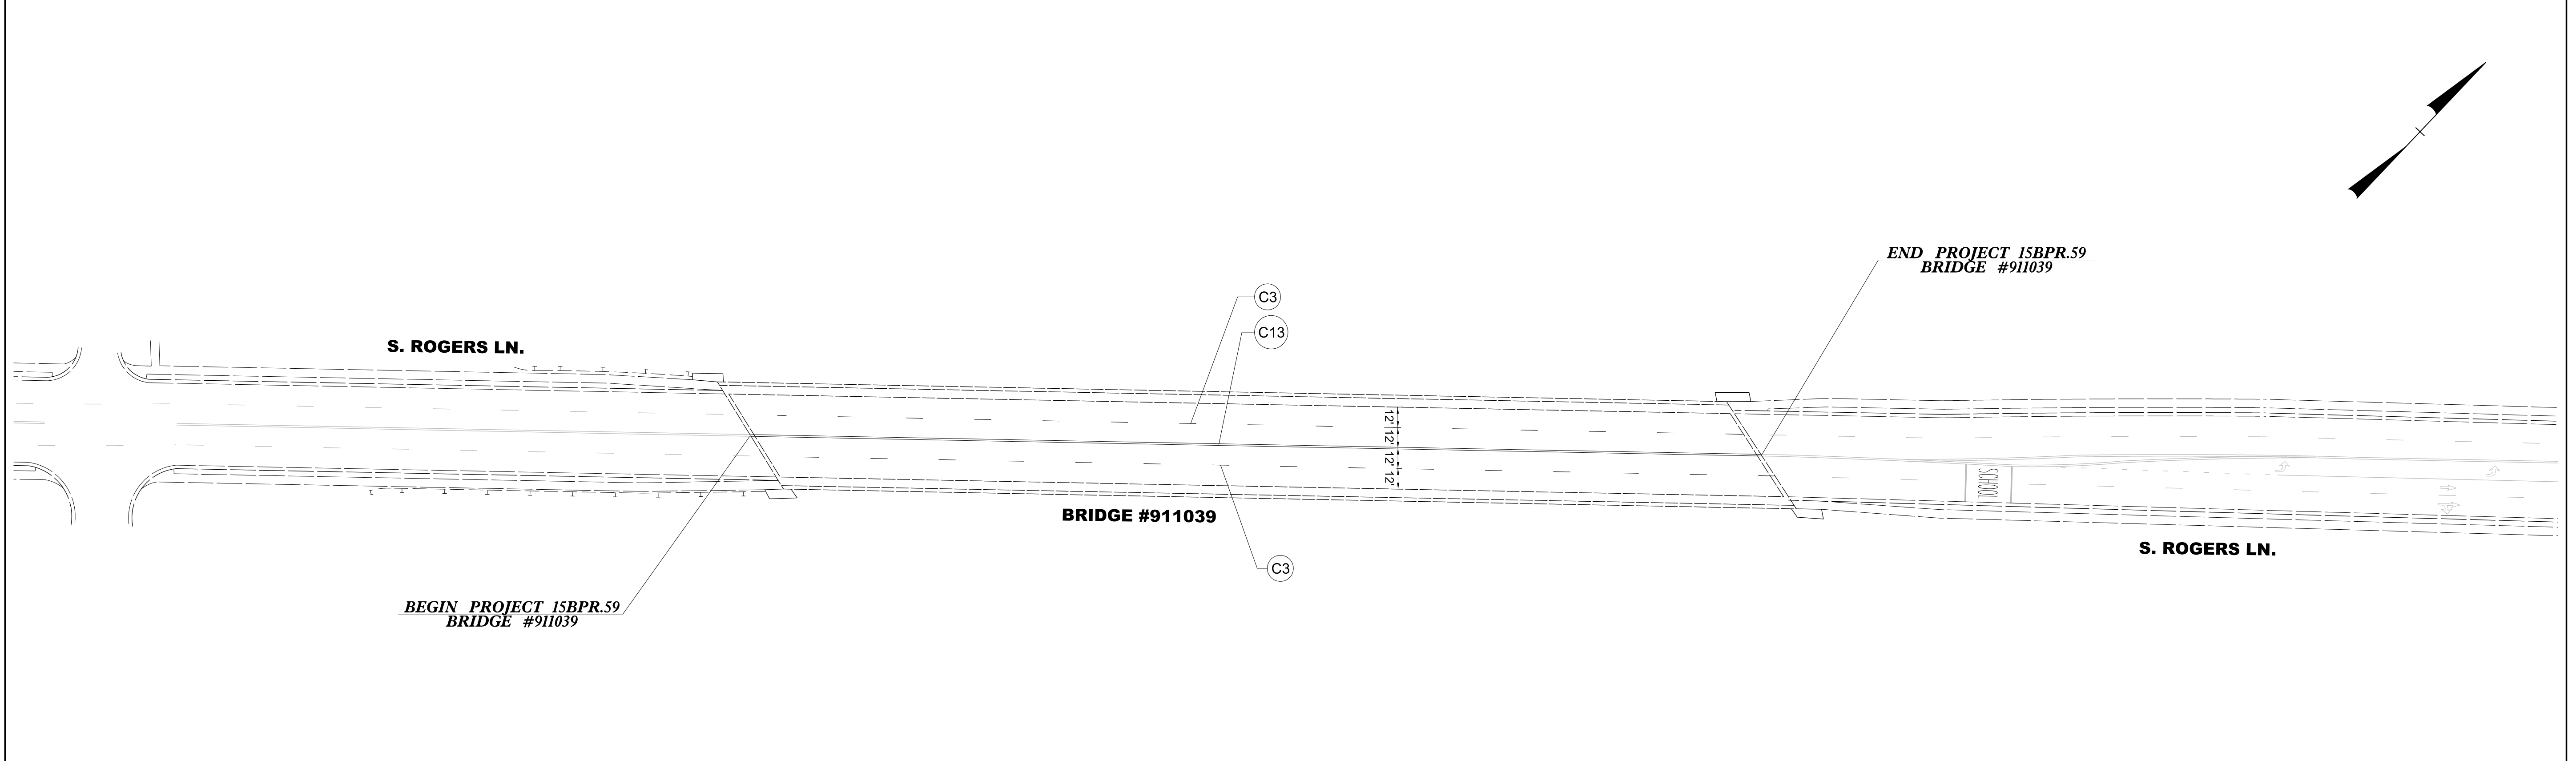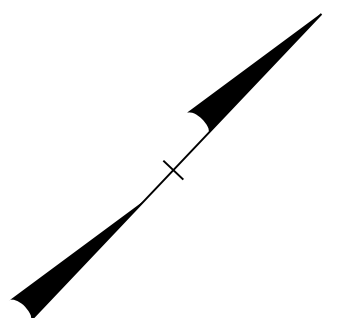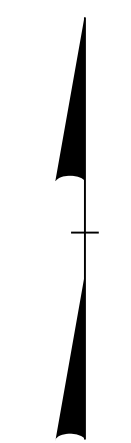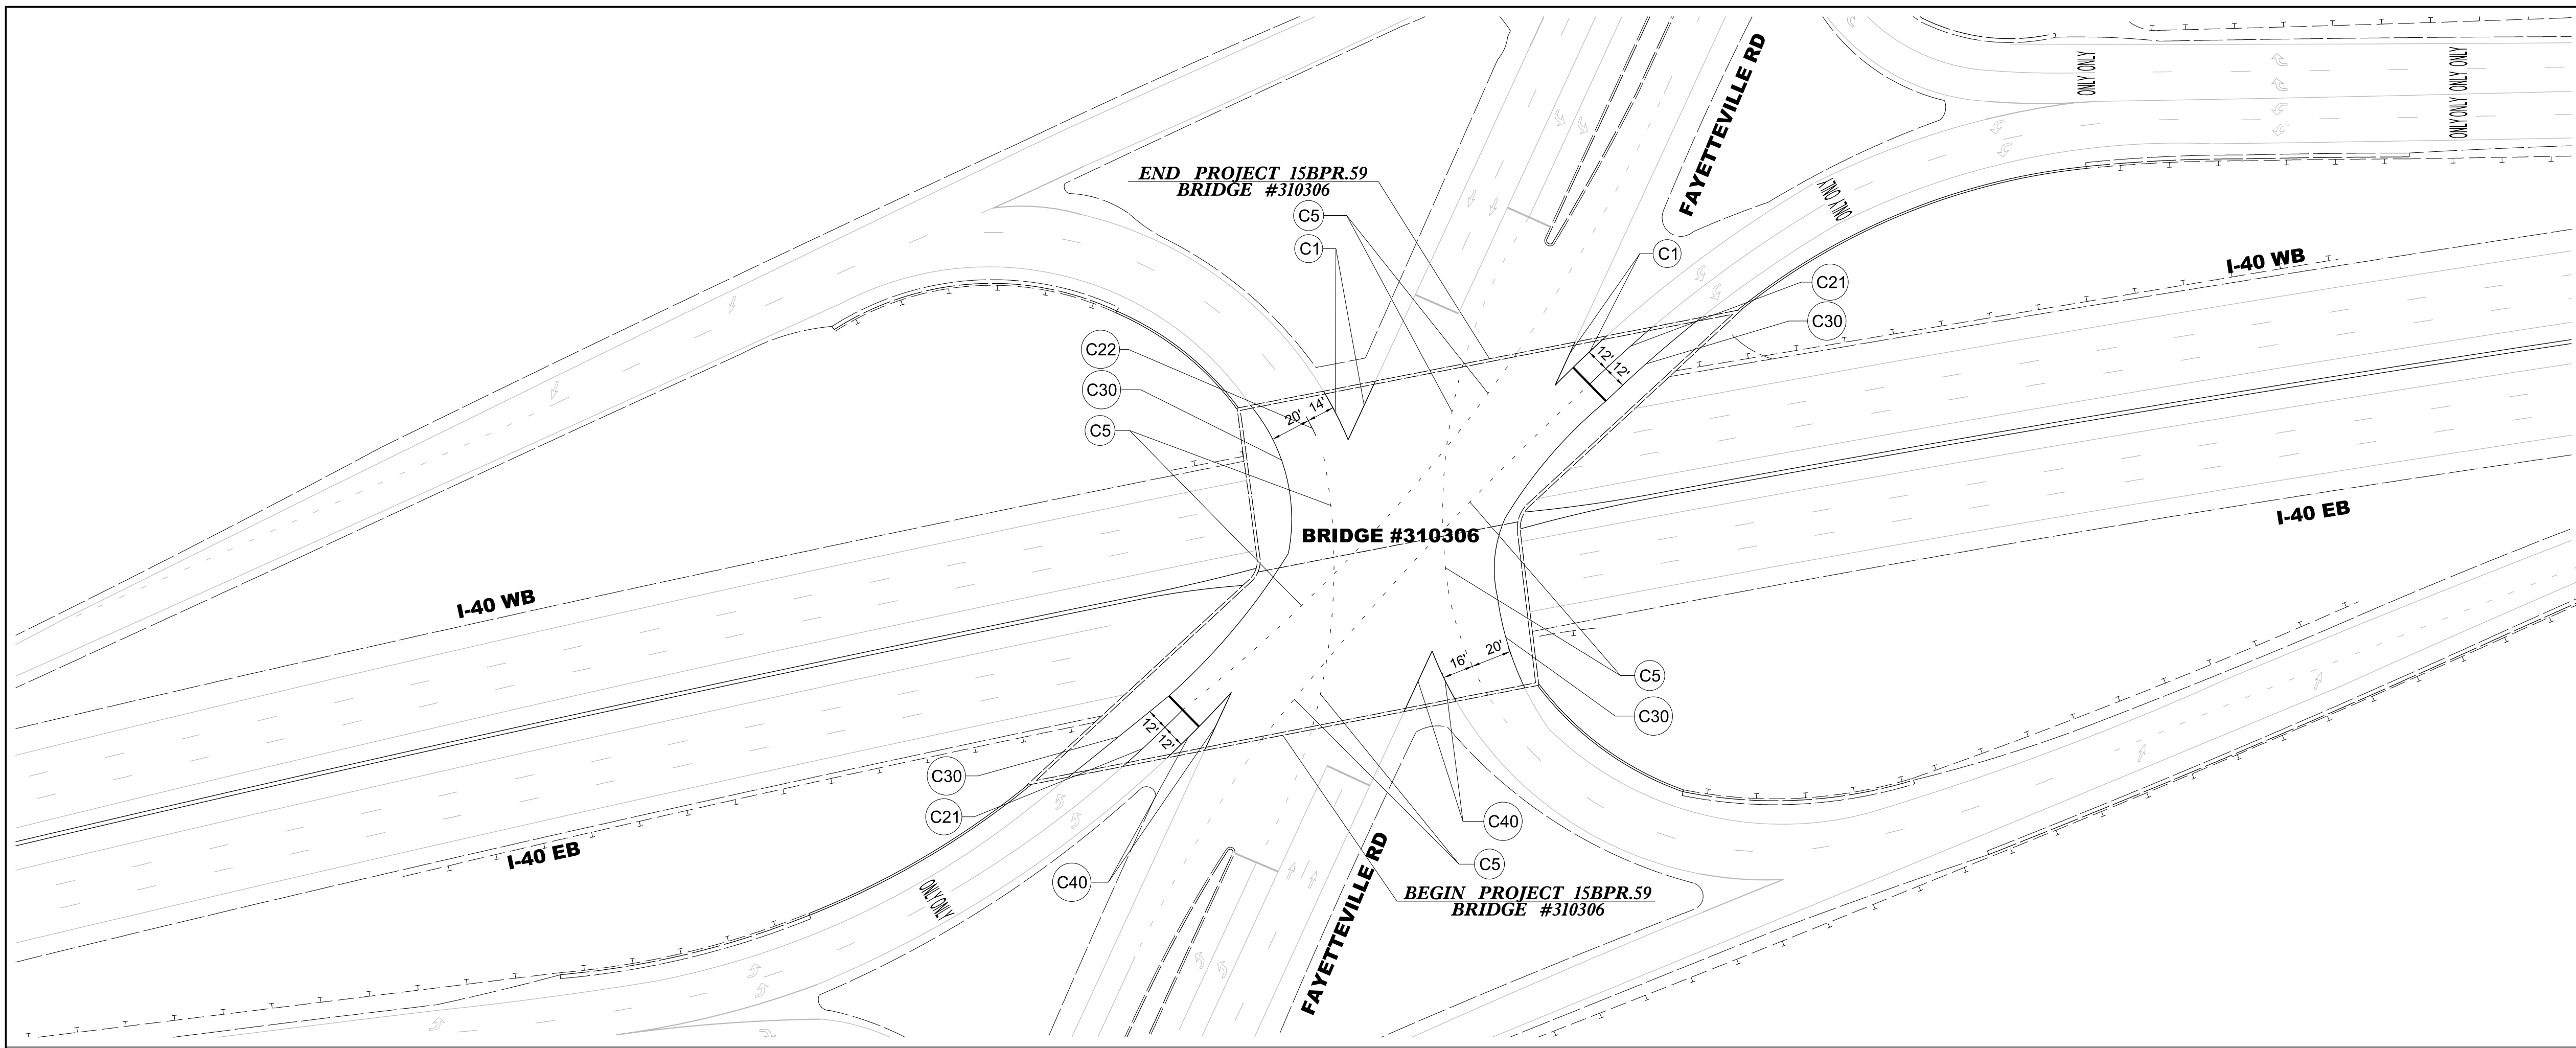

PAVEMENT MARKING DETAIL
 BRIDGE #310306
 BRIDGE #911039



11/15/2022
 U:\Traffic\Signing\CADD\PM\Plan Sheets\15BPR.59_pmp_02.dgn
 angood

APPROVED: _____
DATE: _____

SEAL

11/15/2022

**DOCUMENT NOT CONSIDERED FINAL
UNLESS ALL SIGNATURES COMPLETED**

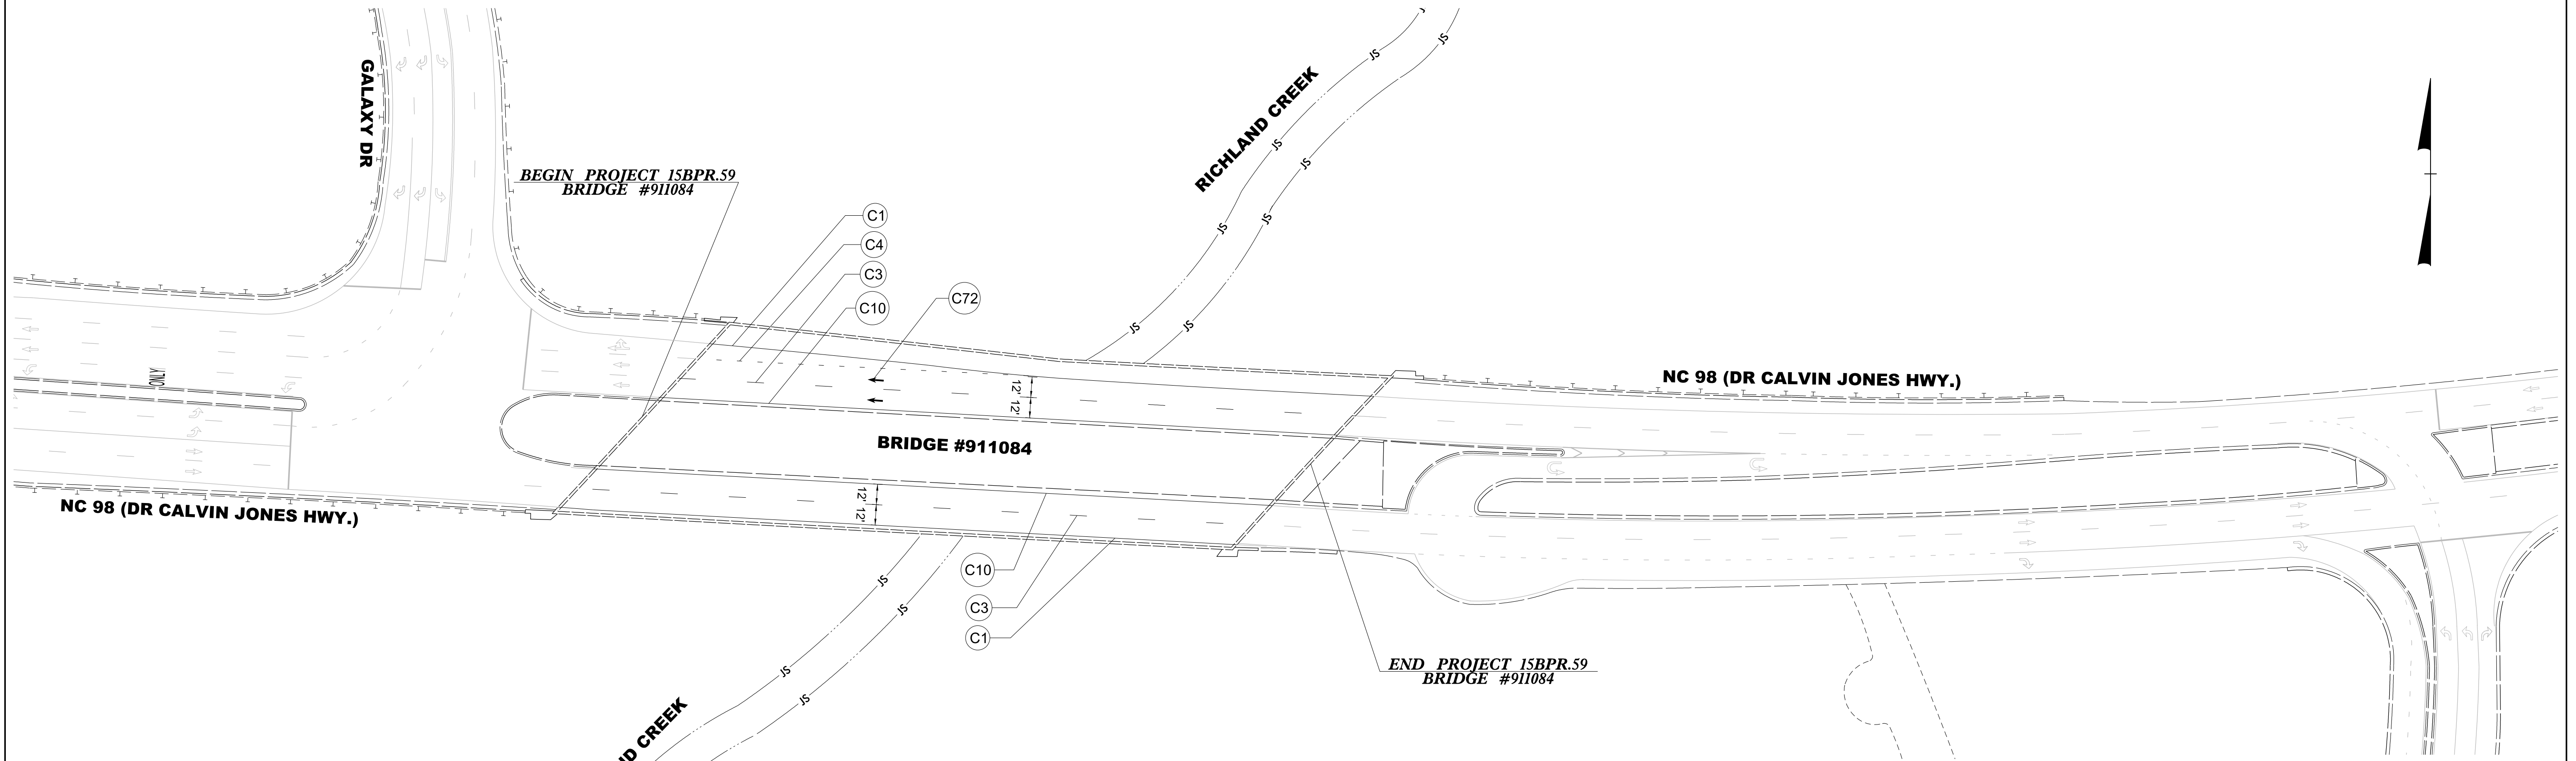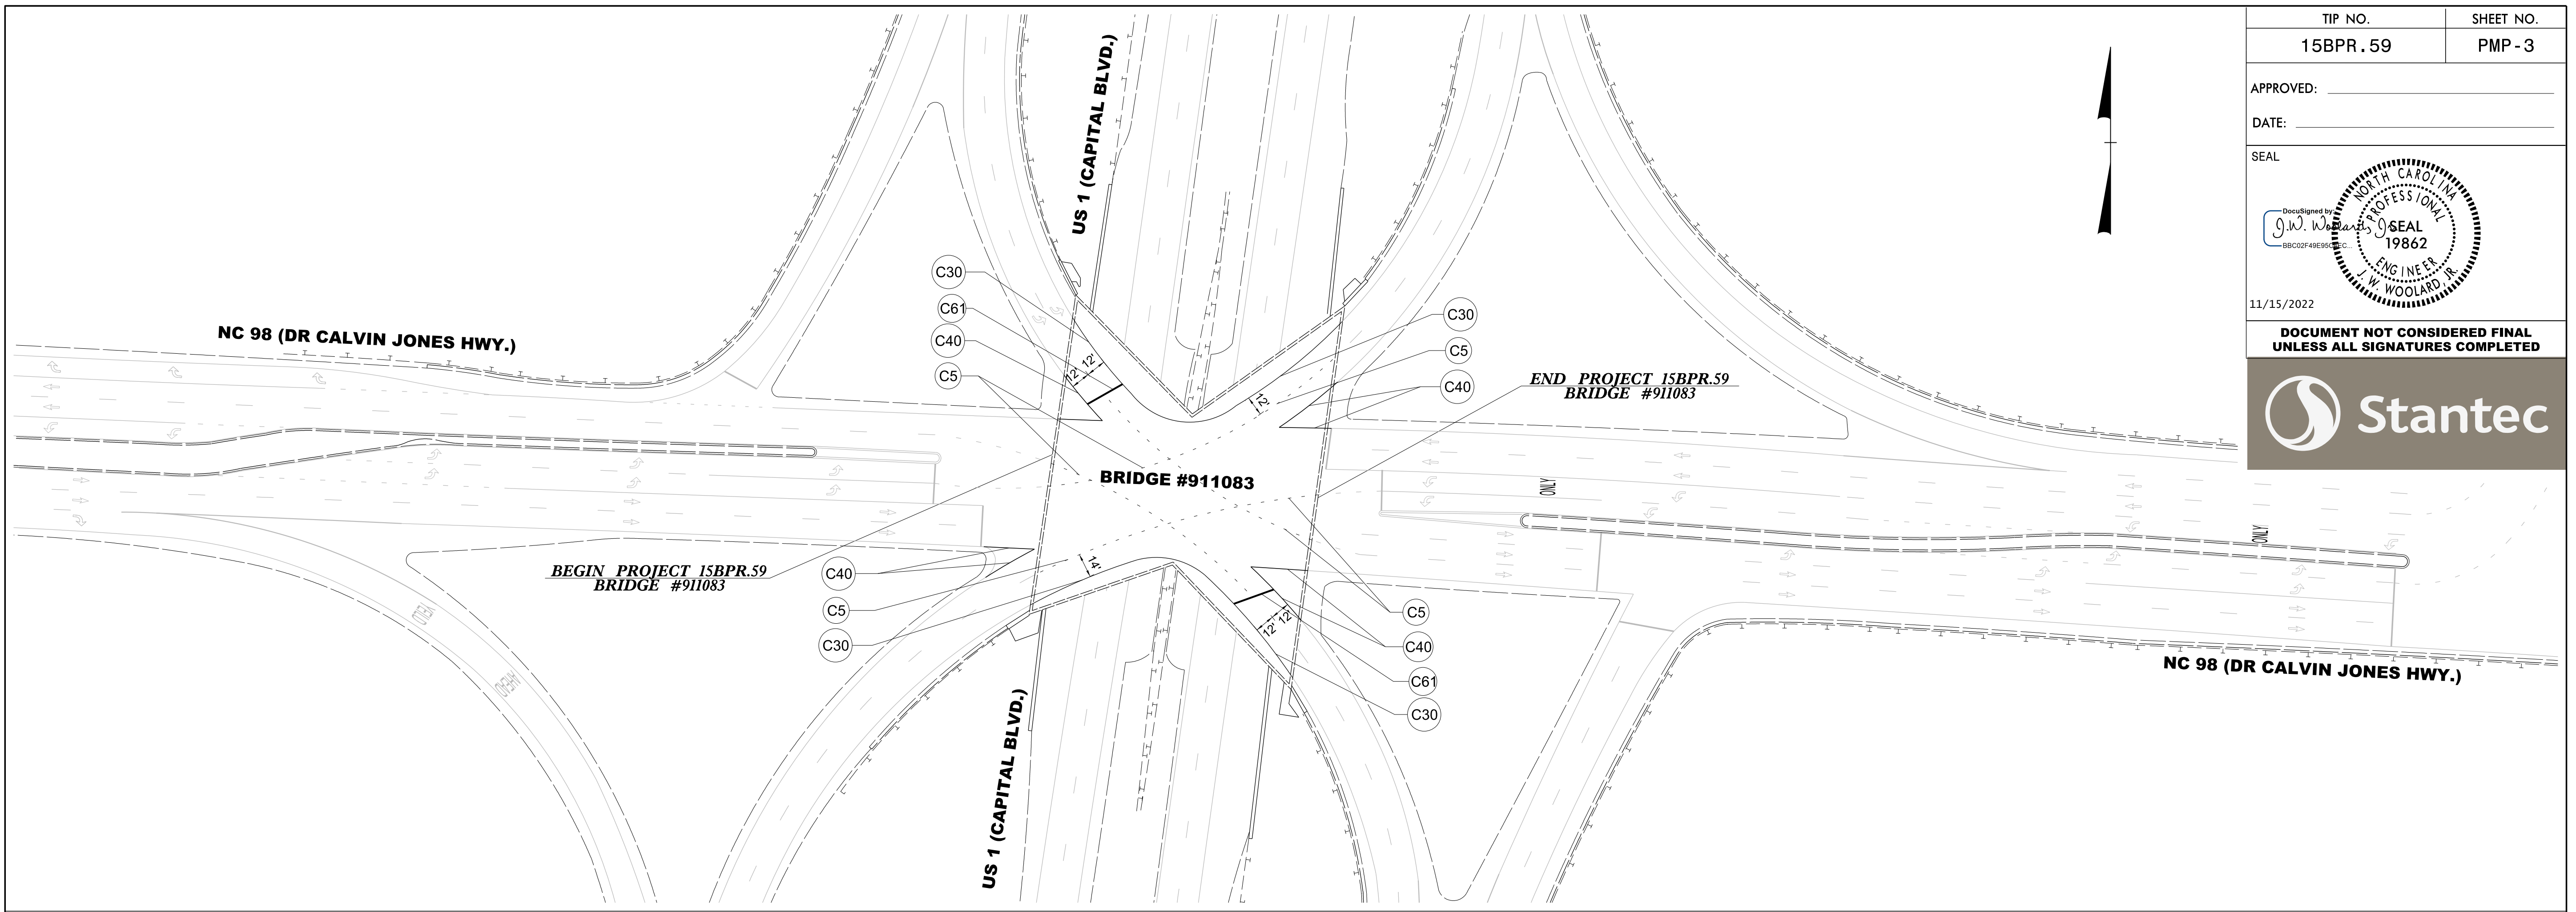

11/15/2022
L:\Traffic\Signing\CADD\PM\Plan Sheets\15BPR.59_pmp_03.dgn
angood

PAVEMENT MARKING DETAIL
BRIDGE #911083
BRIDGE #911084