


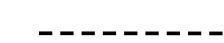



ROADWAY STANDARD DRAWINGS

THE FOLLOWING ROADWAY STANDARDS AS SHOWN IN "ROADWAY STANDARD DRAWINGS" - N.C. DEPARTMENT OF TRANSPORTATION - RALEIGH, N.C., DATED JANUARY 2018 ARE APPLICABLE TO THIS PROJECT AND BY REFERENCE HEREBY ARE CONSIDERED A PART OF THESE PLANS:



STD. NO.	TITLE
1101.01	WORK ZONE WARNING SIGNS
1101.01	TEMPORARY LANE CLOSURES
1101.04	TEMPORARY SHOULDER CLOSURES
1101.11	TRAFFIC CONTROL DESIGN TABLES
1110.01	STATIONARY WORK ZONE SIGNS
1115.01	FLASHING ARROW BOARDS
1130.01	DRUMS
1135.01	CONES
1150.01	FLAGGERS
1165.01	TRUCK MOUNTED ATTENUATOR
1180.01	SKINNY DRUMS
1205.01	PAVEMENT MARKINGS - LINE TYPES AND OFFSETS
1205.02	PAVEMENT MARKINGS - TWO-LANE AND MULTI-LANE ROADWAYS
1205.03	PAVEMENT MARKINGS - EXITS AND ENTRANCE RAMP
1205.08	PAVEMENT MARKINGS - LANE DROPS
1205.12	PAVEMENT MARKINGS - BRIDGES
1250.01	RAISED PAVEMENT MARKERS - INSTALLATION SPACING
1253.01	RAISED PAVEMENT MARKERS - SNOWPLOWABLE
1262.01	GUARDRAIL END DELINEATION

LEGEND




GENERAL

-  DIRECTION OF TRAFFIC FLOW
-  EXIST. PVMT.
-  NORTH ARROW
-  PROPOSED PVMT.
-  WORK AREA

TEMPORARY SIGNING

-  STATIONARY SIGN
-  PORTABLE SIGN

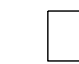


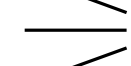




PAVEMENT MARKERS

-  CRYSTAL/CRYSTAL
-  CRYSTAL/RED
-  YELLOW/YELLOW

PAVEMENT MARKINGS

-  EXISTING LINES

TRAFFIC CONTROL DEVICES

-  CONE
-  DRUM
-  SKINNY DRUM
-  FLASHING ARROW BOARD
-  FLAGGER
-  LAW ENFORCEMENT
-  TRUCK MOUNTED ATTENUATOR (TMA)
-  CHANGEABLE MESSAGE SIGN

PAVEMENT MARKING SCHEDULE

SYMBOL	DESCRIPTION
	COLD APPLIED PLASTIC (6")
C20	WHITE EDGELINE
C22	WHITE SKIP
C30	YELLOW EDGELINE


I9-JAN-2023 15:27
 P:\PROJECTS\Engineering\Projects\I0420\I60 I-5927 Polk County Bridge Preservation\WZTC\I-5927 POLK.WZTC.TSH.dgn
 \$\$\$USERNAME\$\$\$

VOLKERT
 5430 Wade Park Blvd., Suite 410
 Raleigh, NC 27607
 Tel. 919-854-0344 Fax. 919-854-0355
 NC License No. F-0765

APPROVED: _____
 DATE: _____

SEAL 1/19/2023
 NORTH CAROLINA PROFESSIONAL ENGINEER
 SEAL 48615
 Patrick Holder, N. HOLDER
 31822A208FC7473

**DOCUMENT NOT CONSIDERED FINAL
 UNLESS ALL SIGNATURES COMPLETED**

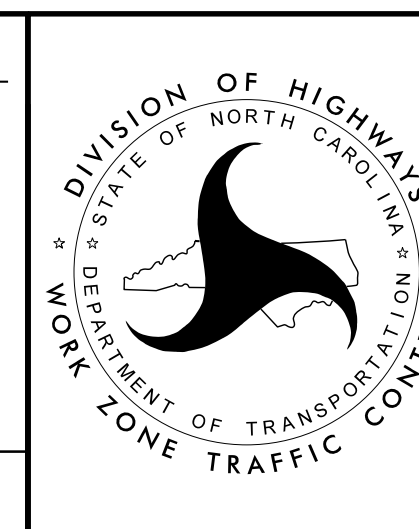

ROADWAY STANDARD
 DRAWINGS & LEGEND