

PHASING NOTES

740023 BRIDGE PRESERVATION

- STEP 1: CLOSE ONE LANE AT A TIME ON BRIDGE 740023 USING TMP-03 AND RSD 1101.02 SHEET 4 OF 14. CONTRACTOR SHALL COMPLETE PRESERVATION WORK ON BRIDGE DECK.
- STEP 2: USING TMP-05, TMP-06, TMP-07, RSD 1101.01 SHEET 3 OF 3 AND RSD 1101.02 SHEET 1 OF 14 CONTRACTOR SHALL CLOSE ONE LANE AT A TIME IN EACH DIRECTION ON SR-1501 AND SHALL COMPLETE CONSTRUCTION OF PRESERVATION WORK ON THE UNDER SIDE OF BRIDGE DECK, GIRDERS, AND SUBSTRUCTURE. SEE RSD 1101.11 SHEETS 1 THRU 4 TO AID IN TRAFFIC CONTROL OPERATIONS.
- STEP 3: ONCE BRIDGE PRESERVATION WORK IS COMPLETE, REMOVE ALL WZTC SIGNS AND DEVICES, AND OPEN BRIDGE 740023 TO TRAFFIC.

740025 BRIDGE PRESERVATION


- STEP 1: CLOSE ONE LANE AT A TIME ON BRIDGE 740025 USING TMP-04 AND RSD 1101.02 SHEET 4 OF 14. CONTRACTOR SHALL COMPLETE PRESERVATION WORK ON BRIDGE DECK.
- STEP 2: USING TMP-05, TMP-06, TMP-07, RSD 1101.01 SHEET 3 OF 3 AND RSD 1101.02 SHEET 1 OF 14 CONTRACTOR SHALL CLOSE ONE LANE AT A TIME IN EACH DIRECTION ON SR-1501 AND SHALL COMPLETE PRESERVATION WORK ON THE UNDER SIDE OF BRIDGE DECK, GIRDERS, AND SUBSTRUCTURE. SEE RSD 1101.11 SHEETS 1 THRU 4 TO AID IN TRAFFIC CONTROL OPERATIONS.
- STEP 3: ONCE BRIDGE PRESERVATION WORK IS COMPLETE, REMOVE ALL WZTC SIGNS AND DEVICES, AND OPEN BRIDGE 740025 TO TRAFFIC.

740048 BRIDGE PRESERVATION

- STEP 1: CLOSE ONE LANE AT A TIME ON BRIDGE 740048 USING TMP-08 AND RSD 1101.02 SHEET 4 OF 14. CONTRACTOR SHALL COMPLETE PRESERVATION WORK ON BRIDGE DECK.
- STEP 2: USING TMP-10, TMP-11, TMP-12, RSD 1101.01 SHEET 3 OF 3 AND RSD 1101.02 SHEET 1 OF 14 CONTRACTOR SHALL CLOSE ONE LANE AT A TIME IN EACH DIRECTION ON SR-1516 AND SHALL COMPLETE PRESERVATION WORK ON THE UNDER SIDE OF BRIDGE DECK, GIRDERS, AND SUBSTRUCTURE. SEE RSD 1101.11 SHEETS 1 THRU 4 TO AID IN TRAFFIC CONTROL OPERATIONS.
- STEP 3: ONCE BRIDGE PRESERVATION WORK IS COMPLETE, REMOVE ALL WZTC SIGNS AND DEVICES, AND OPEN BRIDGE 740048 TO TRAFFIC.

740050 BRIDGE PRESERVATION

- STEP 1: CLOSE ONE LANE AT A TIME ON BRIDGE 740050 USING TMP-09 AND RSD 1101.02 SHEET 4 OF 14. CONTRACTOR SHALL COMPLETE PRESERVATION WORK ON BRIDGE DECK.
- STEP 2: USING TMP-10, TMP-11, TMP-12, RSD 1101.01 SHEET 3 OF 3 AND RSD 1101.02 SHEET 1 OF 14 CONTRACTOR SHALL CLOSE ONE LANE AT A TIME IN EACH DIRECTION ON SR-1516 AND SHALL COMPLETE PRESERVATION WORK ON THE UNDER SIDE OF BRIDGE DECK, GIRDERS, AND SUBSTRUCTURE. SEE RSD 1101.11 SHEETS 1 THRU 4 TO AID IN TRAFFIC CONTROL OPERATIONS.
- STEP 3: ONCE BRIDGE PRESERVATION WORK IS COMPLETE, REMOVE ALL WZTC SIGNS AND DEVICES, AND OPEN BRIDGE 740050 TO TRAFFIC.

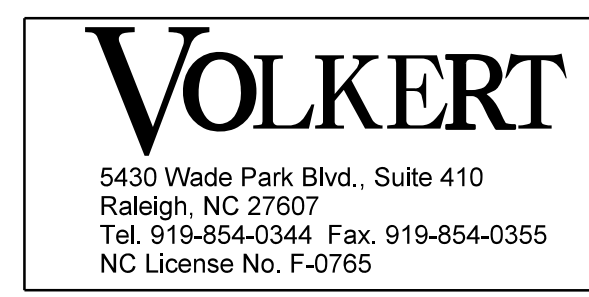


APPROVED: _____

DATE: _____

SEAL 1/19/2023

31822A29FC7473

DOCUMENT NOT CONSIDERED FINAL UNLESS ALL SIGNATURES COMPLETED

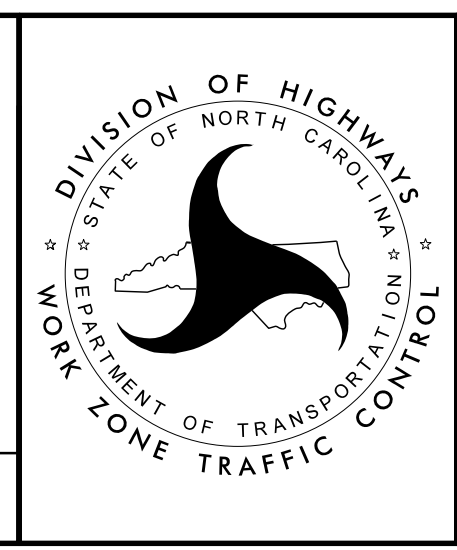

**TRANSPORTATION
OPERATION PLAN:
PHASING NOTES**